


24

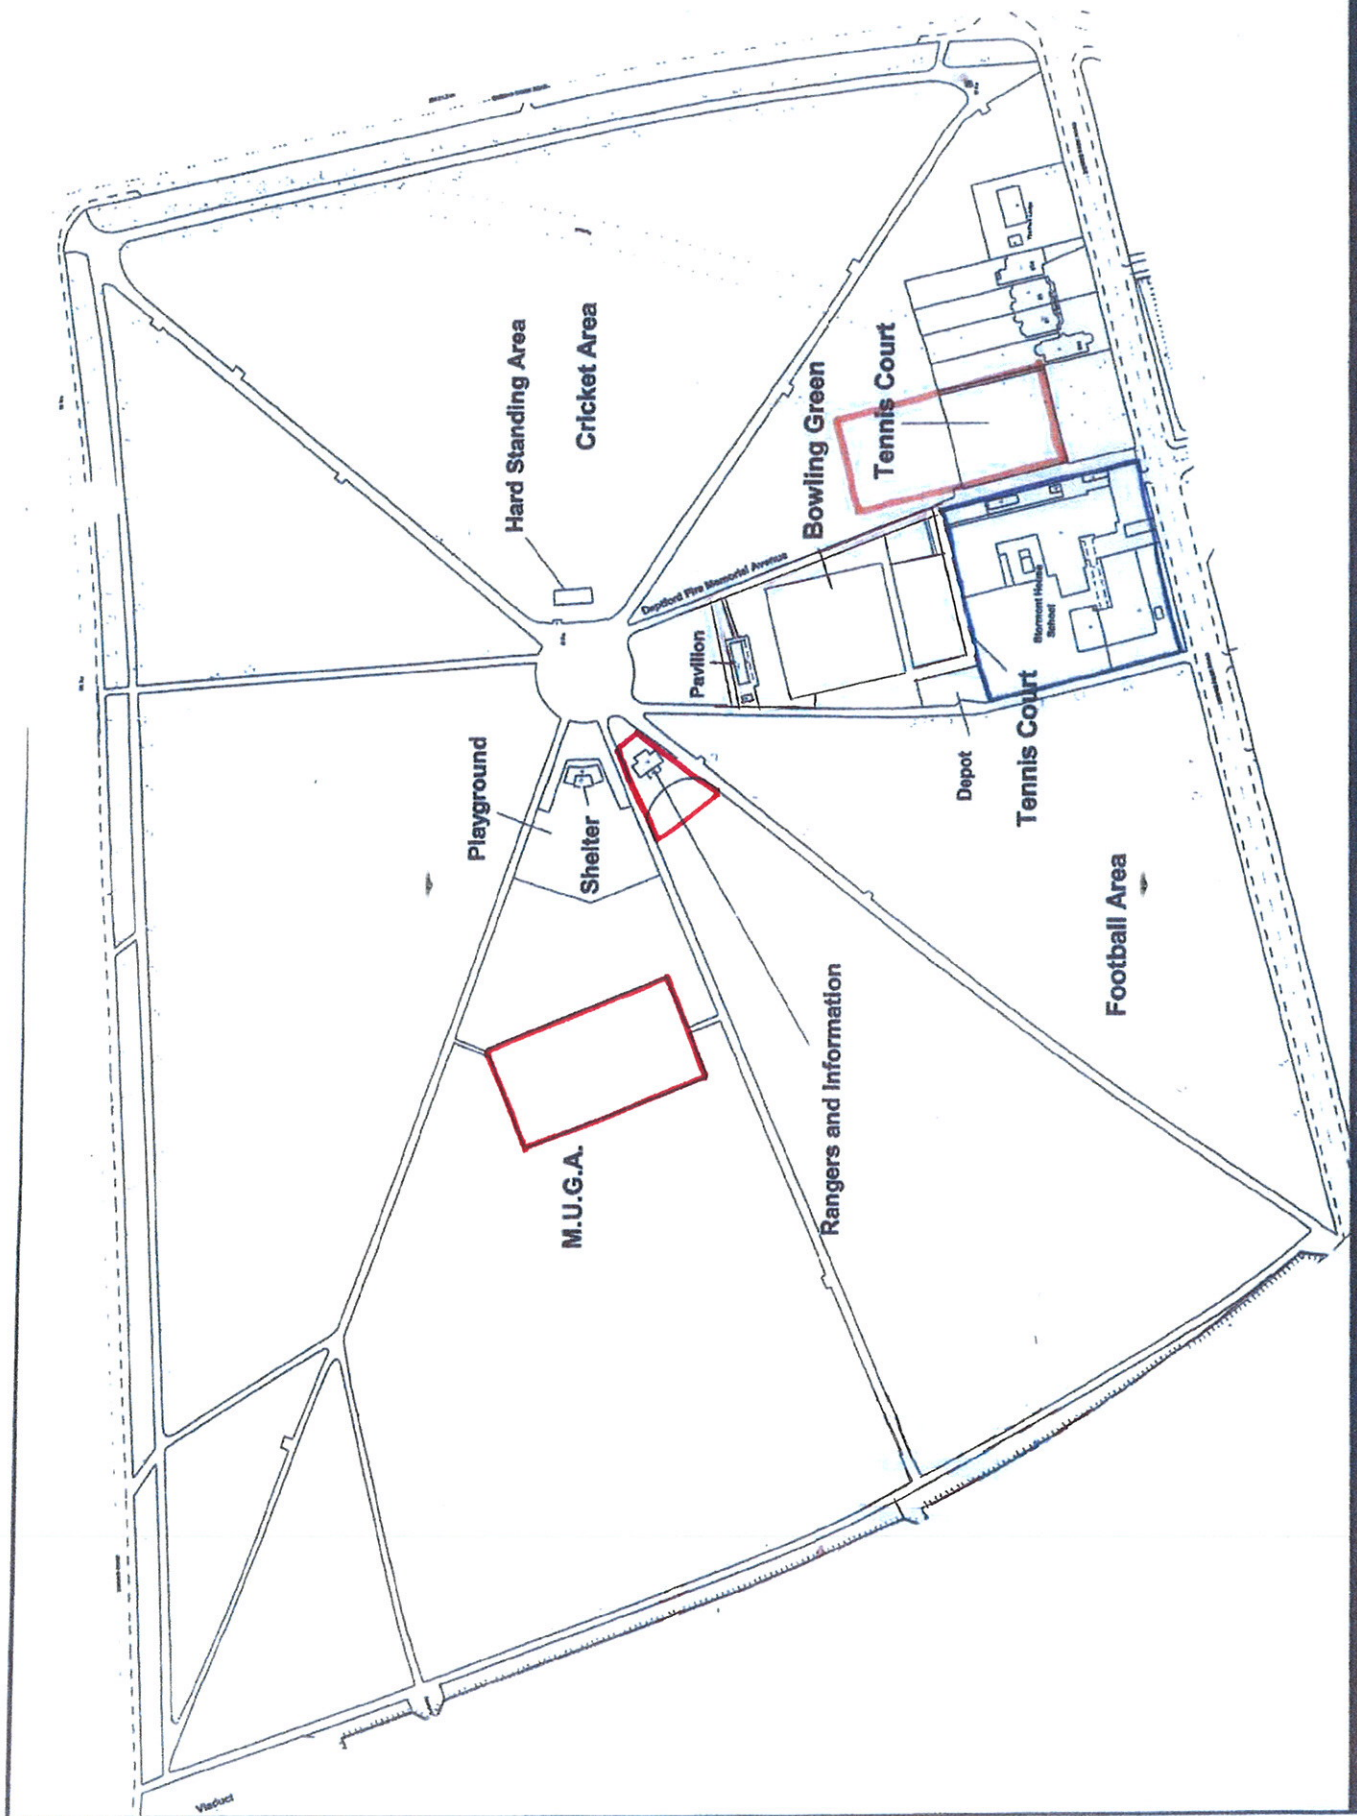

SITE LOCATION PLAN
SCALE 1:2500