


Site Location Plan 1:1250 @ A1 (1:2500 @ A3)



Existing Site Layout Plan 1:500 @ A1 (1:1000 @ A3)

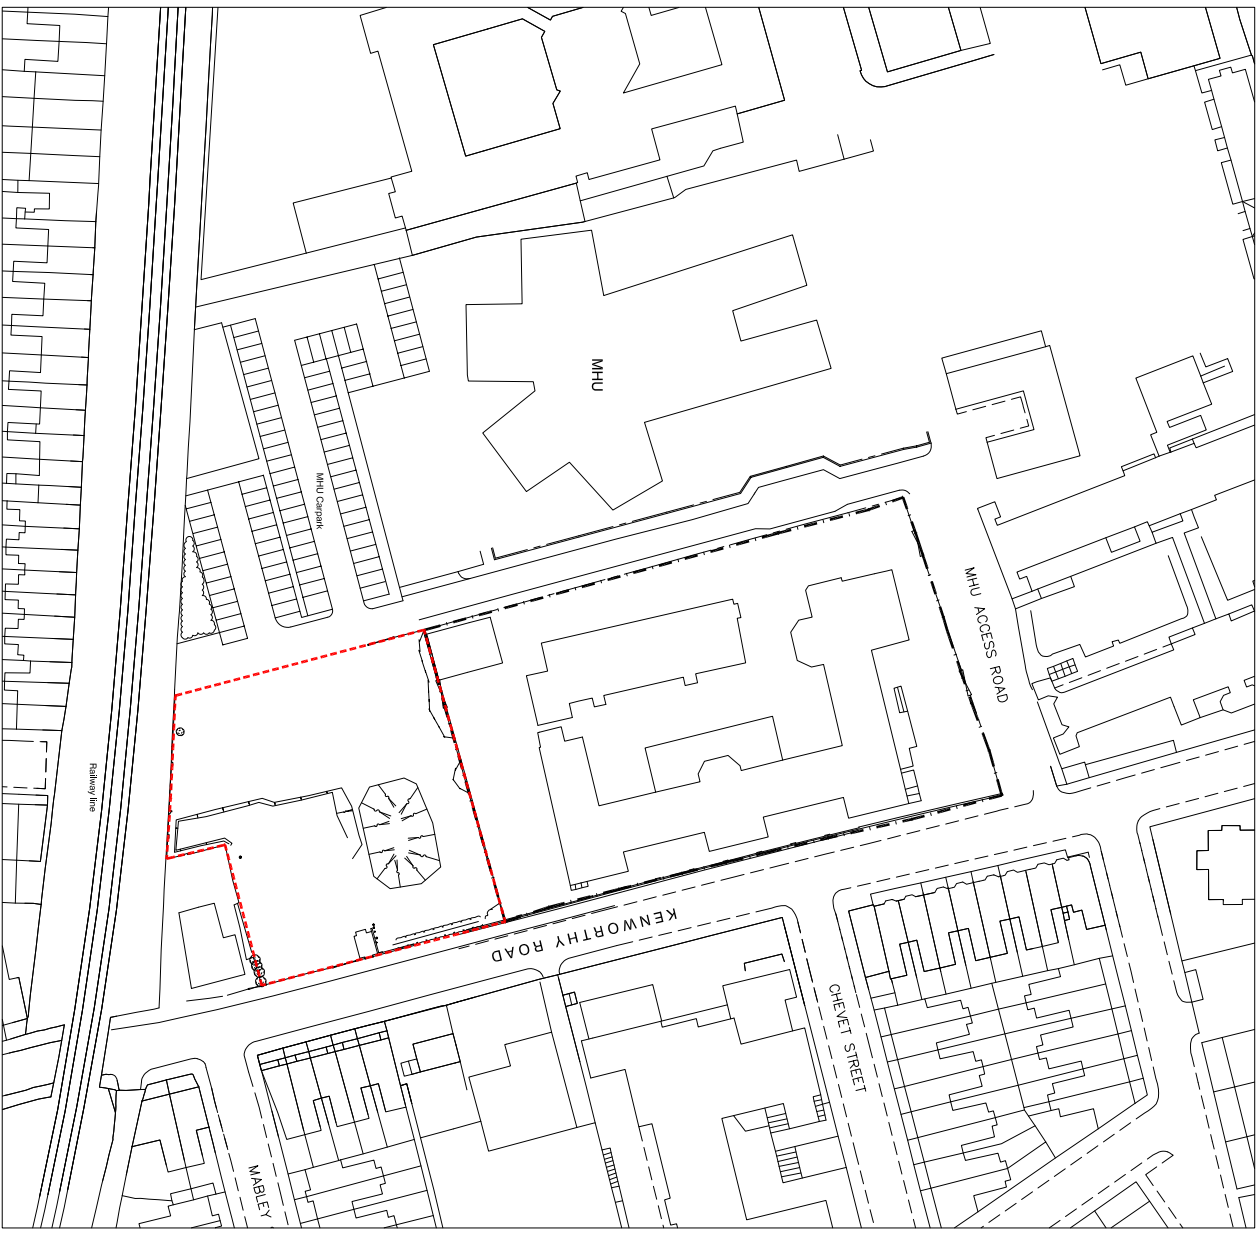

standard notes

- Do not scale the drawing.
- Dimensions are given in metres unless otherwise stated.
- Unless shown otherwise, all dimensions are to structural surfaces.

THIS IS NOT A CONSTRUCTION DRAWING. IT IS UNSUITABLE FOR THE PURPOSE OF CONSTRUCTION AND MUST ON NO ACCOUNT BE USED AS SUCH.

drawing notes

- existing 14-15 Kenworthy Road site boundary, development planned or shown for proposed development
- South East Resource Centre development site boundary

revisions

P1	31.07.08	planning application submission
P2	30.07.08	revised planning submission



date 12.06.08
scale 1:500 @ A1
drawing Site Location Plan & Plan
drawn JS
checked LN
drawing number 2746_D_001
rev P2

client East London Lifto
date 12.06.08
drawing Site Location Plan & Plan
drawn JS
checked LN
drawing number 2746_D_001
rev P2

South East Resource Centre Development

Ashley House
 The Play / Stone Road /
 14 - 01628 800 340 Fax - 01628 800 345