


Elevation DD

Approved scheme: 14-16 Kenworthy Road (Planning ref: 2007/2728)

South East Resource Centre Development

Elevation EE

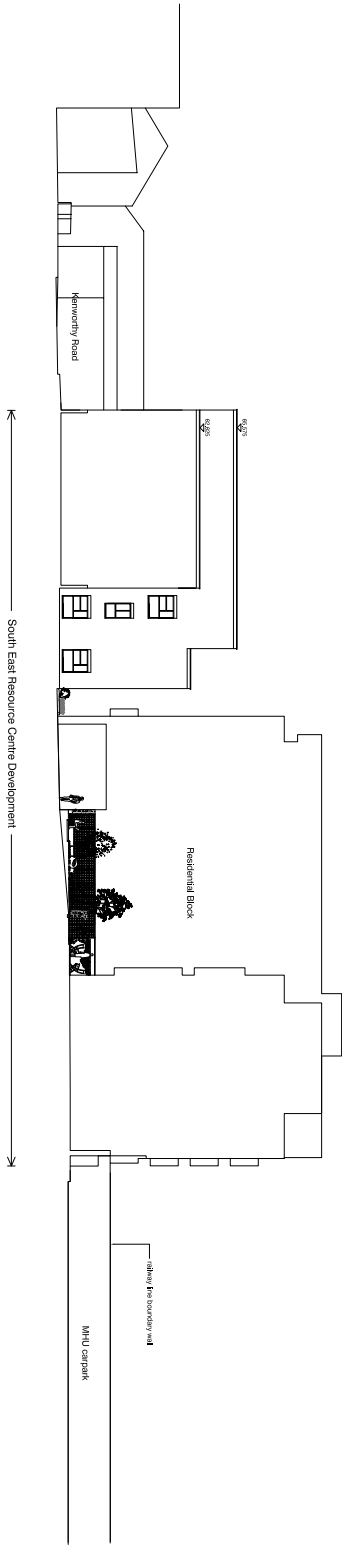

South East Resource Centre Development




**standard notes**

1. Do not scale this drawing.
2. Dimensions are based on the survey and any discrepancies verified with the architect.
3. Unless shown otherwise, all dimensions are to structural surfaces.

**THIS IS NOT A CONSTRUCTION DRAWING. IT IS UNSUITABLE FOR THE PURPOSE OF CONSTRUCTION AND MUST ON NO ACCOUNT BE USED AS SUCH.**

**drawing notes**

As architect level datum value of 50.00m has been assigned to ST1 from the site survey drawing 50489e-01 by Survey Solutions.

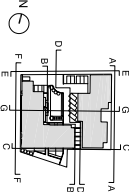

**revisions**

P1	30.07.09	Revised planning submission
----	----------	-----------------------------

building for health

<b>date</b>	08.01.09	<b>client</b>	East London Lifeco
<b>scale</b>	1:200 @ A1	<b>drawing</b>	PCT Elevations DD & EE
<b>drawn</b>	MC	<b>checked</b>	2732_D_231
<b>M/C</b>	LN	<b>rev</b>	P1

J:2732 Kenworthy Road, South East London, SE10 0JZ Urban Design/Planning

Ashleym House plc  
 The Priory, Stone Road  
 London, E16 3JW  
 Tel: +44 (0)20 800 340 Fax: +44 (0)20 800 345

# South East Resource Centre Development