


Elevation EE




Elevation FF

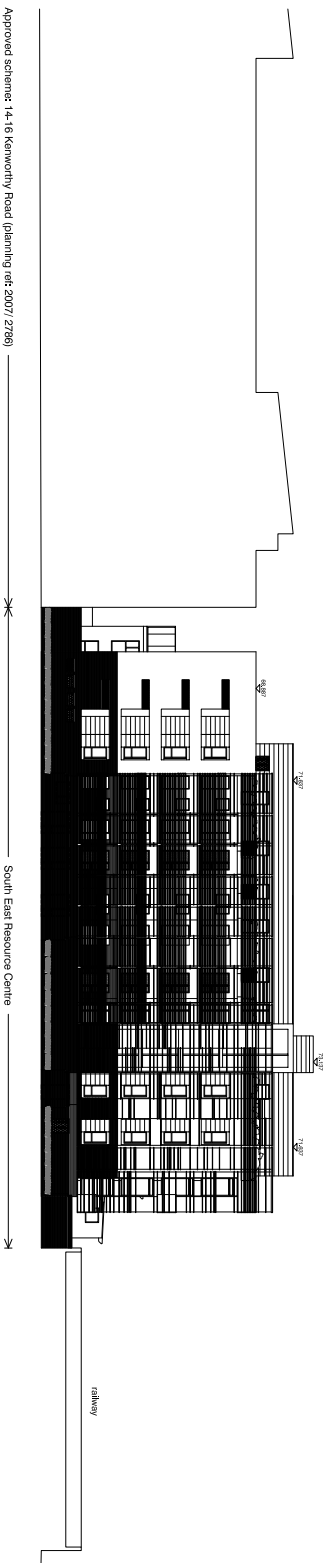

Approved scheme: 14-16 Kenworthy Road (Planning ref: 2007/2796)

South East Resource Centre

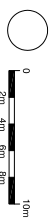

**standard notes**


1. Do not scale this drawing.
2. Dimensions are based on the last and any discrepancies verified with the architect.
3. Unless shown otherwise, all dimensions are to structural surfaces.

**THIS IS NOT A CONSTRUCTION DRAWING. IT IS UNSUITABLE FOR THE PURPOSE OF CONSTRUCTION AND MUST ON NO ACCOUNT BE USED AS SUCH.**

**drawing notes**

As architect level datum value of 50.00m has been assigned to STN from the site survey drawing 504656-01 by Survey Solutions.

- █ Concrete glazing
- █ Solid In-fill panel
- █ FR glass

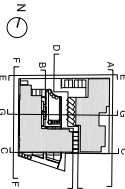

**revisions**

no.	date	description
P1	18.07.09	Issue to Waverley
P2	30.01.09	Revised planning submission



# South East Resource Centre Development

date	client
08.01.09	East London Lifco
scale	drawing
1:200 @ A1	Residential Block Elevations EE & FF
drawn	checked
M/C LN	2732_D_241
rev	rev
P2	P2

J:2732 Kenworthy Road, Southern Site/02/02 Use Drawings/Planning

