

Street Naming and Numbering


Date: 12/04/2007

Title: 53A Carysfort Road, London, E16

Scale 1:1250

Prepared by : Technical Support Team

This material has been reproduced from Ordnance Survey digital map data with the permission of the controller of Her Majesty's stationery Office, © Crown Copyright.

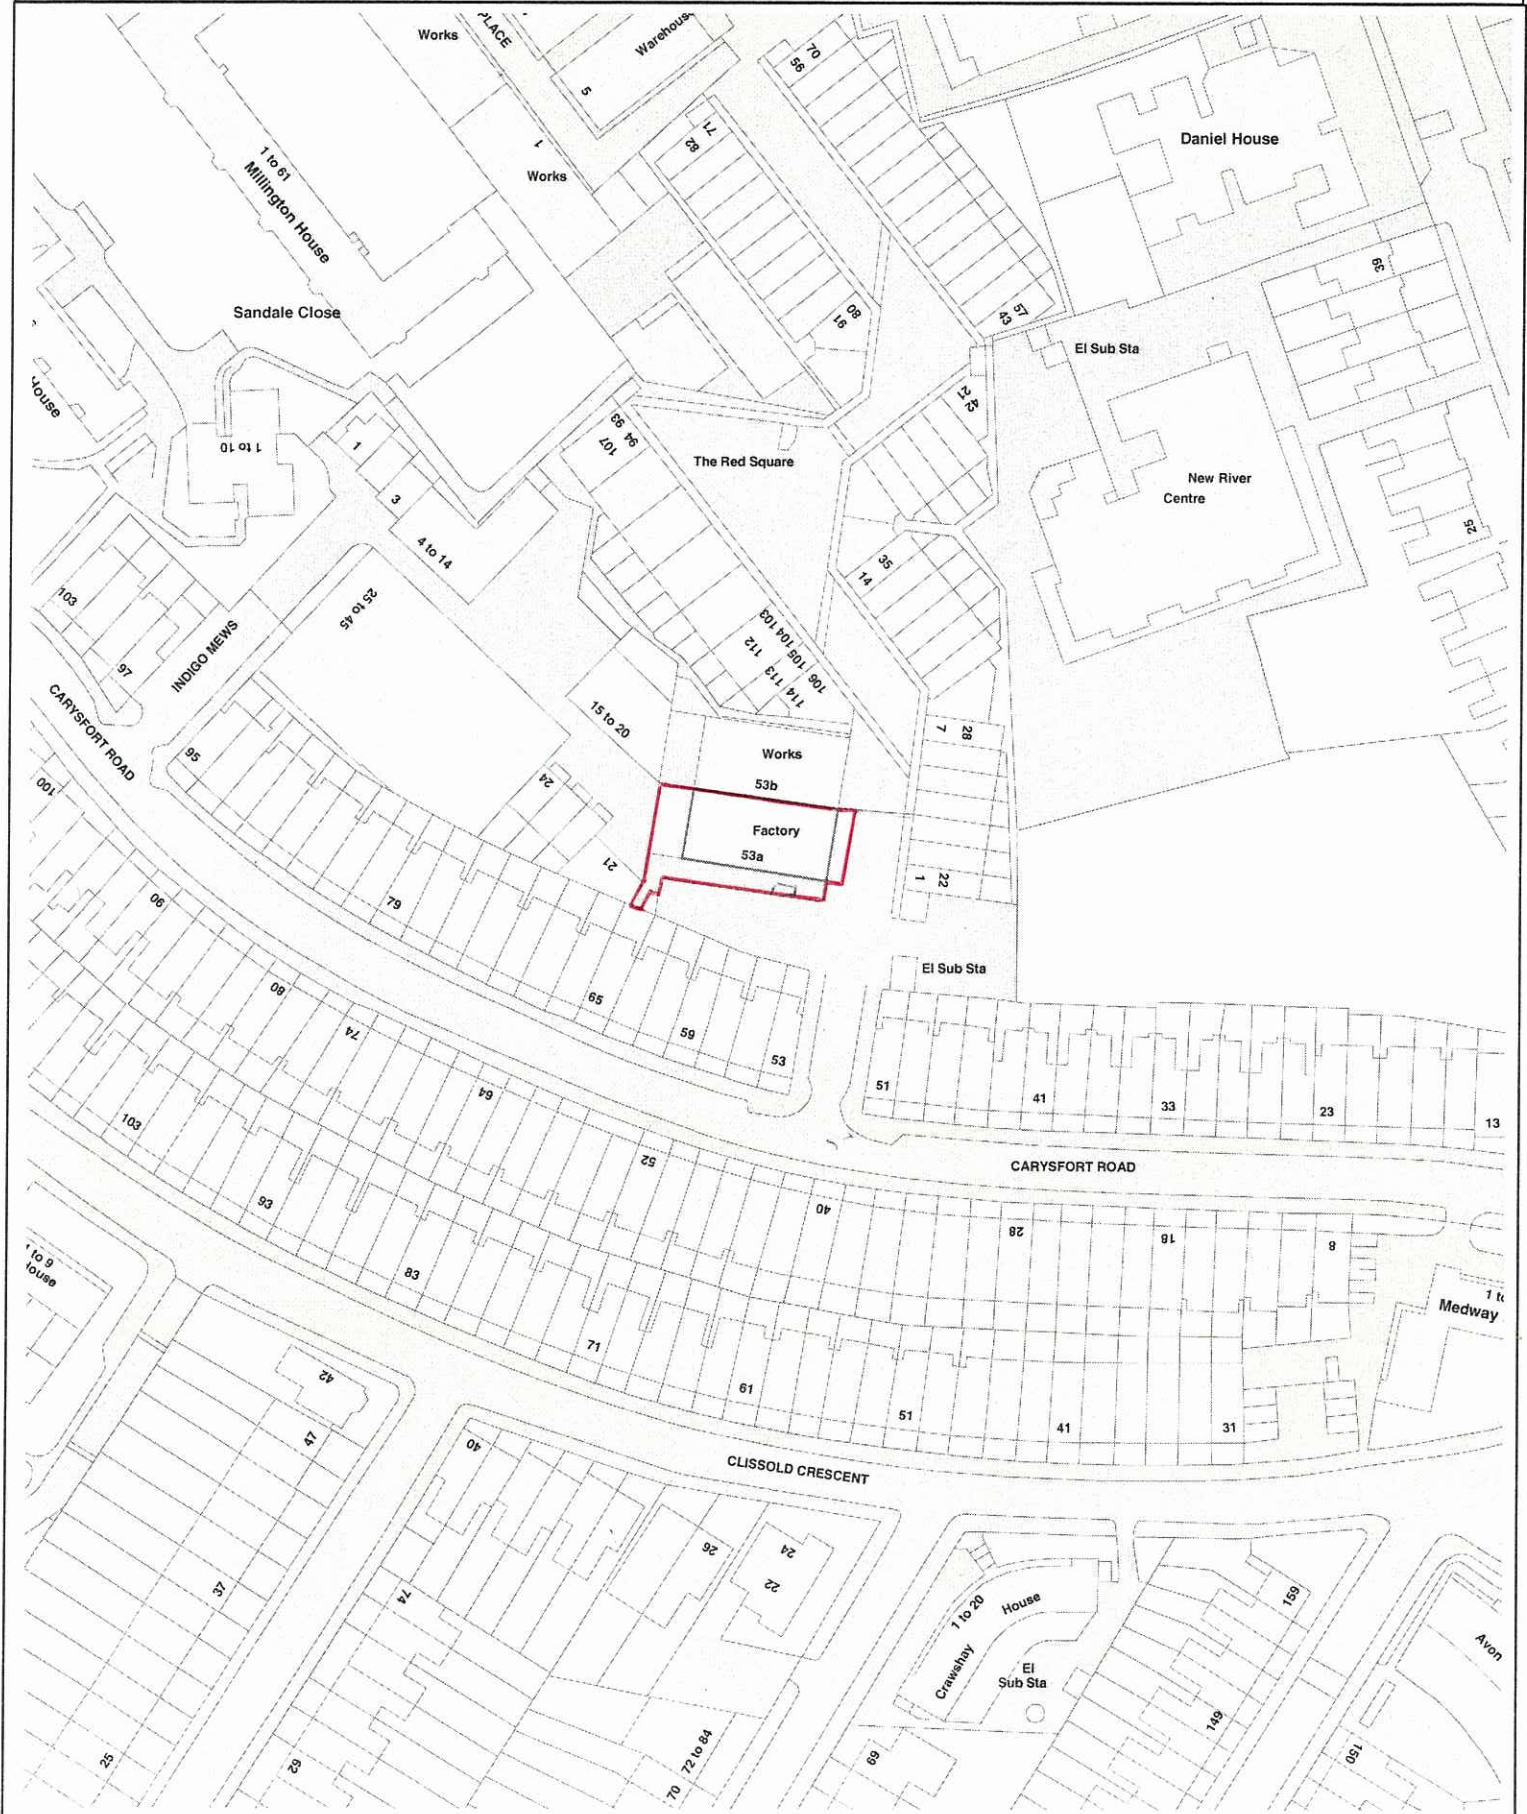







GLOB RVF

Hackney
COMMERCIAL WASTE SERVICES
1000 8533 7553

Hackney
COMMERCIAL WASTE SERVICES
1000 8533 7553