



01 NE ELEVATION

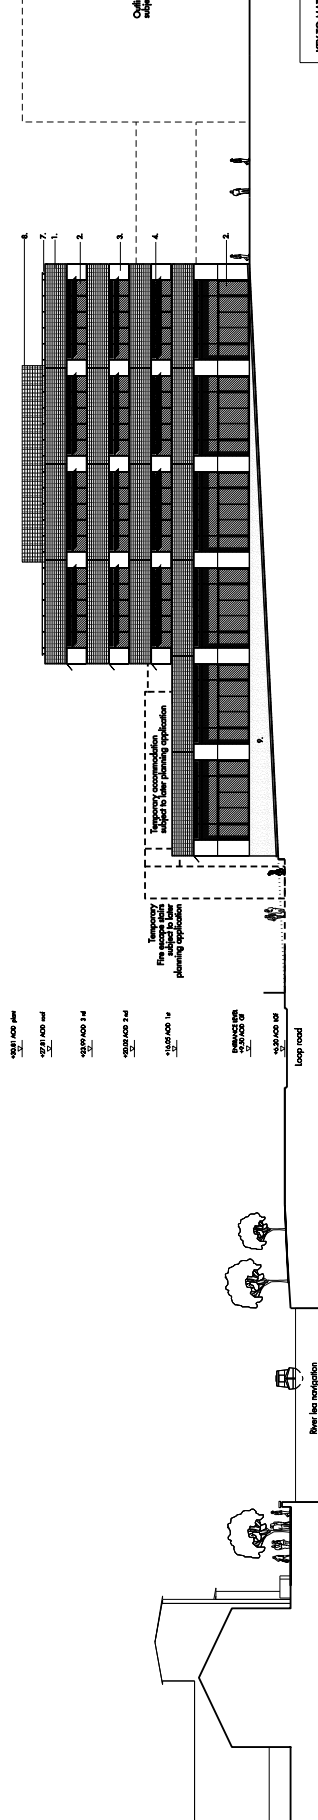

02 SE ELEVATION

KEY TO MATERIALS

1. Glass window panels
2. Glass window panels in pattern coordinated frame
3. Aluminium metal panels in pattern coordinated frame
4. Aluminium metal panels (colour painted to resemble)
5. Concrete
6. Insulated brickwork
7. Brickwork
8. Brickwork
9. Brickwork

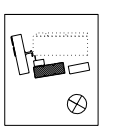

Revisions

1. 12/08/2011

2. 12/08/2011

3. 12/08/2011

4. 12/08/2011

Alles and Merrison
 JOB NO: 525
 IBC MPC : 04



MPC OFFICES, GAMES
 NE & SE ELEVATIONS
 PLANNING
 525_04_G_07_211
 SCALE: 1:200 (A1) 1:500 (A3)
 5650-MPC-ELE-A-DPL-0012

P03
 Revision