



KEY TO MATERIALS


1. Ramp - concrete finish
2. Steel tower - concrete finish
3. Fabric Cladding
4. Metal barrier
5. Lighting column
6. Metal screen

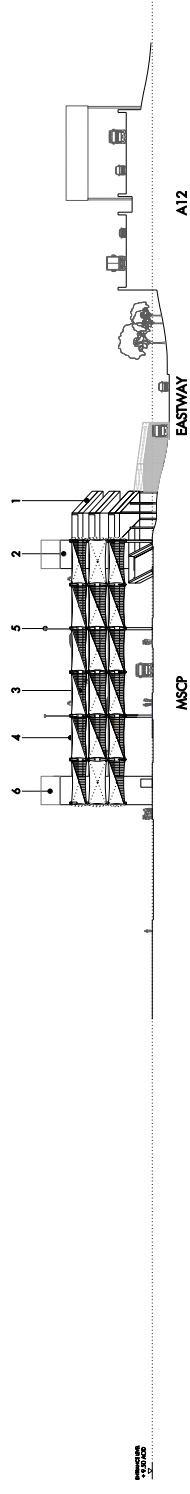

① EAST ELEVATION

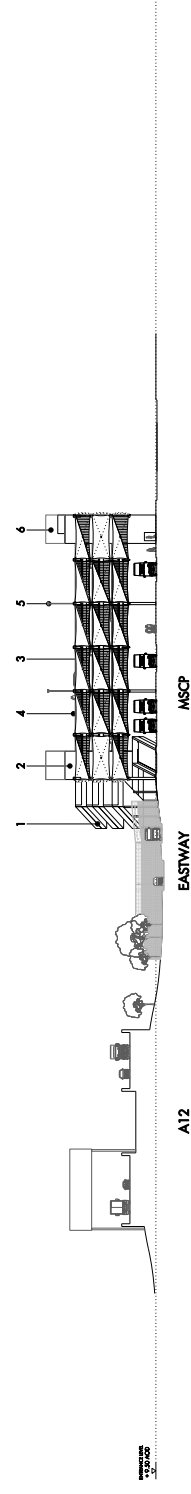

② WEST ELEVATION

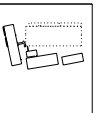

Revisions
 01 - Issue for production
 02 - Issue for production
 03 - Issue for production



Allan and Morrison
 JOB NO: 525
 IBC/MFC: 05