


ROOF PLAN AS APPROVED – REF: 2006/3061

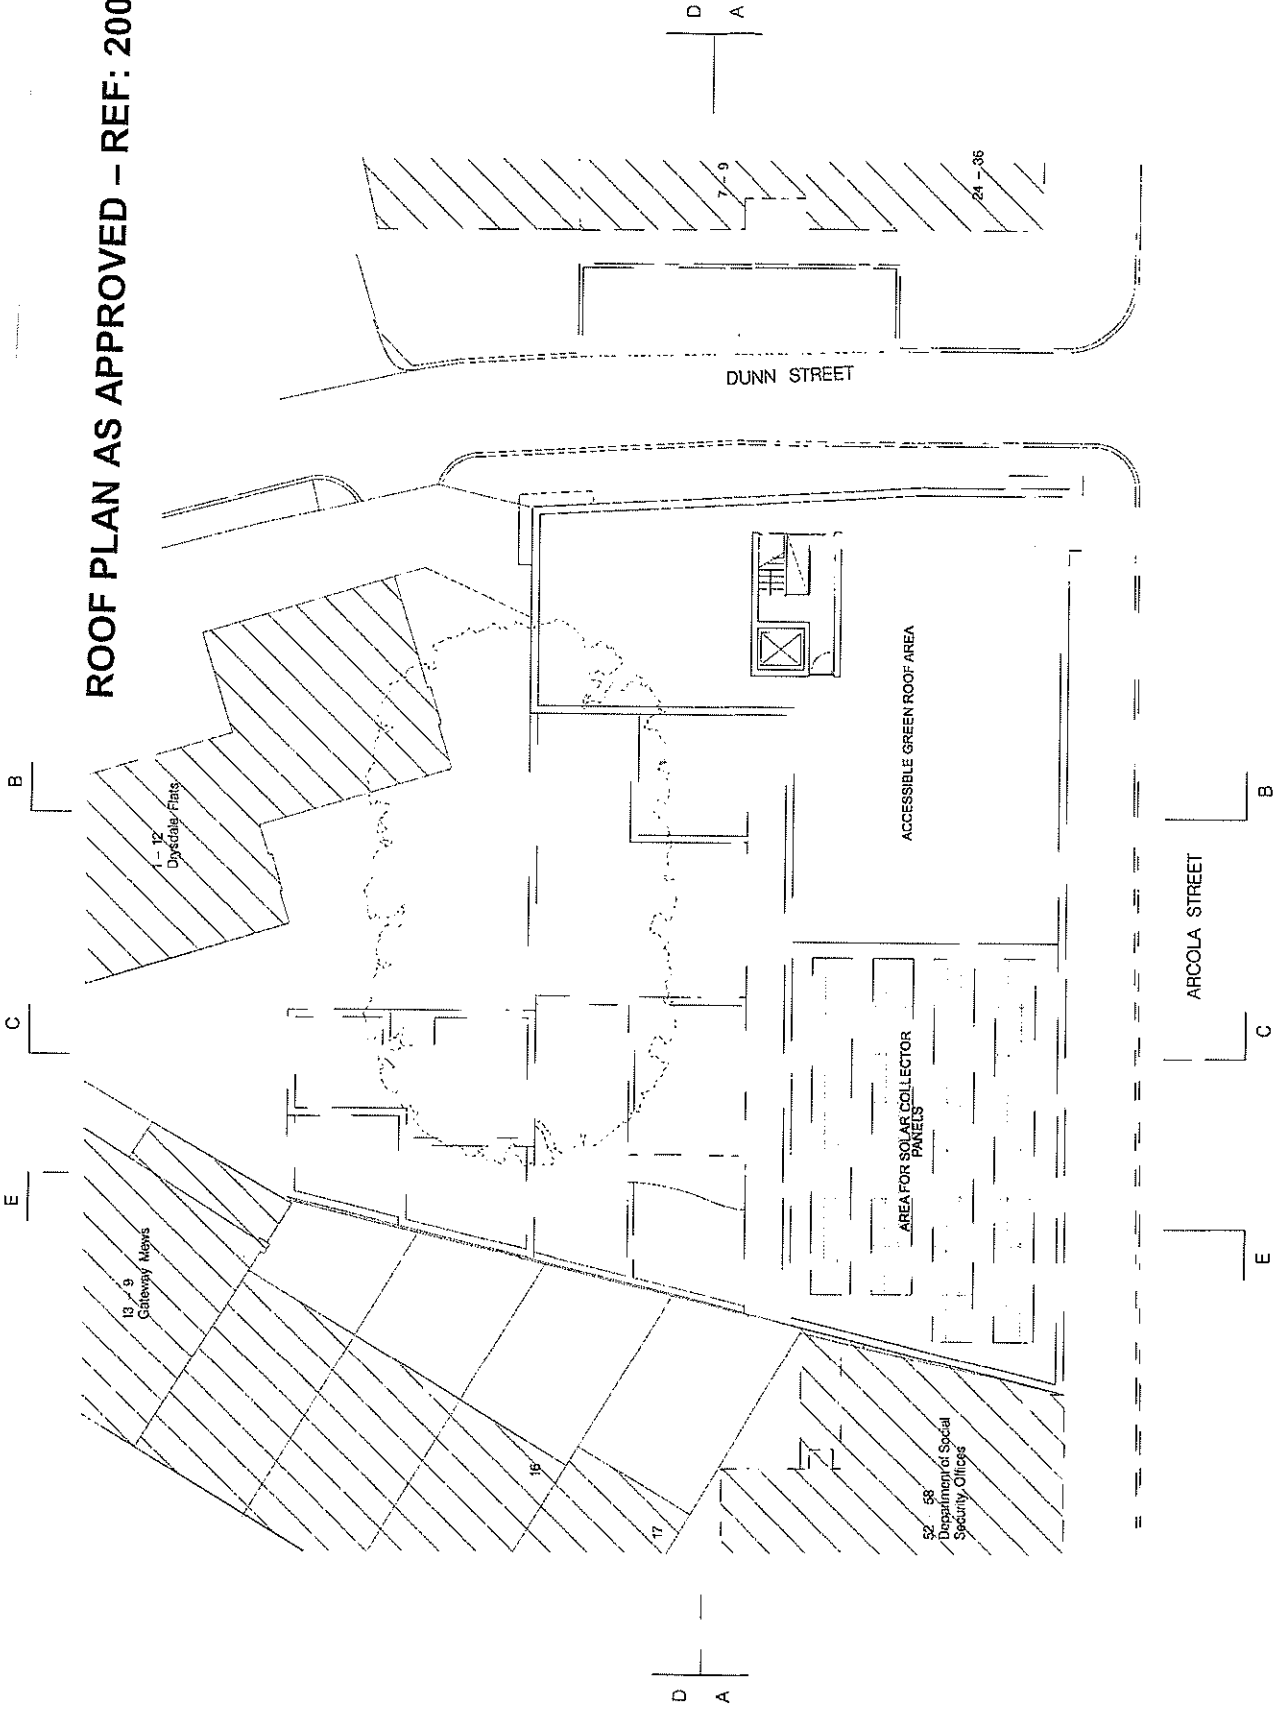

REVISIONS

NOTE
 DO NOT SCALE FROM THIS DRAWING TO THE AIRSIDE
 ANY DISCREPANCIES TO BE REPORTED TO THE ARCHITECT
 IT IS DRAWING TO BE USED IN CONNECTION WITH ALL
 OTHER RELEVANT ARCHITECT'S & STRUCTURAL
 DRAWINGS