


Drawing not to be scaled. All dimensions to be verified on site. Information is provided for general guidance only and is not intended to constitute a contract. Read drawings in conjunction with relevant Regulations and Building Specifications.

Note: Drawing approved under application reference 20/04/2/539 with agreed minor modifications

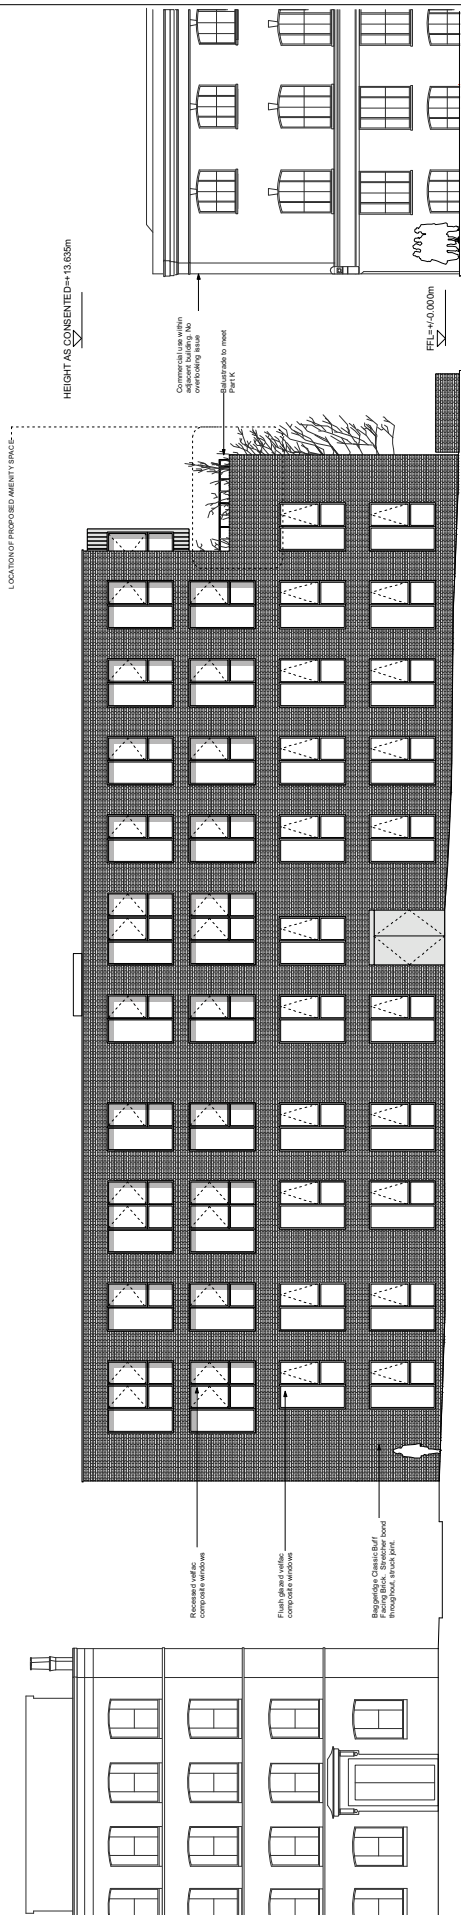

Christina Street

Philipp Place

MBZ  
20/04/2009  
REV COMMENTS  
DATE

PLANNING

Job: 2-16 Philipp Street  
Title: Proposed Philipp Street Elevation  
Date: March 2009  
Scale: 1:100 @ A1, 1:200 @ A3  
Drawn: MBZ

Maugh Thistleton Architects Ltd  
51 Great Eastern Street  
London  
ECA 3HP  
Telephone  
+44 (0)20 7613 5727  
Fax  
+44 (0)20 7613 5749  
www.thistleton.com

1-337.P.250

Thistleton  
Architecture  
Vaughn