


Drawing not to be scaled. All dimensions to be verified on site. The information on this drawing is intended to provide a general overview of the proposed development. It is not intended to be used for construction purposes. Read drawings in conjunction with relevant information. All building work is to comply with current Building Regulations and Fire Regulations.

Note: Drawing approved under application reference 2016/22539 with agreed minor modifications

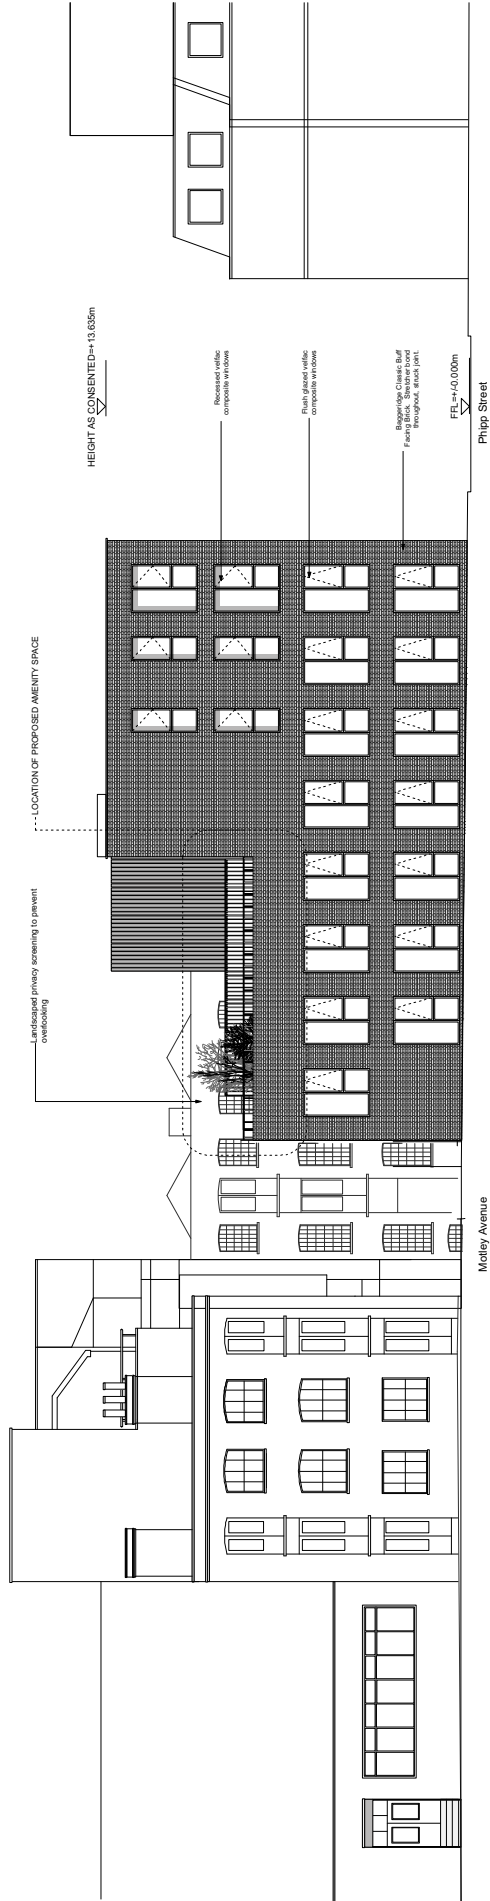

REVISED FOR PLANNING 20/03/09 MBZ
 REV COMMENT DATE CHK

DATE

PLANNING

Job 2-16 Phipp Street

Title Proposed Christmas Street Elevation

Date March 2009

Scale 1:100 @ A1, 1:200 @ A3

Drawn MBZ

Maugh Threlkison Architects Ltd
 51 Great Eastern Street
 London
 ECA 3HP
 Telephone
 +44 (0)20 7613 5727
 Fax
 +44 (0)20 7613 5749
 email@maughthrelkison.com

1-337.P.251

Thistleton
 Waugh

architecte