


Drawing not to be scaled. All dimensions to be verified on site. Information is provided for general guidance only and is not intended to constitute a contract. It is the responsibility of the client to ensure that all information is correct and that all necessary permissions, consents and approvals are obtained. All building work is to comply with current Building Regulations and British Standards.

Note: Drawing approved under application reference 20/04/2359 with agreed minor modifications

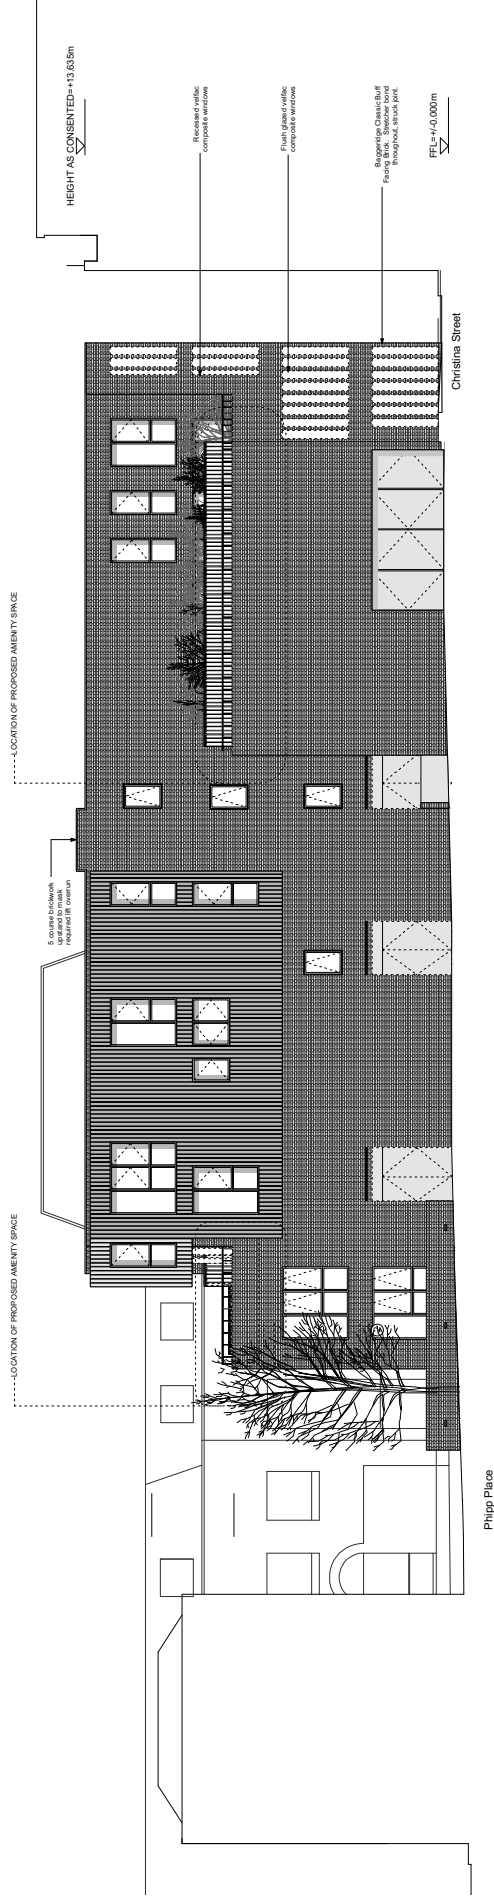

REVISED FOR PLANNING 20/04/09 MBZ
REV COMMENTS DATE CHK

DATE

PLANNING

Job 2-16 Phipp Street
 Title Proposed Mollay Ave Elevation
 Date March 2009
 Scale 1:100 @ A1, 1:200 @ A3
 Drawn MBZ

Maugh Threlkison Architects Ltd
 51 Great Eastern Street
 London ECA 3HP
 Telephone +44 (0)20 7613 5727
 Fax +44 (0)20 7613 5749
 email@maughthrelkison.com
 www.maughthrelkison.com

1-337.P.252

Thistleton
 Architecture
 Vaughn