


Drawing not to be scaled. All dimensions to be verified on site.
This drawing is for information only and is not intended to
be used for construction. Read drawings in conjunction with relevant
specifications and Building Regulations.

Note: Drawing approved under application
reference 20/04/2339 with agreed minor
modifications

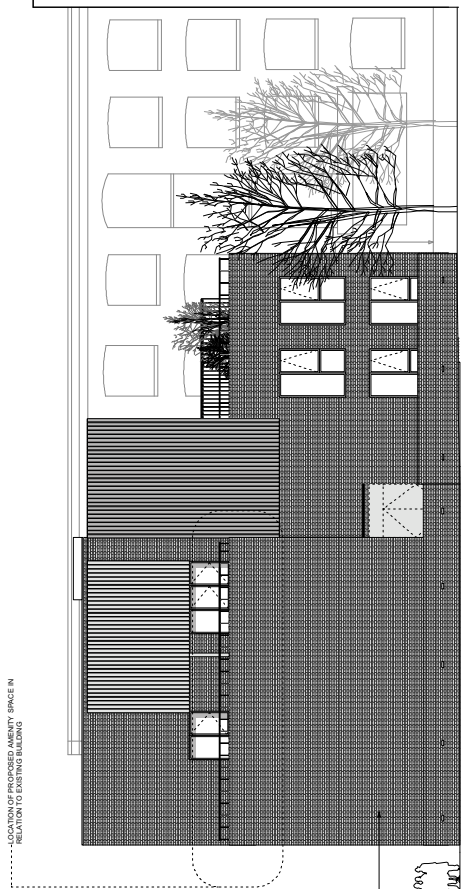

Revised: Openable Framing: Spacer bond throughout, as per part.

SECTION OF PROPOSED AMENITY SPACE IN RELATION TO EXISTING BUILDING

1. REVISIONS FOR PLANNING MBZ
REV. COMMENTS DATE CHK

DATE

PLANNING

Job: 2-16 Phipp Street
Title: Proposed Phipp Place Elevation
Date: March 2009
Scale: 1:100 @ A1, 1:200 @ A3
Drawn: MBZ

Maugh Thistleton Architects Ltd
51 Great Eastern Street
London
ECA 3HP
Telephone
+44 (0)20 7619 5727
Fax
+44 (0)20 7619 5749
email: info@maughthistleton.com

1-337.P.253

Maugh Thistleton
Architecture