


<p>Client: Turnhold Properties Ltd.</p> <p>Architects: Stephen Davy Peter Smith</p> <p>Project Title: DIGBY ROAD HACKENSAY LONDON E9</p> <p>Drawing Title: ELEVATIONS</p>		<p>Scale: 1:200@A1</p> <p>Date: JULY 2008</p> <p>Drawing No.: 0735 (PL) 301</p>
<p>Project No.: 0735</p> <p>Client Ref.: BC</p> <p>Checked By: LC</p>	<p>Project Title: FOR PLANNING</p> <p>Comments:</p> <p>Scale: 1:200</p> <p>Date:</p>	<p>Project Title: FOR PLANNING</p> <p>Comments:</p> <p>Scale: 1:200</p> <p>Date:</p>

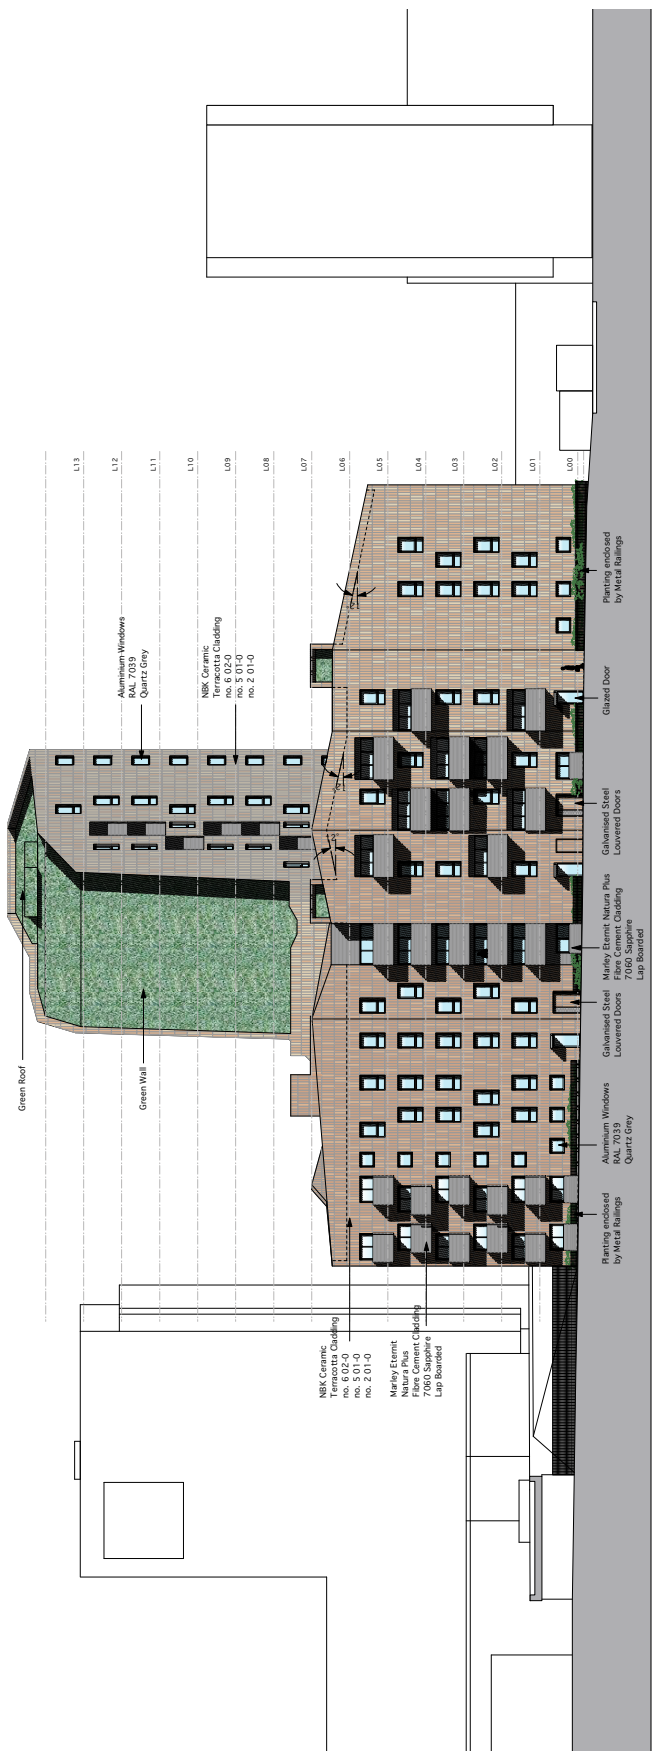

Digby Rd. Elevation



Berger Rd. Elevation