


Note:
 Confirm to check of dimensions on site. Do not scale from the drawing. Stanton Williams to be notified of any variation between the drawing and site locations.

© Stanton Williams. In Chapter 4 of the Copyright, Designs and Patents Act 1988 have been reserved.
 To be read in conjunction with the specification and all relevant drawings.

MAIN APPLICATION SITE

LAND IN CONTROL OF APPLICANT

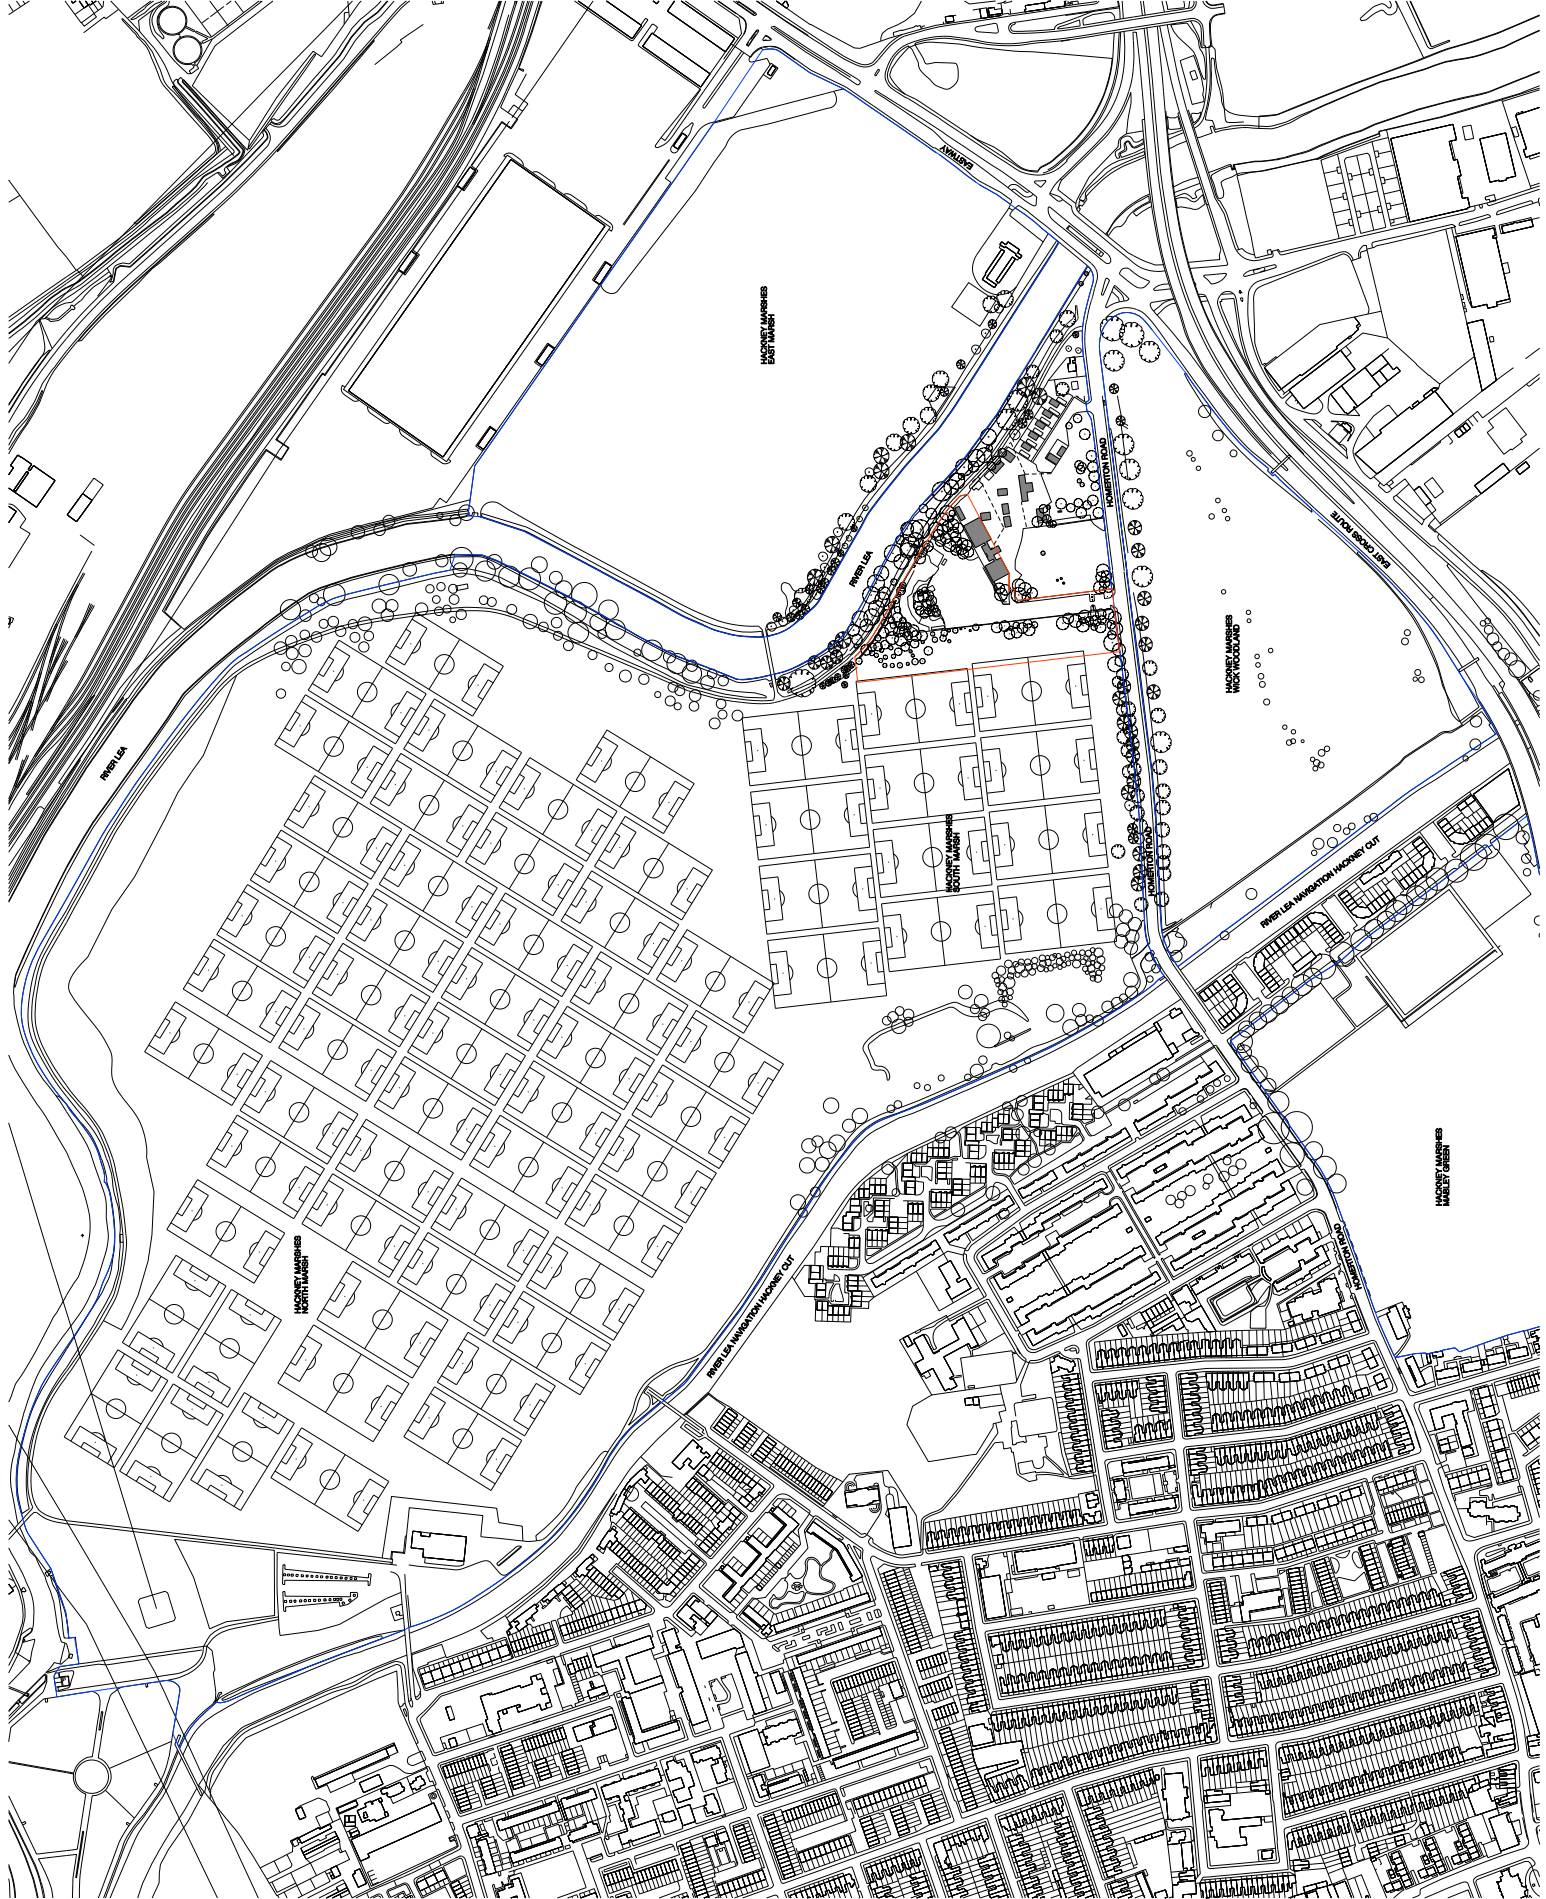

P2 11.05.09 Revised Scheme Resubmitted for Planning
 P1 03.02.09 Issued for Planning
 Revision Date Description Location



Stanton Williams
 38 Gresham Street
 London EC2A 3DF
 Email: admin@stantonwilliams.com
 www.stantonwilliams.com

STANTON WILLIAMS

Project
 Hockley Marshes
 South Main Community Hub

Drawing Title
 Existing Location Plan

Drawn	Checked	Approved
CS	N	
Date	Scale	Status
30.11.09	Scale @ A1 (A3)	Planning
Project No.	Drawing No.	Revision
404	PL_001	P2