

| | | |
|---|---|-----------|
| REPORT OF THE GROUP DIRECTOR, NEIGHBOURHOODS AND HOUSING | | |
| LICENSING SUB-COMMITTEE: 21/07/2016 | Classification DECISION | Enclosure |
| APPLICATION TO VARY THE PREMISES LICENCE : Binis Limited T/a Ozlem Restaurant 1 Prince George Road N16 8DL | Ward(s) affected Shacklewell | |

1. SUMMARY

| | | | | | | | | | | | | | | | | | |
|--|---|---|------------------------|---------------|-----------------|--|-----------------|--|-----------------|--|-----------------|--|-----------------|--|-----------------|--|-----------------|
| Applicant(s) | In SPA No | | | | | | | | | | | | | | | | |
| Date of Application 26 May 2016 | Period of Application Permanent | | | | | | | | | | | | | | | | |
| Proposed variation: <ul style="list-style-type: none"> To change the layout and amendment of seating area | | | | | | | | | | | | | | | | | |
| Proposed hours for licensable activity | | | | | | | | | | | | | | | | | |
| <table border="0"> <tr> <td>The opening hours of the premises:</td> <td>Standard Hours:</td> </tr> <tr> <td>INDOOR</td> <td>Mon 08:00-02:00</td> </tr> <tr> <td></td> <td>Tue 08:00-02:00</td> </tr> <tr> <td></td> <td>Wed 08:00-02:00</td> </tr> <tr> <td></td> <td>Thu 08:00-02:00</td> </tr> <tr> <td></td> <td>Fri 08:00-02:00</td> </tr> <tr> <td></td> <td>Sat 08:00-02:00</td> </tr> <tr> <td></td> <td>Sun 08:00-02:00</td> </tr> </table> | | The opening hours of the premises: | Standard Hours: | INDOOR | Mon 08:00-02:00 | | Tue 08:00-02:00 | | Wed 08:00-02:00 | | Thu 08:00-02:00 | | Fri 08:00-02:00 | | Sat 08:00-02:00 | | Sun 08:00-02:00 |
| The opening hours of the premises: | Standard Hours: | | | | | | | | | | | | | | | | |
| INDOOR | Mon 08:00-02:00 | | | | | | | | | | | | | | | | |
| | Tue 08:00-02:00 | | | | | | | | | | | | | | | | |
| | Wed 08:00-02:00 | | | | | | | | | | | | | | | | |
| | Thu 08:00-02:00 | | | | | | | | | | | | | | | | |
| | Fri 08:00-02:00 | | | | | | | | | | | | | | | | |
| | Sat 08:00-02:00 | | | | | | | | | | | | | | | | |
| | Sun 08:00-02:00 | | | | | | | | | | | | | | | | |
| Current activities/hours: | | | | | | | | | | | | | | | | | |
| Late Night Refreshment: | | | | | | | | | | | | | | | | | |
| Standard Hours: | | | | | | | | | | | | | | | | | |
| Monday to Sunday | 23:00 to 02:00am | | | | | | | | | | | | | | | | |
| Supply of Alcohol | | | | | | | | | | | | | | | | | |
| Standard Hours: | | | | | | | | | | | | | | | | | |
| Monday to Saturday | 12:00 to 00:00 | | | | | | | | | | | | | | | | |
| Sunday | 12:00 to 22:00 | | | | | | | | | | | | | | | | |

| | |
|---------------------------------|--|
| Capacity: not known | |
| Policies Applicable | LP4 (Crime and Disorder), LP5 (Public Nuisance), LP6 (Protection of Children from Harm), LP8 (Public Safety) |
| List of Appendices | A – Application for variation of premises licence and supporting documents B – Representations from responsible authorities C – Location map |
| Relevant Representations | <ul style="list-style-type: none"> • Police • Licensing Authority |

2. APPLICATION

- 2.1 Mrs Fadime Ozturk Colak has made an application vary their premises licence under the Licensing Act 2003:
- To change the layout and amendment of seating area

- 2.2 The application is attached as Appendix A.

3. CURRENT STATUS / HISTORY

- 3.1 The current premises licence was granted on 9 April 2008, with the hours described in para 1 and subject to the following conditions:

Supply of Alcohol

1. No supply of alcohol may be made under the premises licence:
 - (a) At a time when there is no designated premises supervisor in respect of the premises licence.
 - (b) At a time when the designated premises supervisor does not hold a personal licence or his personal licence is suspended.
2. Every supply of alcohol under the premises licence must be made or authorised by a person who holds a personal licence.
3. (1) The responsible person must ensure that staff on relevant premises do not carry out, arrange or participate in any irresponsible promotions in relation to the premises.

(2) In this paragraph, an irresponsible promotion means any one or more of the following activities, or substantially similar activities, carried on for the purpose of encouraging the sale or supply of alcohol for consumption on the premises -

 - (a) games or other activities which require or encourage, or are designed to require or encourage, individuals to;
 - (i) drink a quantity of alcohol within a time limit (other than to drink alcohol sold or supplied on the premises before the cessation of the period in which the responsible person is authorised to sell or supply alcohol), or
 - (ii) drink as much alcohol as possible (whether within a time limit or otherwise);

(b) provision of unlimited or unspecified quantities of alcohol free or for a fixed or discounted fee to the public or to a group defined by a particular characteristic in a manner which carries a significant risk of undermining a licensing objective;

(c) provision of free or discounted alcohol or any other thing as a prize to encourage or reward the purchase and consumption of alcohol over a period of 24 hours or less in a manner which carries a significant risk of undermining a licensing objective;

(d) selling or supplying alcohol in association with promotional posters or flyers on, or in the vicinity of, the premises which can reasonably be considered to condone, encourage or glamorise anti-social behaviour or to refer to the effects of drunkenness in any favourable manner.

(e) dispensing alcohol directly by one person into the mouth of another (other than where that other person is unable to drink without assistance by reason of a disability).

4. The responsible person must ensure that free potable water is provided on request to customers where it is reasonably available.
5. 5.1. The premises licence holder or club premises certificate holder must ensure that an age verification policy is adopted in respect of the premises in relation to the sales or supply of alcohol.
5.2 The designated premises supervisor in relation to the premises licences must ensure that the supply of alcohol at the premises is carried on in accordance with the age verification policy.
5.3. The policy must require individuals who appear to the responsible person to be under 18 years of age (or such older age as may be specified in the policy) to produce on request, before being served alcohol, identification bearing their photograph, date of birth and either:-
 - A. a holographic mark or
 - B. an ultraviolet feature.
6. The responsible person shall ensure that:
 - a) where any of the following alcoholic drinks is sold or supplied for consumption on the premises (other than alcoholic drinks sold or supplied having been made up in advance ready for sale or supply in a securely closed container) it is available to customers in the following measures:
 - beer or cider: 1/2 pint;
 - gin, rum, vodka or whisky: 25ml or 35ml; and
 - still wine in a glass: 125ml; and
 - a. these measures are displayed in a menu, price list or other printed material which is available to customers on the premises; and
 - b. where a customer does not in relation to a sale of alcohol specify the quantity of alcohol to be sold, the customer is made aware that these measures are available.

Minimum Drinks Pricing

7. 7.1 A relevant person shall ensure that no alcohol is sold or supplied for consumption on or off the premises for a price which is less than the permitted price.

7.2 For the purposes of the condition set out in paragraph 7.1 above -

(a) “duty” is to be construed in accordance with the Alcoholic Liquor Duties Act 1979;

(b) “permitted price” is the price found by applying the formula -

$$P = D + (D \times V)$$

Where -

(i) P is the permitted price,

(ii) D is the amount of duty chargeable in relation to the alcohol as if the duty were charged on the date of the sale or supply of the alcohol, and

(iii) V is the rate of value added tax chargeable in relation to the alcohol as if the value added tax were charged on the date of the sale or supply of the alcohol;

(c) “relevant person” means, in relation to premises in respect of which there is in force a premises licence -

(i) the holder of the premises licence,

(ii) the designated premises supervisor (if any) in respect of such a licence,

or

(iii) the personal licence holder who makes or authorises a supply of alcohol under such a licence;

(d) “relevant person” means, in relation to premises in respect of which there is in force a club premises certificate, any member or officer of the club present on the premises in a capacity which enables the member or officer to prevent the supply in question; and

(e) “value added tax” means value added tax charged in accordance with the Value Added Tax Act 1994.

7.3 Where the permitted price given by Paragraph 8.2(b) above would (apart from this paragraph) not be a whole number of pennies, the price given by that sub-paragraph shall be taken to be the price actually given by that sub-paragraph rounded up to the nearest penny.

7.4 (1) Sub-paragraph 7.4(2) below applies where the permitted price given by Paragraph 7.2(b) above on a day (“the first day”) would be different from the permitted price on the next day (“the second day”) as a result of a change to the rate of duty or value added tax.

(2) The permitted price which would apply on the first day applies to sales or supplies of alcohol which take place before the expiry of the period of 14 days beginning on the second day.

Conditions consistent with the Operating Schedule

8. CCTV is to operate on the premises, recordings are to be kept for 30 days and made available to Police and Hackney Council staff on request.

Conditions derived from Responsible Authority representations

9. Staff at the premises shall be made aware of the laws regarding sales or purchase of alcohol on behalf of children.
 10. The premises management shall ensure that all staff are fully aware of legislation with regards to Licensing, and shall remain vigilant of this.
 11. Staff at the premises shall insist that anyone who appears to be under 25 years of age must produce identification prove their age.
 12. Acceptable proof of age shall be; Passport, Photo Card Driving Licences, & Proof of Age Standard Schemes (PASS) such as Citizen Card supported by the Home Office.
 13. A refusal book shall be in operation at the premises to record details of customers who have been refused sales of alcohol due to them being thought to be under 18 years of age.
 14. The premises shall have a named member of staff who is able to advise other staff and deal with child protection matters and knowing who to contact and what to do if there are concerns about a child. This individual shall be competent in taking appropriate immediate or emergency child protection action and knowing how to make a referral to Duty and assessment and / or Police.
- 3.2 No TENs have been submitted in respect of the premises in the current calendar year.

4. REPRESENTATIONS: RESPONSIBLE AUTHORITIES

| From | Details |
|--|--|
| Environmental Health Authority (Pollution) | No representation received |
| Environmental Health Authority (Environmental Enforcement) | No representation received |
| Environmental Health Authority (Health & Safety) | Have confirmed no representation on this application |
| Weights and Measures (Trading Standards) | Have confirmed no representation on this application |
| Planning Authority | No representation received |
| Area Child Protection Officer | No representation received |

| | |
|--------------------------------------|--|
| Fire Authority | No representation received |
| Police (Appendix B1) | Representation received on the grounds of The Prevention of Crime and Disorder, Public Safety, and Prevention of Public Nuisance |
| Licensing Authority (Appendix B2) | Representation received on the grounds of The Prevention of Public Nuisance |
| Health Authority | Have confirmed no representation on this application |

5. REPRESENTATIONS: OTHER PERSONS

| | |
|--|---------------|
| Representation received from and on behalf of local residents. | None received |
|--|---------------|

6. GUIDANCE CONSIDERATIONS

- 6.1 The Licensing Authority is required to have regard to any guidance issued by the Secretary of State under the Licensing Act 2003.

7. POLICY CONSIDERATIONS

- 7.1 Licensing Sub-Committee is required to have regard to the London Borough of Hackney's Statement of Licensing Policy ("the Policy") adopted by the Licensing Authority.
- 7.2 The Policy applies to applications where relevant representations have been made. With regard to this application, policies LP4 (Crime and Disorder), LP5 (Public Nuisance), LP6 (Protection of Children from Harm) and LP8 (Public Safety) are relevant.

8. OFFICER OBSERVATIONS

- 8.1 If the Sub-Committee is minded to approve the application, the following additional conditions should be applied the licence:

Conditions derived from Responsible Authority representations

- The premises shall maintain a comprehensive CCTV system as per the minimum requirements of a Metropolitan Police Crime Prevention Officer. All public areas, entry and exit points will be covered enabling frontal identification of every person entering in any light condition. The CCTV system shall continually record whilst the premises is open for licensable activities and during all times when customers remain on the premises. All recordings shall be stored for a minimum period of 31 days with date and time stamping. Recordings shall be made available immediately upon the request of Police or authorised officer.

2. A staff member from the premises who is conversant with the operation of the CCTV system shall be on the premises at all times when the premises are open to the public. This staff member shall be able to show Police or an authorised officer of Hackney Borough Council recent data or footage with the absolute minimum of delay when requested.
3. An incident log shall be kept at the premises, and made available immediately to an authorised officer of the Hackney Borough Council or the Police, which will record the following:
 - a. all crimes reported to the venue
 - b. any complaints received
 - c. any incidents of disorder
 - d. any faults in the CCTV system
 - e. any refusal of the sale of alcohol
 - f. any visit by a relevant authority or emergency service.
4. There shall be "CCTV in Operation" signs prominently displayed.
5. All instances of crime or disorder to be reported by the designated premises supervisor or responsible member of staff to an agreed police contact point, as agreed with the Police.
6. Where the sale or supply of alcohol is taking place employees of the premises must request sight of evidence of the age of any person appearing to be under 25 years of age (Challenge 25). Such evidence may include a driving licence or passport.
7. There shall be no glass, drinks or open containers taken outside of the premises at any time, except in the designated seating area.
8. The outside area shall not be used after 2100hrs, except for smokers.
9. The premises will display and maintain appropriate signage advising customers of the contact details of the Designated Premises Supervisor.
10. There shall be prominent signage requesting customers to leave the premises quietly and respect local residents.
11. All staff will be given refresher training every twelve months on the legislation relating to the sales of alcohol to underage persons and drunken persons. Written records of this training shall be kept on the premises and produced to police or other authorised officer upon request.
12. Intoxicating liquor shall not be sold, supplied or consumed otherwise than to persons who are taking a substantial meal from the menu and that the consumption of alcohol by such persons is ancillary to taking such meals. The supply of alcohol shall be by waiter/ waitress service only.

13. The premises shall adhere to Hackney Police Theft, Weapons and Drugs Policies and any updates thereof.
14. After 2100hrs there shall be a maximum of **** tbc **** smokers outside the venue at any one time. This shall be monitored by staff.

9. REASONS FOR OFFICER OBSERVATIONS

- 9.1 Conditions 1 to 14 have been proposed by Police.

10. LEGAL COMMENTS

- 10.1 The Council has a duty as a Licensing Authority under the Licensing Act 2003 to carry out its functions with a view to promoting the following 4 licensing objectives;
 - The Prevention of Crime and Disorder
 - Public Safety
 - Prevention of Public Nuisance
 - The Protection of Children from Harm
- 10.2 It should be noted that each of the licensing objectives have equal importance and are the only grounds upon which a relevant representation can be made and for which an application can be refused or terms and conditions attached to a licence.

11. HUMAN RIGHTS ACT 1998 IMPLICATIONS

- 11.1 There are implications to;
 - **Article 6** – Right to a fair hearing
 - **Article 14** – Not to discriminate
 - Balancing: **Article 1**- Peaceful enjoyment of their possession (i.e. a licence is defined as being a possession) with **Article 8** – Right of Privacy (i.e. respect private & family life) to achieve a proportionate decision having regard to the protection of an individuals rights against the interests of the community at large.

12. MEMBERS DECISION MAKING

- A. **Option 1**
That the application be refused
- B. **Option 2**
That the application be approved, together with any conditions or restrictions which Members consider necessary for the promotion of the Licensing objectives.

13. CONCLUSION

- 13.1 That Members decide on the application under the Licensing Act 2003.

| | |
|---|------------|
| Group Director, Neighbourhoods and Housing | Kim Wright |
|---|------------|

| | |
|--|---|
| Lead Officer (holder of original copy): | Suba Sriramana Licensing Officer Licensing Service 2 Hillman Street E8 1FB Telephone: 020 8356 4915 |
|--|---|

LIST OF BACKGROUND PAPERS RELATING TO THIS REPORT

The following document(s) has been relied upon in the preparation of the report.

| Description of document | Location |
|--|---|
| Binis Limited T/a Ozlem Restaurant 1 Prince George Road N16 8DL | Hackney Service Centre Licensing Service 2 Hillman Street London E8 1FB |

Printed matter

Licensing Act 2003

LBH Statement of Licensing Policy

| | |
|------------------|--|
| ↳ Hackney | Application to vary a premises licence under the Licensing Act 2003 |
| LA07 | |

PLEASE READ THE FOLLOWING INSTRUCTIONS FIRST

Before completing this form please read the guidance notes at the end of the form. If you are completing this form by hand please write legibly in block capitals. In all cases ensure that your answers are inside the boxes and written in black ink. Use additional sheets if necessary.

You may wish to keep a copy of the completed form for your records.

I/We Fadime Ozturk Colak
(Insert name(s) of applicant)
 being the premises licence holder, apply to vary a premises licence under section 34 of the Licensing Act 2003 for the premises described in Part 1 below

| |
|--|
| Premises licence number LBH-PRE-T-0918 |
|--|

Part 1 – Premises Details

| | | | |
|---|--------|------------------|---------|
| Postal address of premises or, if none, ordnance survey map reference or description Ozlem Turkish Pizza PRINCE GEORGE ROAD HACKNEY | | | |
| Post town | LONDON | Post code | N16 8BY |

| | |
|---|--------|
| Telephone number at premises (if any) | |
| Non-domestic rateable value of premises | £19000 |

Part 2 – Applicant details

| | | | |
|---|---|-----------------|---------|
| Daytime contact telephone number | [REDACTED] | | |
| E-mail address (optional) | [REDACTED] | | |
| Current postal address if different from premises address | 1 PRINCE GEORGE ROAD HACKNEY UK-England | | |
| Post town | LONDON | Postcode | N16 8DL |

| | | | |
|--|--|--|--|
| | | | |
|--|--|--|--|

Part 3 - Variation

Please tick as appropriate

| | |
|--|--|
| Do you want the proposed variation to have effect as soon as possible? | Yes |
| If not, from what date do you want the variation to take effect? | |
| Do you want the proposed variation to have effect in relation to the introduction of the late night levy | <input type="checkbox"/> Yes <input checked="" type="checkbox"/> No |

(Please see guidance note 1)

Please describe briefly the nature of the proposed variation (Please see guidance note 1)

Change of layout and amendment of seating area. Please see attached plans

If your proposed variation would mean that 5,000 or more people are expected to attend the premises at any one time, please state the number expected to attend:

50

L

| | | | | |
|---|-------|--------|---|---|
| Hours premises are open to the public Standard timings (please read guidance note 6) | | | State any seasonal variations (please read guidance note 4) no changes from current license | |
| Day | Start | Finish | | |
| Mon | 08:00 | 02:00 | | |
| | | | | |
| Tue | 08:00 | 02:00 | | |
| | | | | |
| Wed | 08:00 | 02:00 | | |
| | | | | |
| Thur | 08:00 | 02:00 | | Non standard timings. Where you intend the premises to be open to the public at different times from those listed in the column on the left, please list (please read guidance note 5) |
| | | | | |
| Fri | 08:00 | 02:00 | | |
| | | | | |
| Sat | 08:00 | 02:00 | | |
| | | | | |
| Sun | 08:00 | 02:00 | | |
| | | | | |

Please identify those conditions currently imposed on the licence which you believe could be removed as a consequence of the proposed variation you are seeking.

There are no changes to the licensing activities therefore we believe the conditions already attached to the current licence are enough to promote the licensing objectives.

Please tick as appropriate

- I have enclosed the premises licence
- I have enclosed the relevant part of the premises licence

If you have not ticked one of these boxes, please fill in reasons for not including the licence or part of it below

Reasons why I have not enclosed the premises licence or relevant part of premises licence.

Copy of premises licence has been posted to licensing department.

M

Describe any additional steps you intend to take to promote the four licensing objectives as a result of the proposed variation:

a) General – all four licensing objectives (b, c, d and e) (please read guidance note 9)

only change of layout and amend seating area

b) The prevention of crime and disorder

only change of layout and amend seating area

c) Public safety

only change of layout and amend seating area

d) The prevention of public nuisance

only change of layout and amend seating area

e) The protection of children from harm

only change of layout and amend seating area

Checklist:

Please tick to indicate agreement

IT IS AN OFFENCE, LIABLE ON SUMMARY CONVICTION TO A FINE NOT EXCEEDING LEVEL 5 ON THE STANDARD SCALE, UNDER SECTION 158 OF THE LICENSING ACT 2003, TO MAKE A FALSE STATEMENT IN OR IN CONNECTION WITH THIS APPLICATION.

Part 5 – Signatures (please read guidance note 10)

Signature of applicant (the current premises licence holder) or applicant's solicitor or other duly authorised agent (please read guidance note 11). **If signing on behalf of the applicant, please state in what capacity.**

| | |
|------------------|----------------------|
| Signature | Cohan Zedek |
| Date | 26/5/2016 |
| Capacity | Licensing consultant |

Where the premises licence is jointly held, signature of 2nd applicant (the current premises licence holder) or 2nd applicant's solicitor or other authorised agent (please read guidance note 12). **If signing on behalf of the applicant, please state in what capacity.**

| | |
|------------------|-----------|
| Signature | |
| Date | 26/5/2016 |
| Capacity | |

Contact name (where not previously given) and address for correspondence associated with this application (please read guidance note 13)

Cohan Zedek

[REDACTED]


[REDACTED]

| | | | |
|--|------------|------------------|------------|
| Post town | [REDACTED] | Post code | [REDACTED] |
| Telephone number (if any) | [REDACTED] | | |
| If you would prefer us to correspond with you by e-mail, your e-mail address (optional) | | | |
| [REDACTED] | | | |

Notes for Guidance

This application cannot be used to vary the licence so as to extend the period for which the licence has effect or to vary substantially the premises to which it relates. If you wish

Current Plan

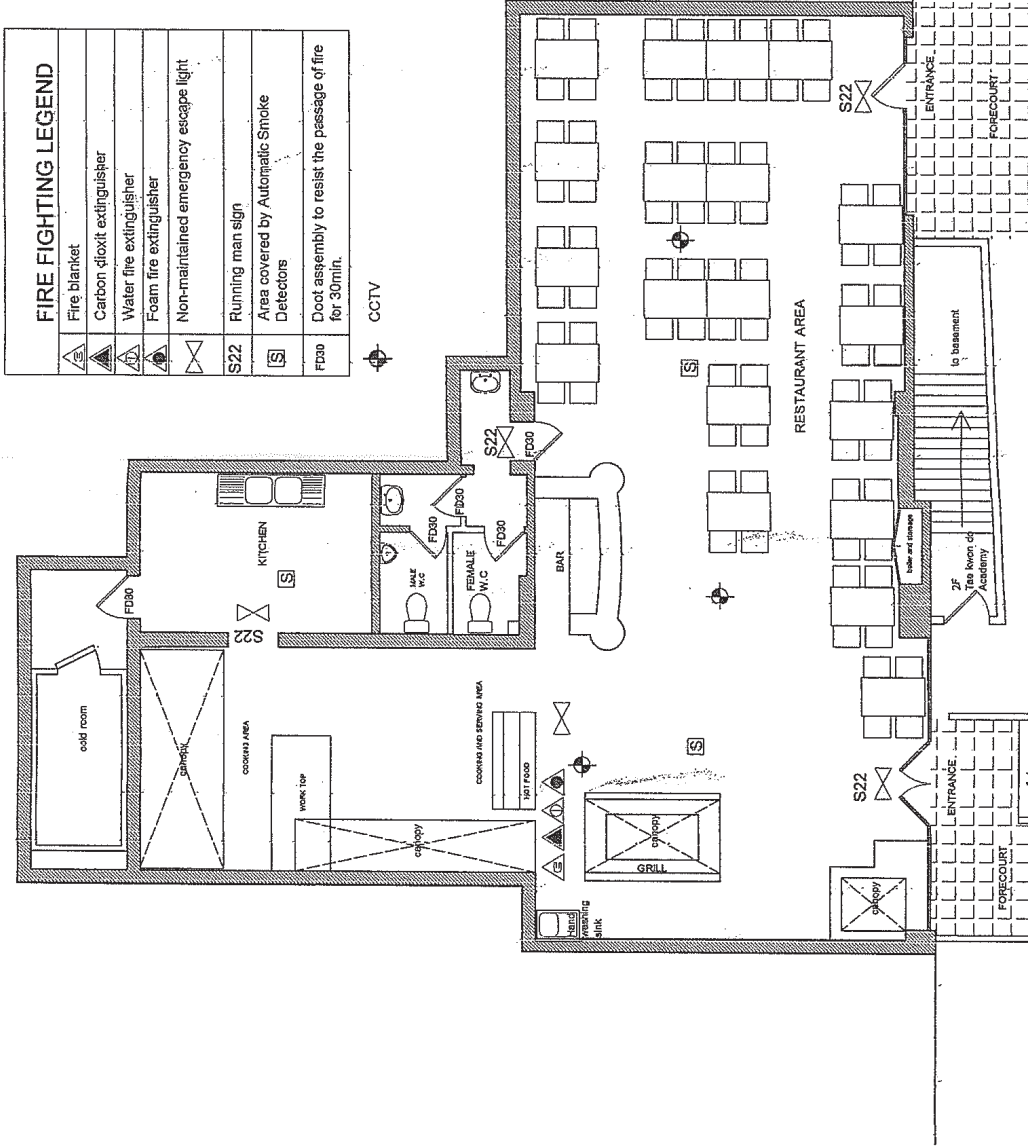

FIRE FIGHTING LEGEND

| | |
|--|--|
| | Fire blanket |
| | Carbon dioxide extinguisher |
| | Water fire extinguisher |
| | Foam fire extinguisher |
| | Non-maintained emergency escape light |
| | Running man sign |
| | Area covered by Automatic Smoke Detectors |
| | Door assembly to resist the passage of fire for 30min. |

CCTV

Scale Bar: 0m 200cm 400cm 600cm 800cm 1000cm 1200cm 1400cm 1600cm 1800cm 2000cm

two rivers
design & consultancy Ltd.

B Akkaya
115 Pembroke Avenue
London E16 8AD
Tel: 020 7786 6713
E-mail: b.akkaya@two-rivers.com

Client
Ozlem Restaurant
Unit 1 Prince George Road
London N16 8AD

Job Title
LICENSING

Drawing Title
EXISTING FLOOR PLAN

Scale: 1/100
Date: 14/12/07
Drawn By: B.A




Do not scale from this drawing. Any dimensions should be brought to the attention of the design team immediately. The information shown may be subject to change without notice. This drawing is copyright of two rivers and should not be reproduced without written permission from the designers.

P R I N C E G E O R G E R O A D

P A V E M E N T

Propose Plan

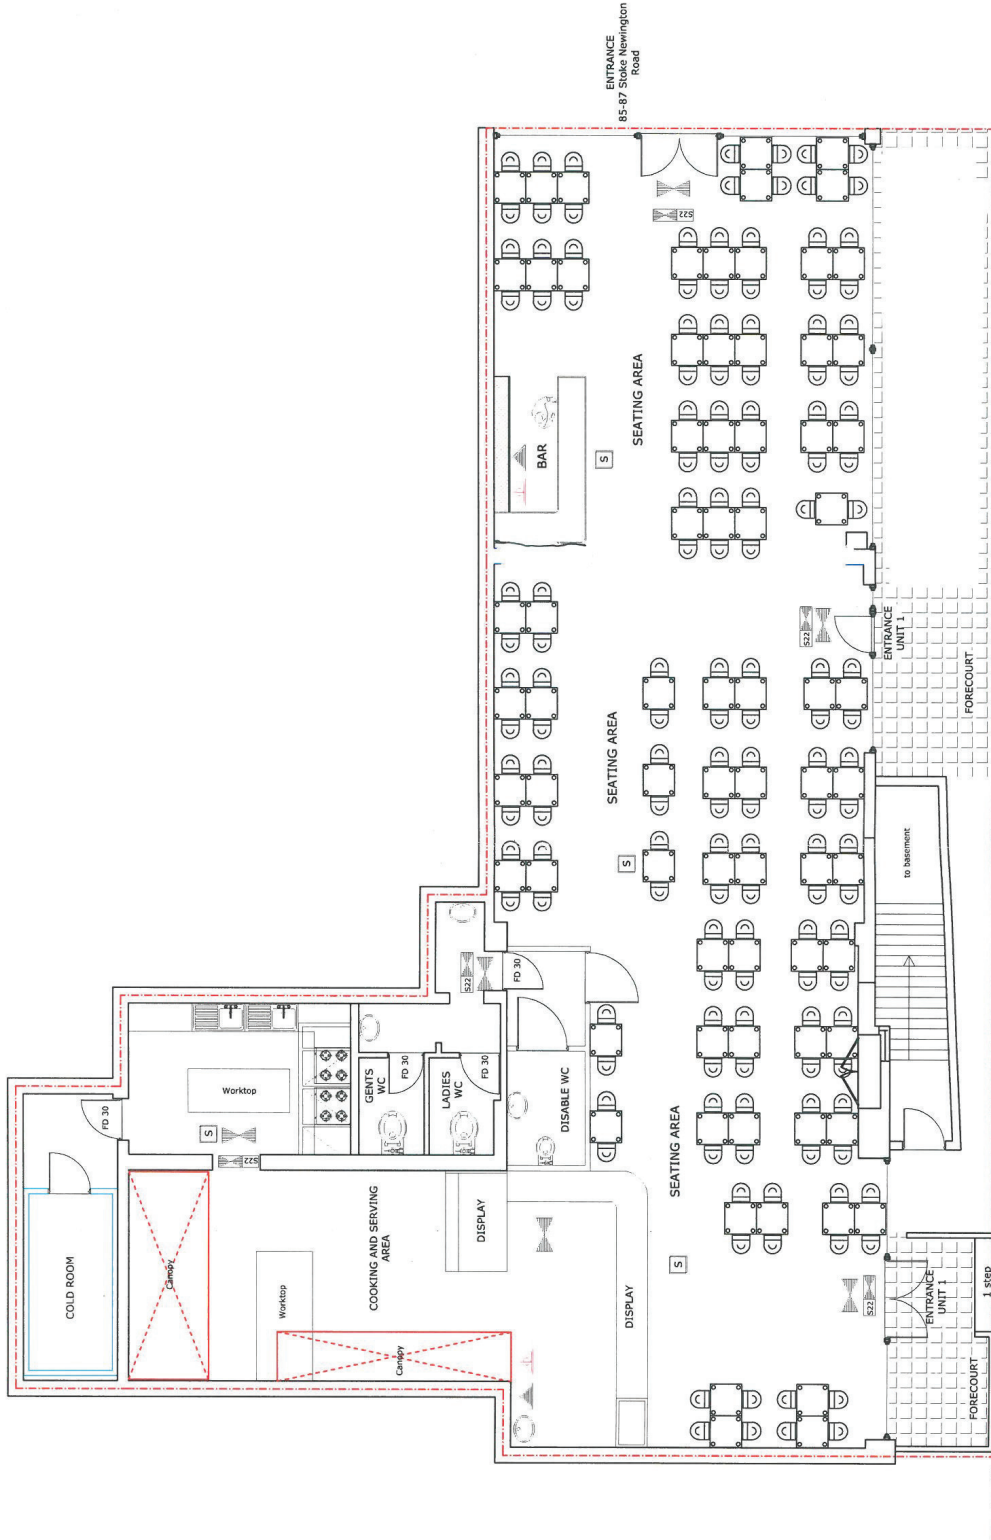

EXISTING GROUND FLOOR PLAN

| LEGEND | |
|--------|---|
| | AMBIT OF PREMISES |
| | LIQUOR SALES |
| | SAFETY LIGHTING |
| | SMOKE DETECTOR |
| | CARBON DIOXIDE FIRE EXTINGUISHER |
| | 9 LT. WATER FIRE EXTINGUISHER |
| | INTERNALLY ILLUMINATED FIRE ESCAPE SIGN (BS 5266) |
| | 30min FIRE RESISTANCE DOOR (PERMITTED TO HAVE INTERRUPTIBLE STRIPS AND SELF CLOSER) |
| | FIRE EXIT ROUTE |
| | CALL POINT FIRE ALARM BS5839 |
| | FIRE ALARM PANEL |



1. All dimensions to be verified on site
 DO NOT SCALE DIRECTLY ON DRAWING.
 2. All dimensions are in millimeters.
 3. No works shall commence until all approvals and agreements have been obtained. These include, Planning, Building Regulations, Thames Water and Party Wall.
 4. The Copyright of this drawing belong to Advance Planning and Licensing Limited.
 5. All dimensions to be verified on site.

PROJECT
 UNIT 1, PRINCE GEORGE ROAD, N16 8DL and 85-87 STOKE NEWINGTON ROAD, N16 8AA


TITLE
 PROPOSED GROUND FLOOR PLAN

DRAWING NUMBER
 15.072.02

DATE
 27.07.15


SCALE
 SCALE BAR

1:100 @ A3

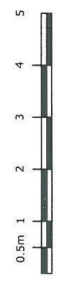

Propose Plan

EXISTING GROUND FLOOR PLAN

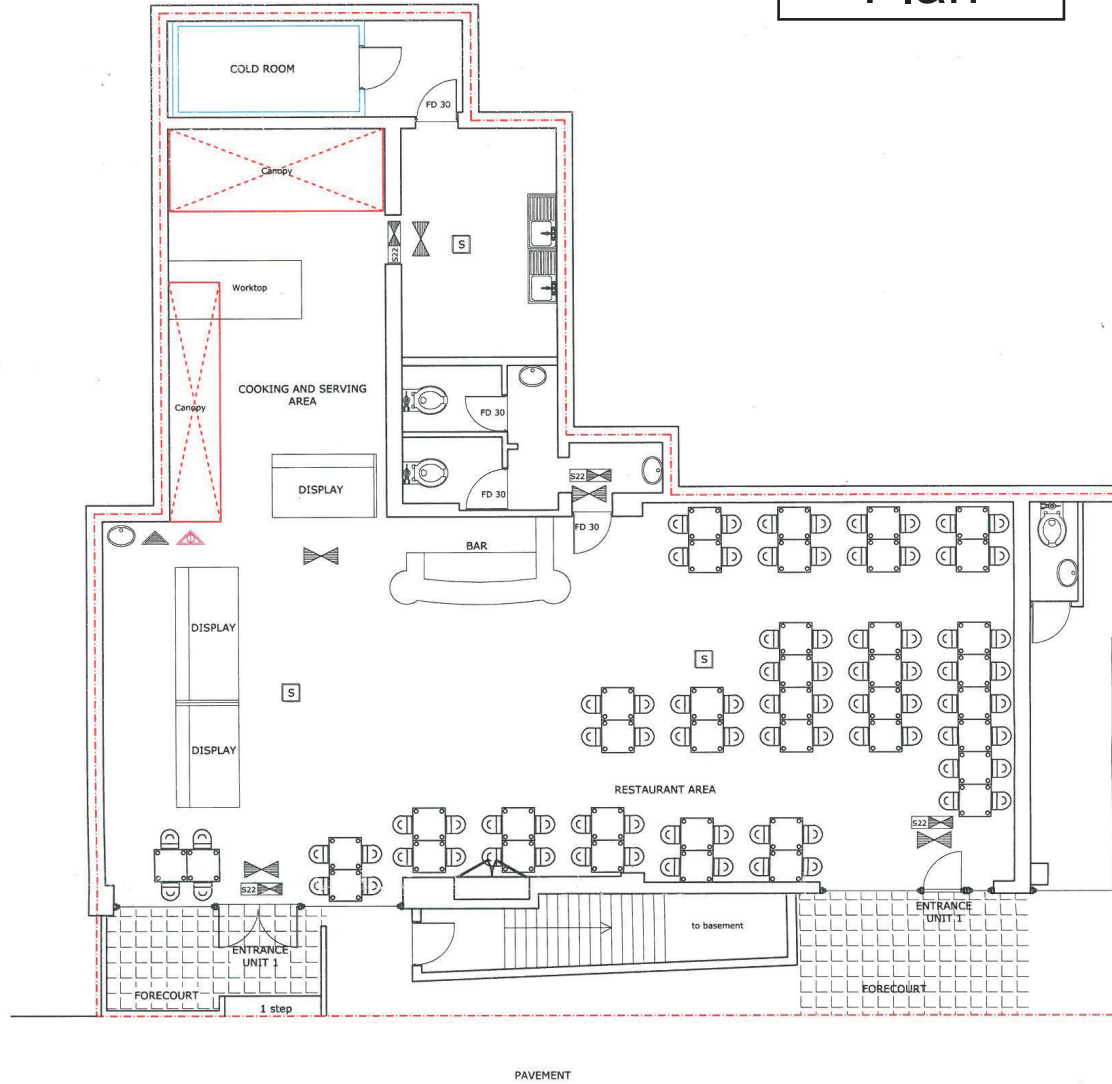


ADVANCE
 ARCHITECTURE | PLANNING | LICENSING
 Unit 17, Ashley House,
 Ashley Road, London N17 9LZ
 Telephone: (020) 8801 6601
 E-Mail: info@advancepl.co.uk

1. All dimensions to be verified on site DO NOT SCALE DIRECTLY ON DRAWING.
2. All dimensions are in millimeters.
3. No works shall commence until all approvals and agreements have been obtained. These include, Planning, Building Regulations, Thames Water and Party Wall.
4. The Copyright of this drawing belong to Advance Planning and Licensing Limited.
5. All dimensions to be verified on site.

PROJECT

UNIT 1, PRINCE GEORGE ROAD, N16 8DL
and
85-87 STOKE NEWINGTON ROAD, N16 8AA

DRAWING
NUMBER

15.072.01

TITLE

EXISTING GROUND FLOOR PLAN

DATE

27.07.15

**RESPONSIBLE AUTHORITY REPRESENTATION:
APPLICATION UNDER THE LICENSING ACT 2003**

RESPONSIBLE AUTHORITY DETAILS

| | |
|----------------------|--|
| NAME OF AUTHORITY | Metropolitan Police service |
| ADDRESS OF AUTHORITY | Licensing Unit, Stoke Newington Police Station 33 Stoke Newington High Street London N16 8DS |
| CONTACT NAME | PC 691GD Kerrie RYAN |
| TELEPHONE NUMBER | 020 7275 3022 |
| E-MAIL ADDRESS | hackneylicensing@met.police.uk |

APPLICATION PREMISES

| | |
|----------------------------|--|
| NAME & ADDRESS OF PREMISES | Ozlem Turkish Pizza Prince George Road London N16 8BY |
| NAME OF PREMISES USER | Fadime Ozturk Colak |

COMMENTS

I make the following relevant representations in relation to the above application to vary the Premises Licence at the above address.

- 1) the prevention of crime and disorder ◆
- 2) public safety ◆
- 3) the prevention of public nuisance ◆
- 4) the protection of children from harm

Representations (which include comments and/or objections) in relation to:

Police make the following representations in relation to the application for a variation to the Premises Licence at OZLEM TURKISH PIZZA, PRINCE GEORGE ROAD, LONDON, N16 for the following reason(s):

This venue is located on the main thoroughfare through the centre of Stoke Newington, Hackney, and it located within the Dalston Special Policy Area. Police are aware that there is a valid premises licence at these premises, but that it covers a small area to the rear of the premises. It is our understanding that this application seeks to extend the area and layout of the previous licence.

Police would like further information as follows:

- What is the capacity of the venue?
- Is all alcohol served by waiter/waitress service to the tables?
- What experience does the proposed DPS have of running and managing licensed premises?
- The current opening hours on the licence are shown as 1000hrs - 2300hrs, yet the application states new proposed opening hours of 0800hrs - 0200hrs. There is no application for late night refreshment or sale of alcohol, so what activity will be taking place for the three hours extra?

This is an outdated licence. The police have therefore, attached a set of conditions to bring it up to date to ensure the promotion of the licensing objectives. Police would like to meet the applicant on site to discuss this application in further detail.

The above representations are supported by the following evidence and information.

Application submitted

Are there any actions or measures that could be taken to allay concerns or objections? If so, please explain.

Signed PC 691GD RYAN (By E-mail)

Name (printed)

Conditions for Ozlem Turkish Pizza,
1 Prince George Road,
London, N16 8BY

1. The premises shall maintain a comprehensive CCTV system as per the minimum requirements of a Metropolitan Police Crime Prevention Officer. All public areas, entry and exit points will be covered enabling frontal identification of every person entering in any light condition. The CCTV system shall continually record whilst the premises is open for licensable activities and during all times when customers remain on the premises. All recordings shall be stored for a minimum period of 31 days with date and time stamping. Recordings shall be made available immediately upon the request of Police or authorised officer.
2. A staff member from the premises who is conversant with the operation of the CCTV system shall be on the premises at all times when the premises are open to the public. This staff member shall be able to show Police or an authorised officer of Hackney Borough Council recent data or footage with the absolute minimum of delay when requested.
3. An incident log shall be kept at the premises, and made available immediately to an authorised officer of the Hackney Borough Council or the Police, which will record the following:
 - a. all crimes reported to the venue
 - b. any complaints received
 - c. any incidents of disorder
 - d. any faults in the CCTV system
 - e. any refusal of the sale of alcohol
 - f. any visit by a relevant authority or emergency service.
4. There shall be "CCTV in Operation" signs prominently displayed.
5. All instances of crime or disorder to be reported by the designated premises supervisor or responsible member of staff to an agreed police contact point, as agreed with the Police.
6. Where the sale or supply of alcohol is taking place employees of the premises must request sight of evidence of the age of any person appearing to be under 25 years of age (Challenge 25). Such evidence may include a driving licence or passport.
7. There shall be no glass, drinks or open containers taken outside of the premises at any time, except in the designated seating area.
8. The outside area shall not be used after 2100hrs, except for smokers.
9. The premises will display and maintain appropriate signage advising customers of the contact details of the Designated Premises Supervisor.
10. There shall be prominent signage requesting customers to leave the premises quietly and respect local residents.

11. All staff will be given refresher training every twelve months on the legislation relating to the sales of alcohol to underage persons and drunken persons. Written records of this training shall be kept on the premises and produced to police or other authorised officer upon request.
12. Intoxicating liquor shall not be sold, supplied or consumed otherwise than to persons who are taking a substantial meal from the menu and that the consumption of alcohol by such persons is ancillary to taking such meals. The supply of alcohol shall be by waiter/waitress service only.
13. The premises shall adhere to Hackney Police Theft, Weapons and Drugs Policies and any updates thereof.
14. After 2100hrs there shall be a maximum of ** tbc ** smokers outside the venue at any one time. This shall be monitored by staff.

ADDITIONAL CONDITIONS MAY BE ADDED AFTER DISCUSSIONS WITH THE APPLICANT.

**RESPONSIBLE AUTHORITY REPRESENTATION:
APPLICATION UNDER THE LICENSING ACT 2003**

RESPONSIBLE AUTHORITY DETAILS

| | |
|----------------------|--|
| NAME OF AUTHORITY | Licensing |
| ADDRESS OF AUTHORITY | Licensing Service Legal, HR and Regulatory Services Directorate 2 Hillman St London E8 1FB |
| CONTACT NAME | Derek Fergus |
| TELEPHONE NUMBER | 020 8356 3496 |
| E-MAIL ADDRESS | derek.fergus@hackney.gov.uk |

APPLICATION PREMISES

| | |
|---------------------------------|---|
| NAME & ADDRESS OF PREMISES | 1 Prince George Road London N16 8BY |
| NAME OF APPLICANT/PREMISES USER | Fadime Ozturk Colak |

COMMENTS

I make the following relevant representations in relation to the above application.

- 1) the prevention of crime and disorder
- 2) public safety
- 3) the prevention of public nuisance x
- 4) the protection of children from harm

Representations (which include comments and/or objections) in relation to:

The premises is located in a residential area and Licensing have concerns about the impact the change of layout may have in terms of public nuisance. Licensing want to ensure that the premises operations do not present any risk of undermining the licensing objectives. LP12/LP5 apply.

Further discussion is required to assess whether possible changes to the application and/or conditions being agreed could allay concerns.

The above representations are supported by the following evidence and information.

The Licensing Policy and Licensing Objectives

Are there any actions or measures that could be taken to allay concerns or objections? If so, please explain.

Applicant should contact licensing to discuss

Name: Derek Fergus - Principal Licensing Enforcement Officer

Date: 21/06/16



© Collins Bartholomew Ltd 2013.
Cities Revealed© Copyright by The GeoInformation© Group, 2013
This product includes mapping data licensed from Ordnance Survey © Crown Copyright, 100019635, 2013.



1 Prince George Road

Scale 1/1250

at A4



Date 13/7/2016

Ordnance Survey This product includes mapping data licensed from Ordnance Survey with the permission of HMSO © Crown Copyright 2011. All rights reserved. License number. 100019635, 2011
© Collins Bartholomew
©Bartholomew Ltd. Reproduced by permission, Harper Collins Publishers 2010
Cities Revealed© Copyright by The GeoInformation© Group, 2010