


2 Sketch Furniture Layout
1:200 @ A1 / 1:400 @ A3

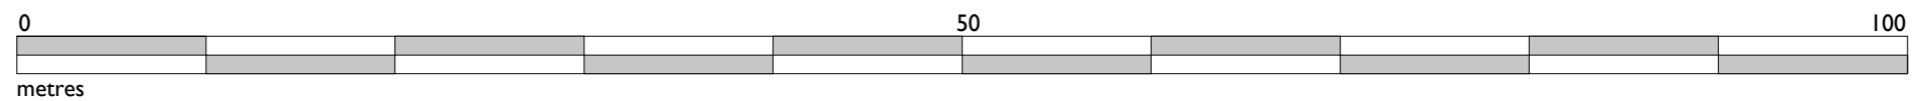

1. Dimensions and Levels

Figured dimensions and levels should be verified by the Contractor on site before construction or manufacture and any discrepancies brought to the attention of the Architect. Dimensions should not be scaled.

2. Existing Building and Services

Where shown, existing buildings and services will not indicate condition. The Contractor shall therefore investigate and report to the Architect at the commencement of the works.

3. Copyright

Copyright for all designs and drawings in full or part shall remain with the Architect in accordance with the Copyright Act.

4. Scope of Works

Drawings are issued in accordance with and on the basis of the RIBA Conditions of Engagement and the JCT Form of Contract unless otherwise agreed in writing.

5. Statutory Requirements and Standards

All work is to comply with the current Building Regulations and the requirements of the respective local authority. Workmanship and standards shall also comply with the current Codes of Practice and the relevant British Standards.

7. Revisions

rev	date	comment	drawn

Chalk Architecture Ltd
Lindo House
21, Dyle Road
Brighton
East Sussex
BN1 3JE
UK
0044 (0) 1273 448 700
info@chalkarchitecture.com
www.chalkarchitecture.com



Client
BOX PARK

Project
BOX PARK SHOREDITCH
2-10 Bethnal Green Rd,
London E1 6GY

Drawing
FURNITURE LAYOUT

Drawn	Date	Scale
SH	MARCH 2017	1:400@ A3 1:200 @ A1

Job No.	Drg. No.	Rev.
1710	SK310517	

Drawing status **CONSTRUCTION**