



3 Wicks Terrace
 Leyton (M4 3JX)
 enquiries@northlondonproperty.com
 Tel: 0207 1801 484

NOTE: This drawing is for information only. It is not intended to be used for any other purpose. It is the responsibility of the client to ensure that all necessary permissions and approvals are obtained before construction or installation of any work shown on this drawing.


PLANNING

Ref No	1819	Date	13/06/2018
Drawing No	D01	Revision	R02
Scale	1:100@A4	Drawn By	MZ


Project
 77 Kingsland High St
 London
 E8 2PB

Drawing Title
 EXISTING AND PROPOSED
 SHOP LAYOUT

- LOCKABLE CASE FOR STORAGE OF ALL TOBACCO PRODUCTS
- EXISTING DISPLAY AREA FOR ALCOHOL
- REDUCED AREA FOR SALE OF ALCOHOL
- AREA FOR SALE OF ALCOHOL
- FIRE EXTINGUISHER
- FIRE BLANKET
- FIRE ALARM PANEL
- SMOKE DETECTOR WITH INTERNAL BELL

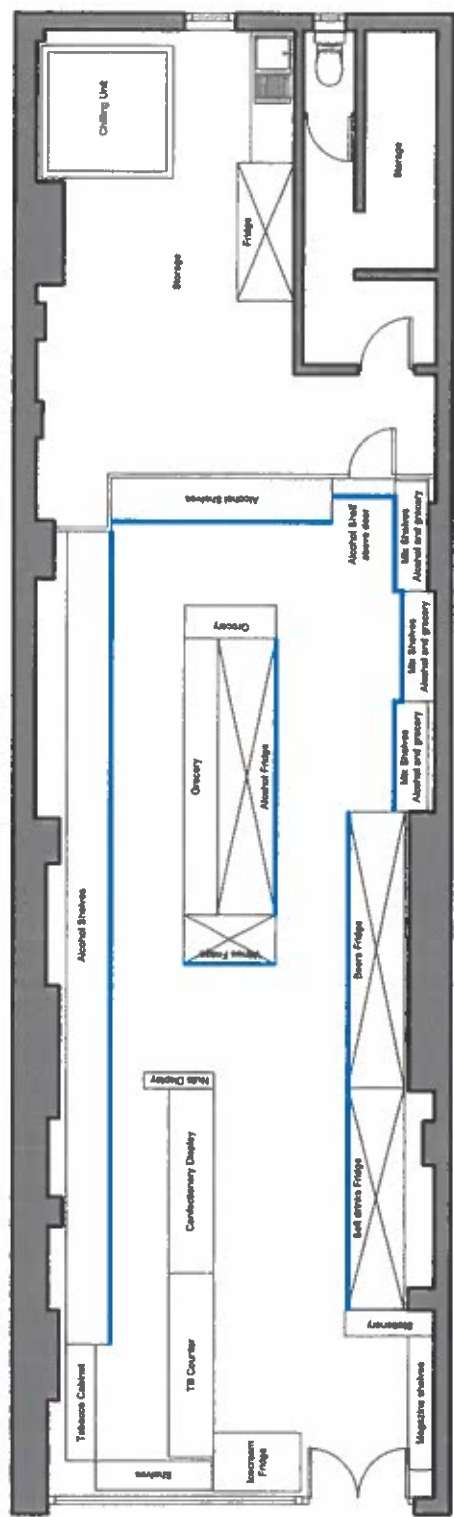

01 EXISTING LAYOUT
 1:100@A4

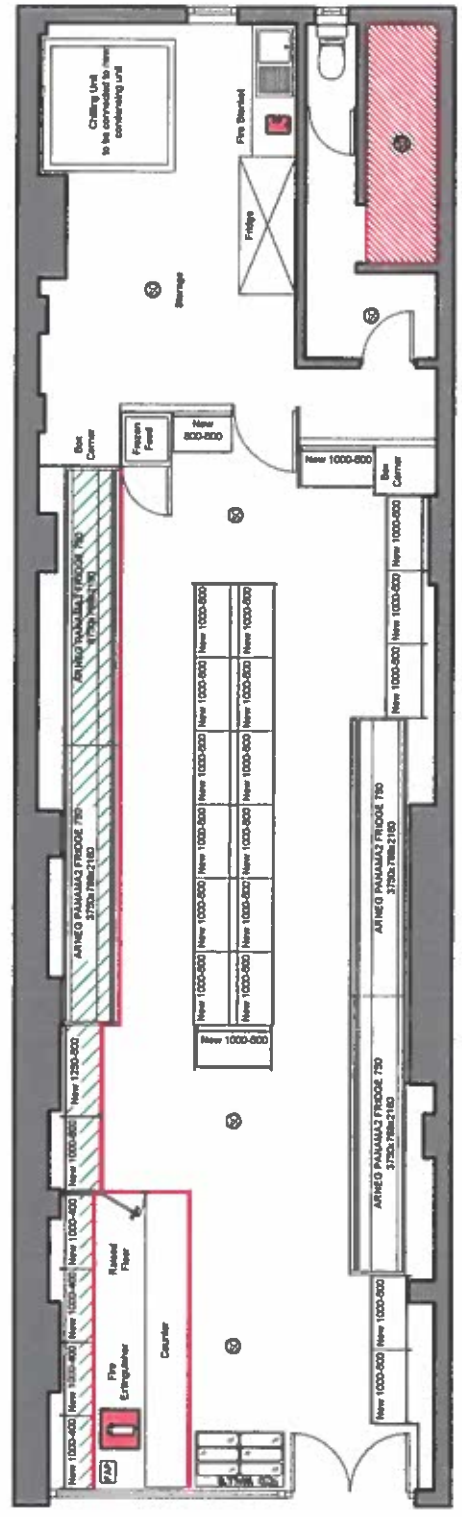

02 PROPOSED LAYOUT
 1:100@A4