


A1/A3 **Appendix 1: Indicative Red Line Plan Plot 3**

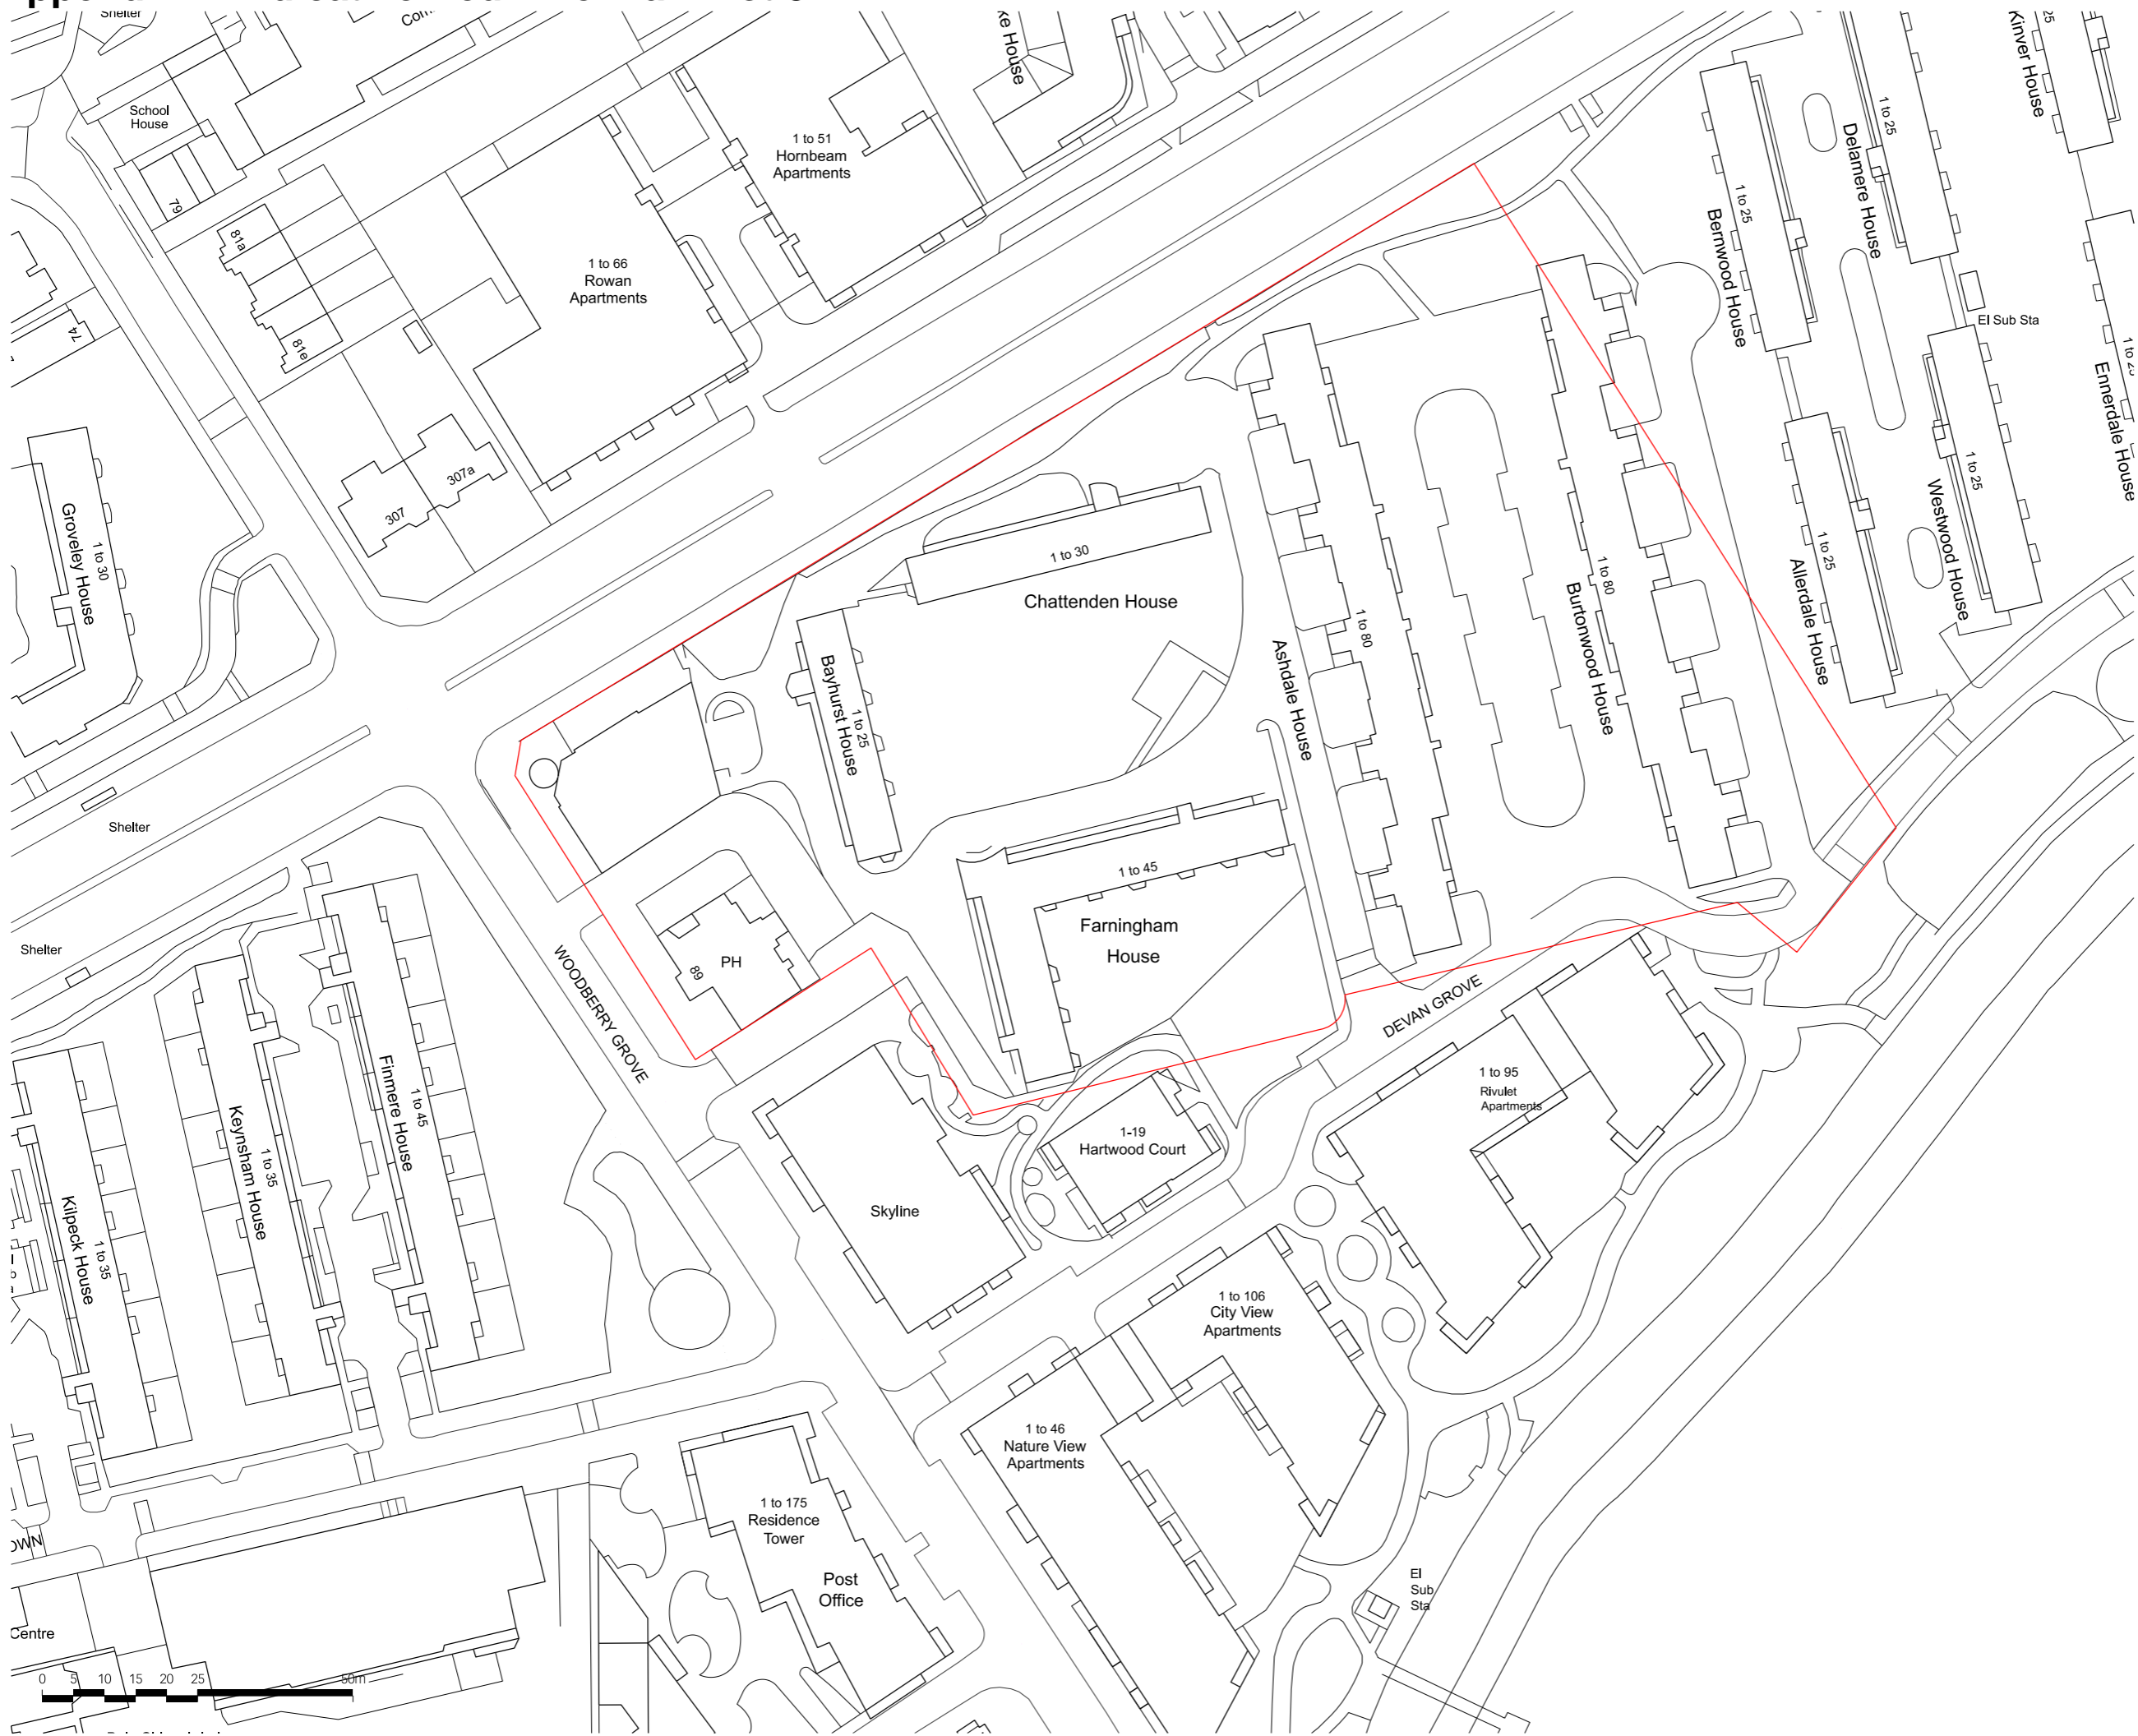

rev date by revisions


- A 16.02.21 PM Phase 3 Boundary added.
- B 03.08.21 PM Phase 3 Boundary amended.
- C 03.08.21 PM Boundary line style amended.

notes

Phase 3 Boundary

This drawing is the property of Lifschutz Davidson Sandilands Ltd. No disclosure or copy of it may be made without the written permission of Lifschutz Davidson Sandilands Ltd.
LDS Standard Frame V1 - 11.10

key plan

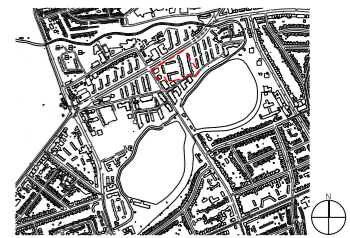

project
Woodberry Down

client
Berkeley Homes

architect
Lifschutz Davidson Sandilands
Island Studios
22 St. Peter's Square
London W6 9NW
United Kingdom
T +44 (0)20 8600 4800
mail@lds-uk.com

drawing title
Existing Site
Phase 3 Plot

scale at A1 scale at A3 drawn date
1:500 1:1000 PMM 16.02.21

job no. drawing rev.
1182 SK0007 C