



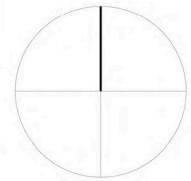

PLANNING ISSUE




 


FeildenCleggBradleyStudios  
LLP  
Twenty  
Tottenham Street  
London  
W1T 4RG  
t 020 73235737  
f 020 73235720  
e london@fcbstudios.com


Sta	Revision	Description	Date
D5	P02	PLANNING ISSUE	March 2018

Project Title:	BRITANNIA, HACKNEY N1 5JU	Job/Drawing No:	T5073-ZZ-FCB-XX-DR-A-0252
Drawing Title:	ILLUSTRATIVE TYPICAL UPPER FLOOR MASTERPLAN	Drawing Status:	D5 Revision: P02
		Scale:	1:500 (1:1000 @ A3)
		Date:	Feb 2018
		Drawn:	GSG
Do not scale		All dimensions to be checked on site	
Original printed at A1		FCBS project reference: 1884	

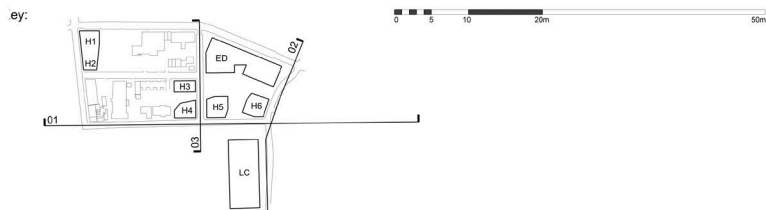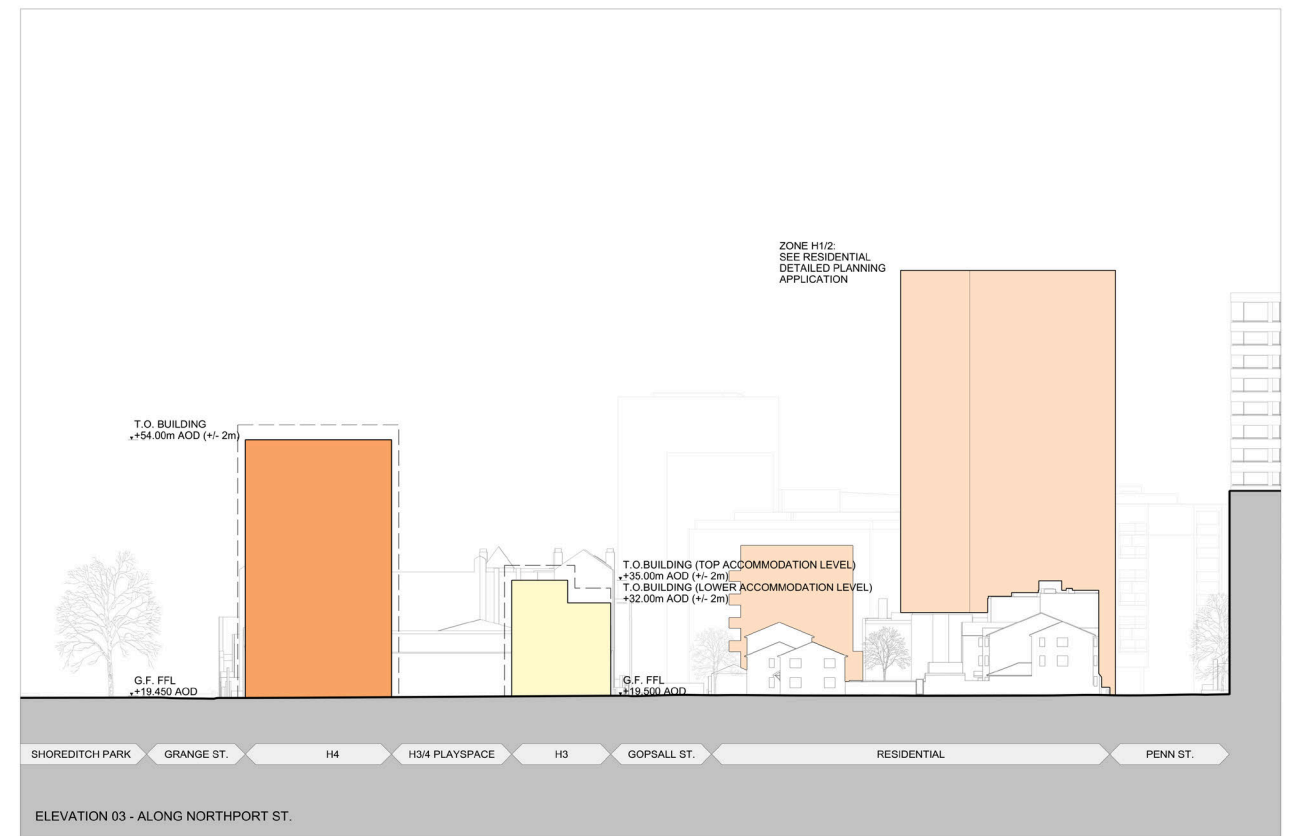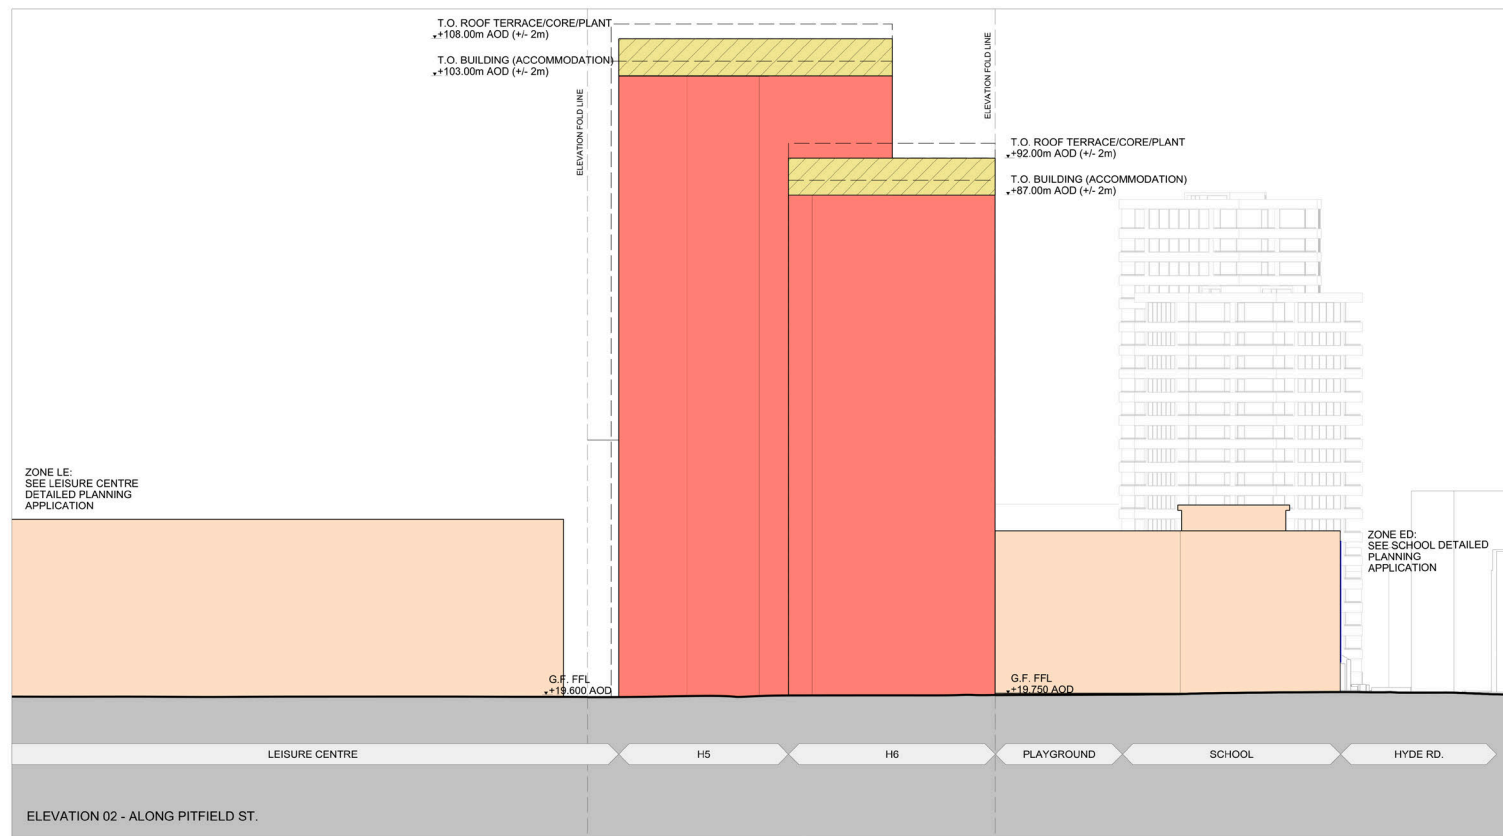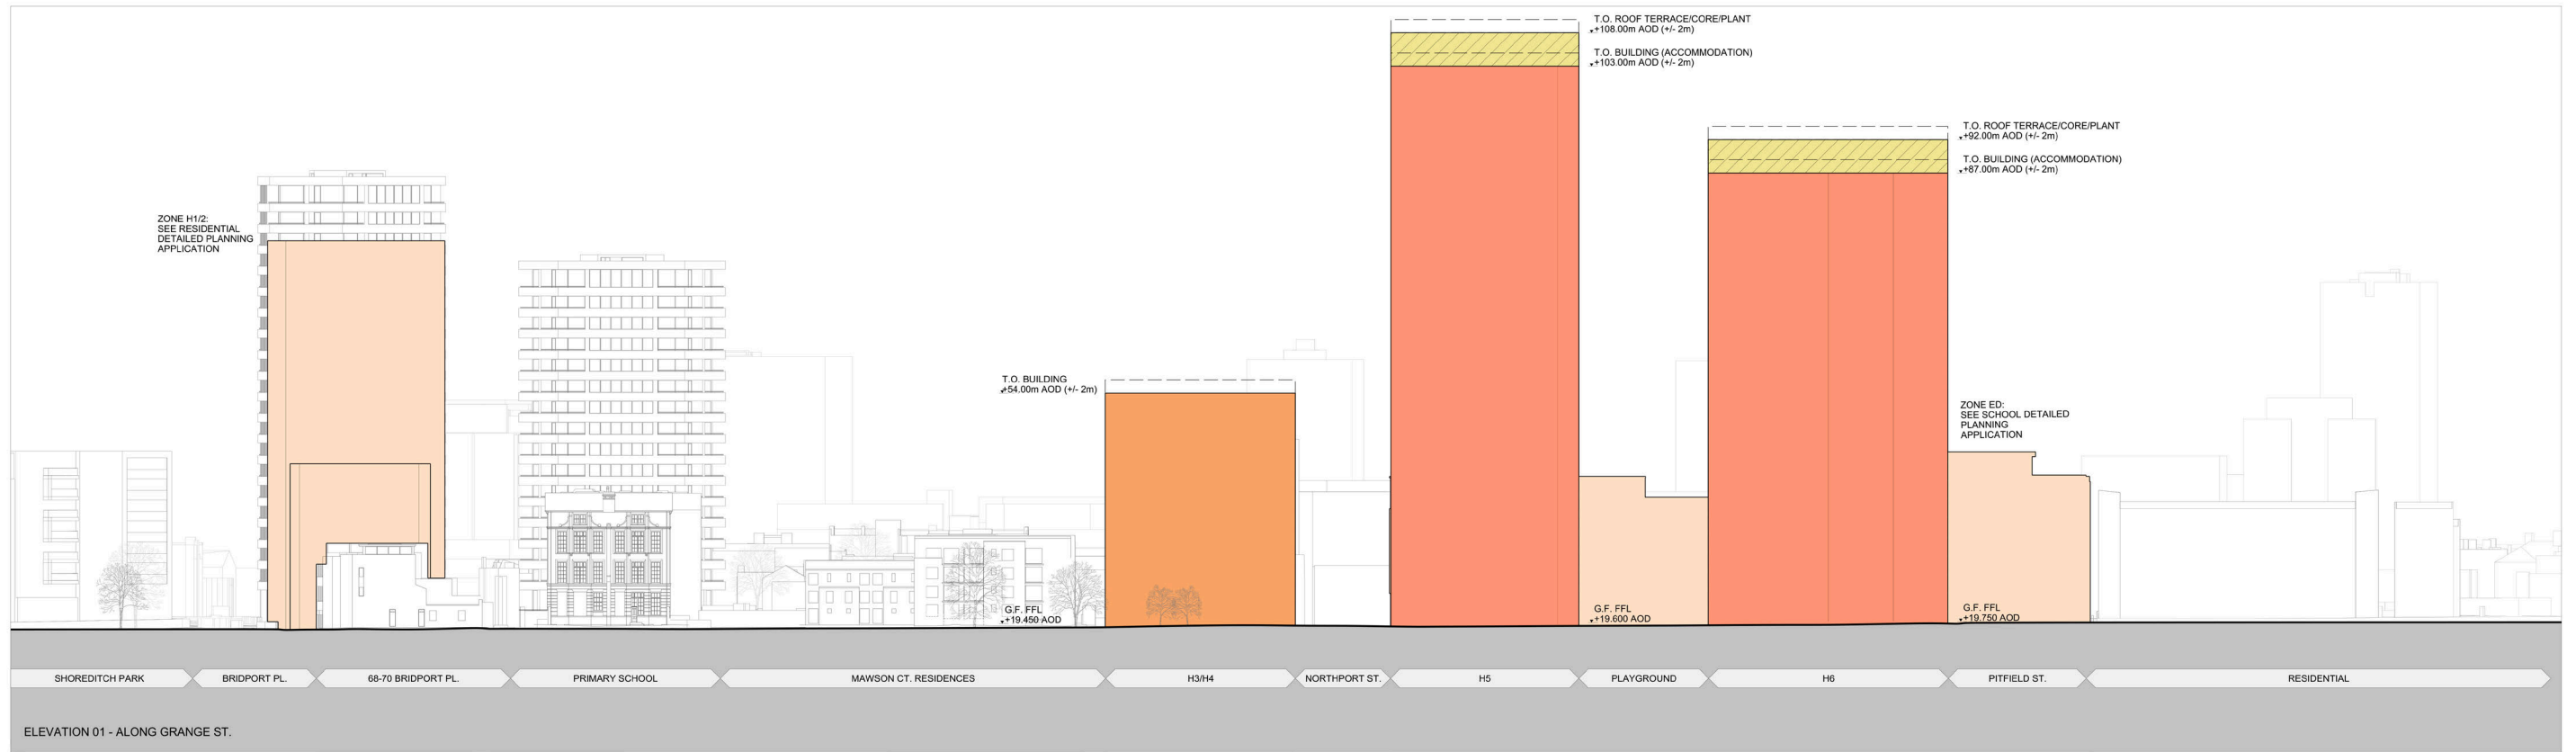

# PLANNING ISSUE

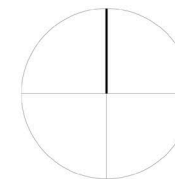





FeildenCleggBradleyStudios  
LLP  
Twenty  
Tottenham Street  
London  
W1T 4RG  
t 020 73235737  
f 020 73235720  
e london@fcbstudios.com

D5 P04  
Sta Revision Description  
PLANNING ISSUE


March 2018  
Date

Project Title: BRITANNIA, HACKNEY N1 5JU  
Drawing Title: PARAMETER ELEVATIONS  
Scale: 1:500 (1:1000 @ A3)  
Date: Feb 2018  
Drawn: GSG

Do not scale  
Original printed at A1  
Job/Drawing No: T5073-ZZ-FCB-XX-DR-A-0300  
Drawing Status: D5 Revision: P04  
Date: Feb 2018  
All dimensions to be checked on site  
FCBS project reference: 1884

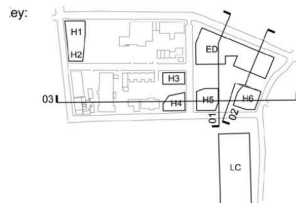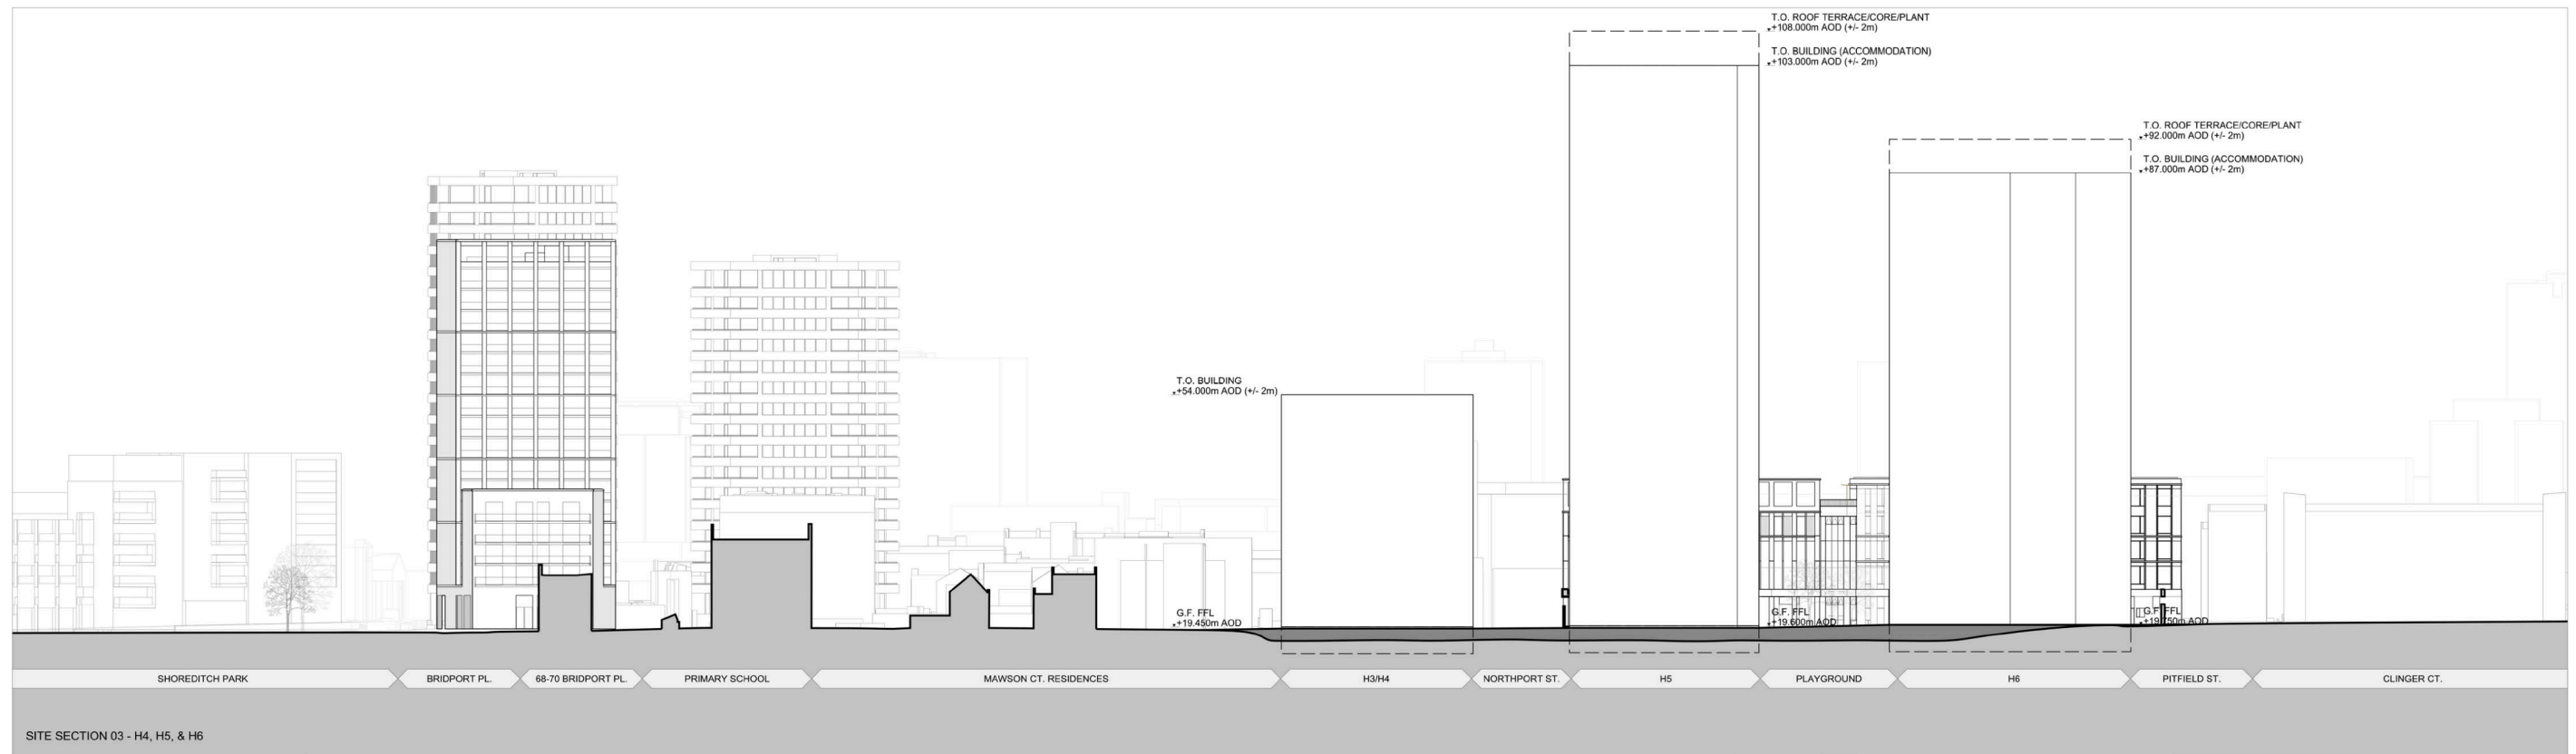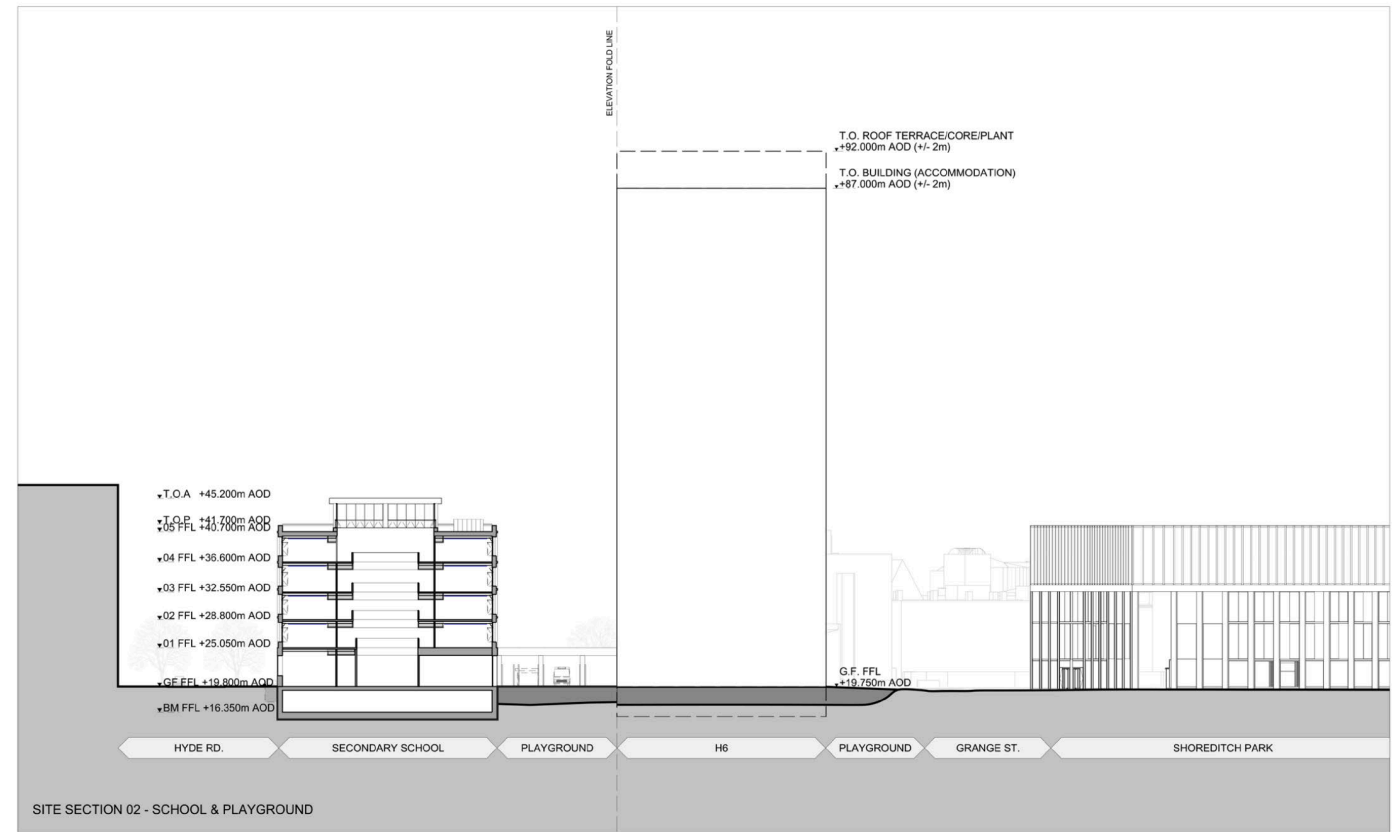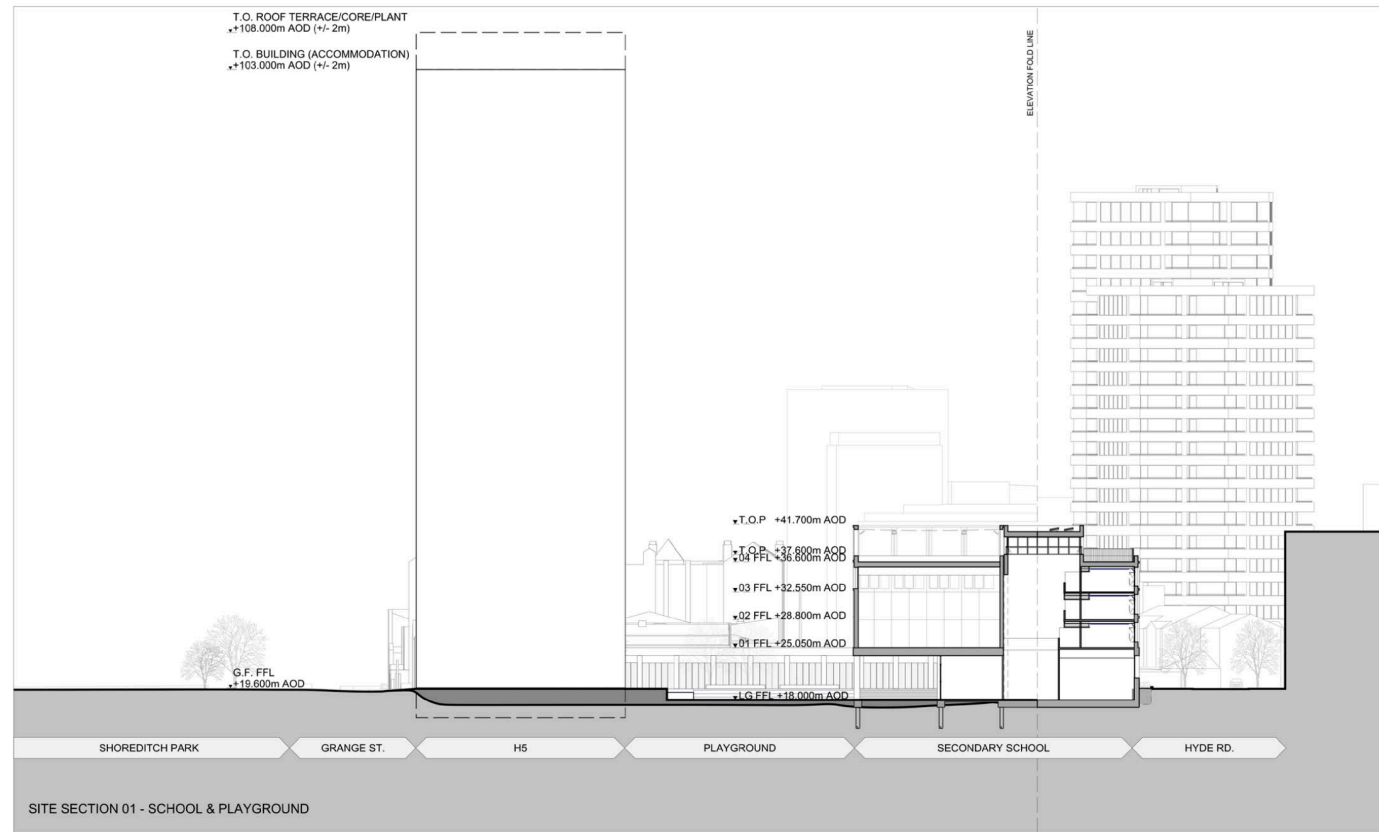

PLANNING ISSUE

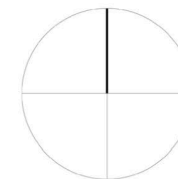

FeildenCleggBradleyStudios  
LLP  
Twenty  
Tottenham Street  
London  
W1T 4RG  
t 020 73235737  
f 020 73235720  
e london@fcbstudios.com

D5 P04 PLANNING ISSUE  
Sta Revision Description

Project Title:  
BRITANNIA, HACKNEY N1 5JU

Drawing Title:  
MASTERPLAN SECTIONS  
SHEET 1




Job/Drawing No:  
T5073-ZZ-FCB-XX-DR-A-0750

Drawing Status: D5 Revision: P04  
Scale 1:500 (1:1000 @ A3)  
Date Feb 2018  
Drawn GSG


Do not scale  
Original printed at A1

All dimensions to be checked on site  
FCBS project reference: 1884

March 2018  
Date

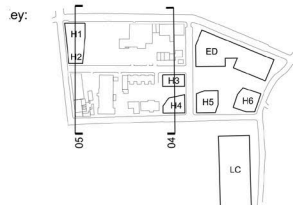
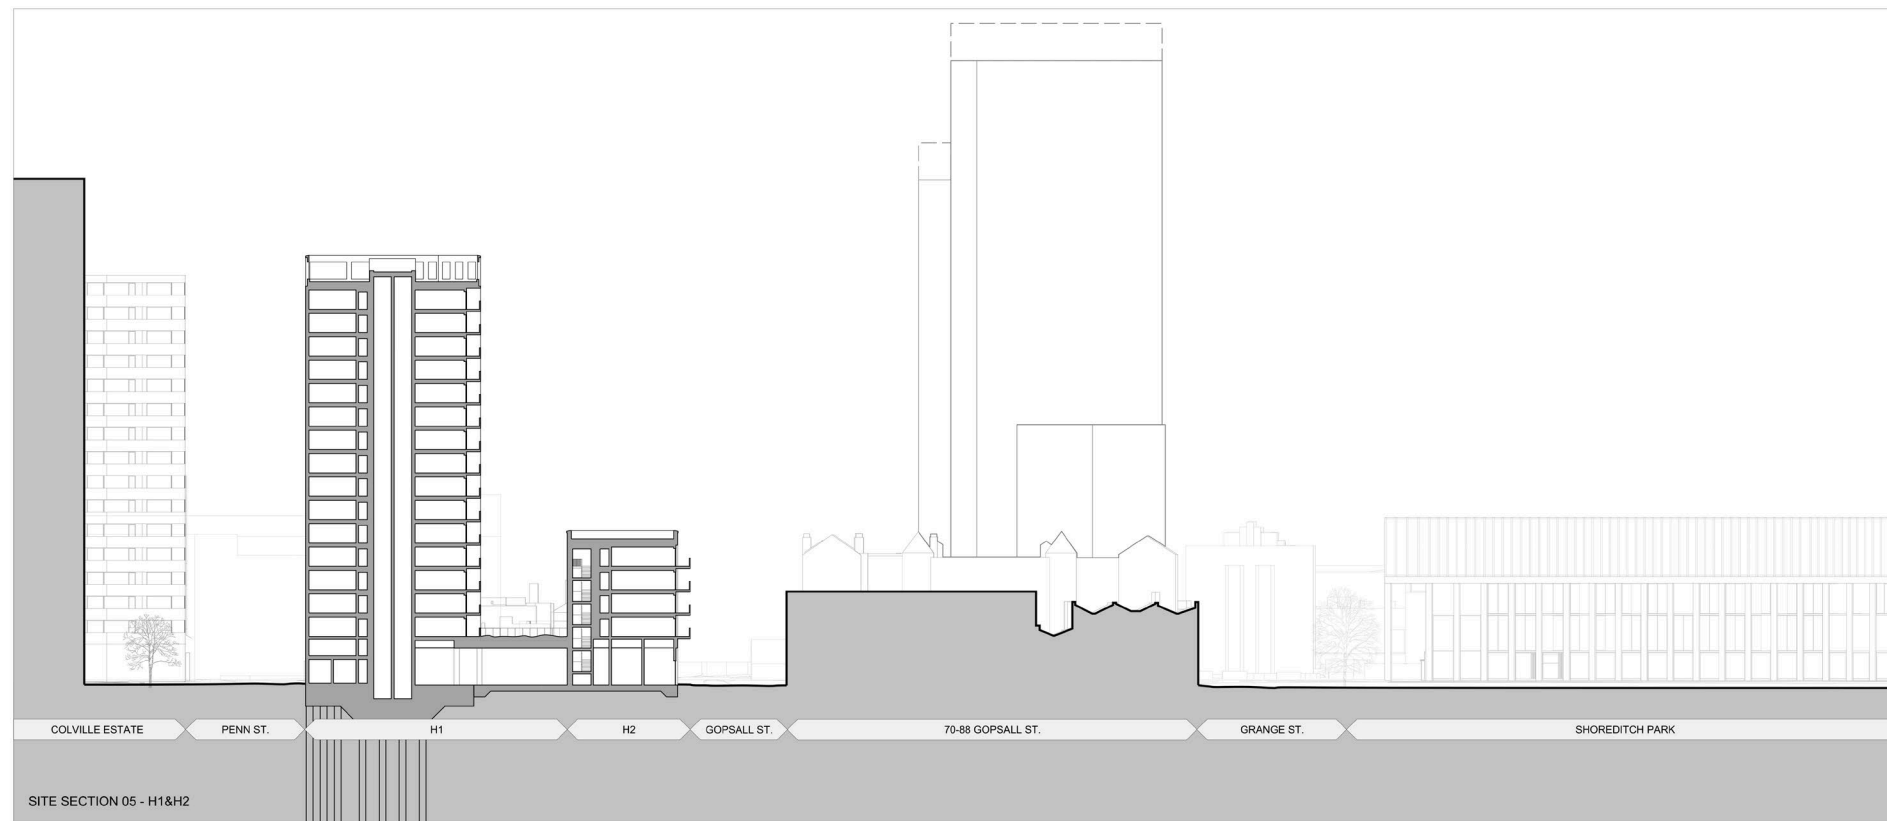
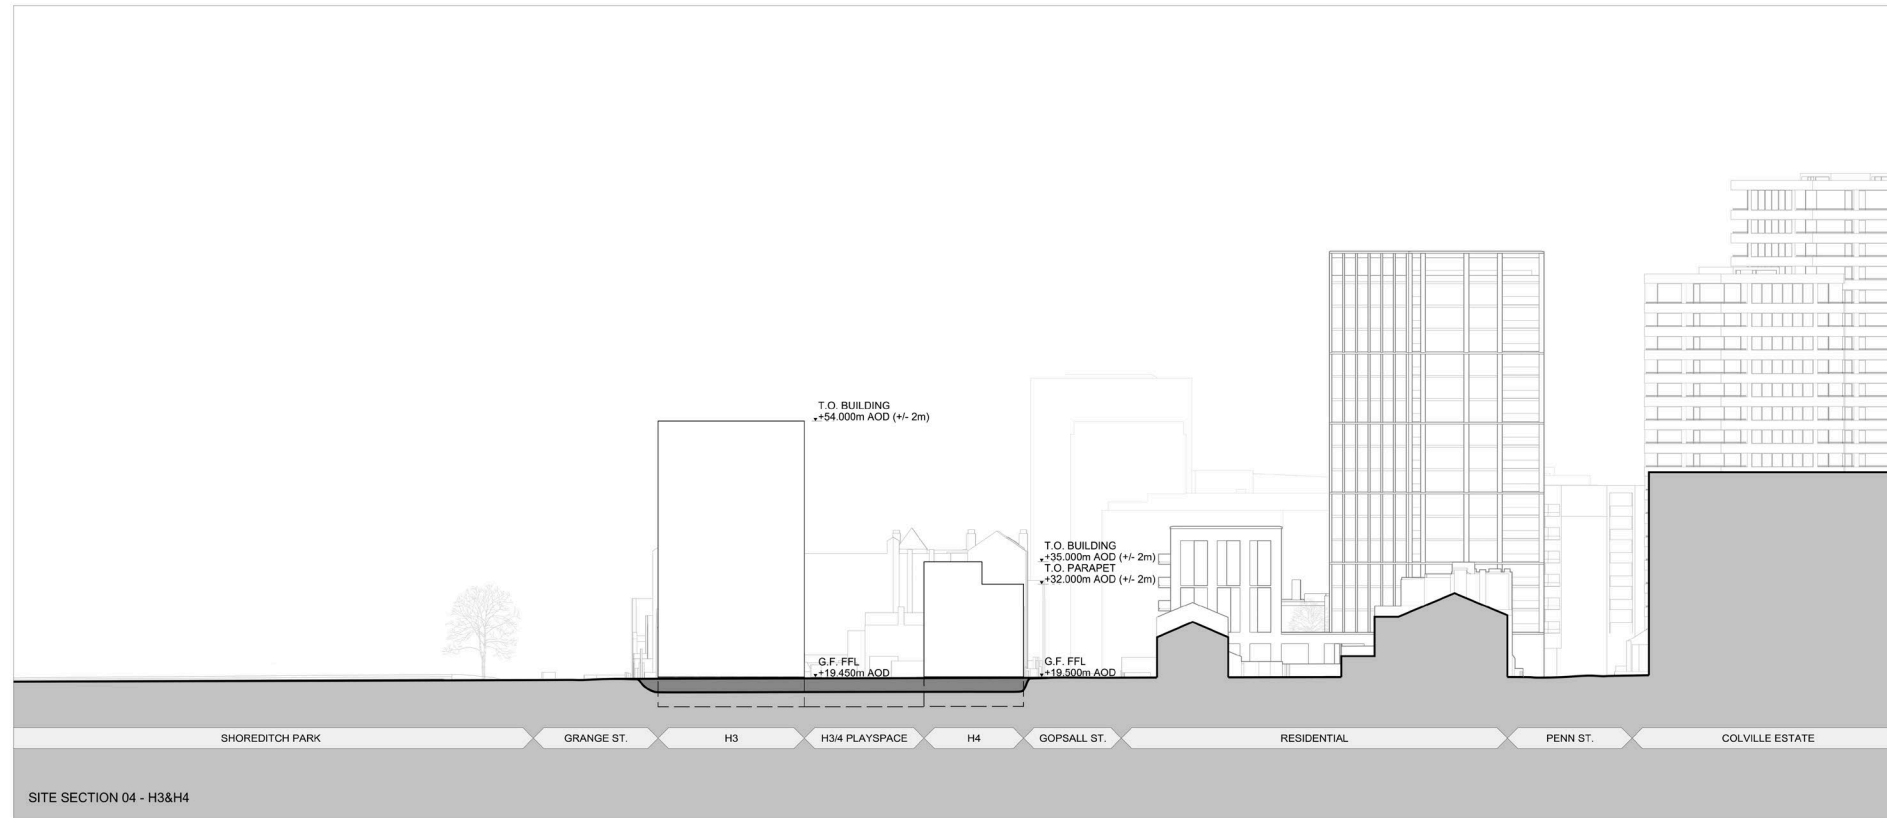


**PLANNING ISSUE**

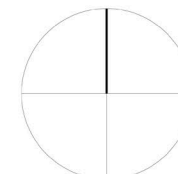


FelldenCleggBradleyStudios  
 LLP  
 Twenty  
 Tottenham Street  
 London  
 W1T 4RG  
 t 020 73235737  
 f 020 73235720  
 e london@fcbstudios.com

Sta	Revision	Description	Date
D5	P04	PLANNING ISSUE	March 2018
Project Title: BRITANNIA, HACKNEY N1 5JU			
Job/Drawing No: T5073-ZZ-FCB-XX-DR-A-0751			
Drawing Title: MASTERPLAN SECTIONS SHEET 2			
Drawing Status: D5 Revision: P04			
Scale: 1:500 (1:1000 @ A3)			
Date: Feb 2018			
Drawn: GSG			
Do not scale		All dimensions to be checked on site	
Original printed at A1		FCBS project reference: 1884	

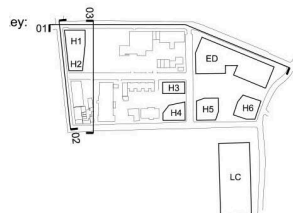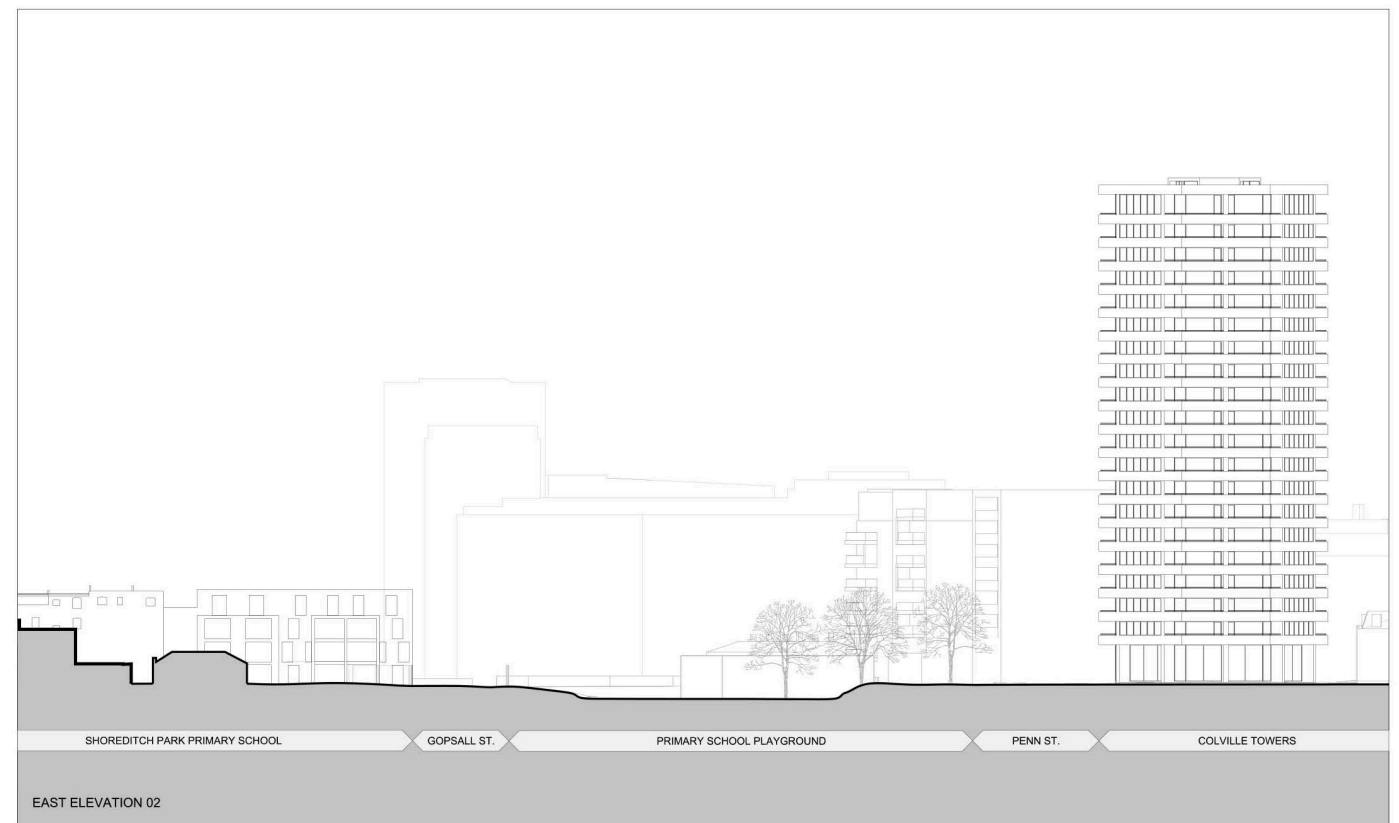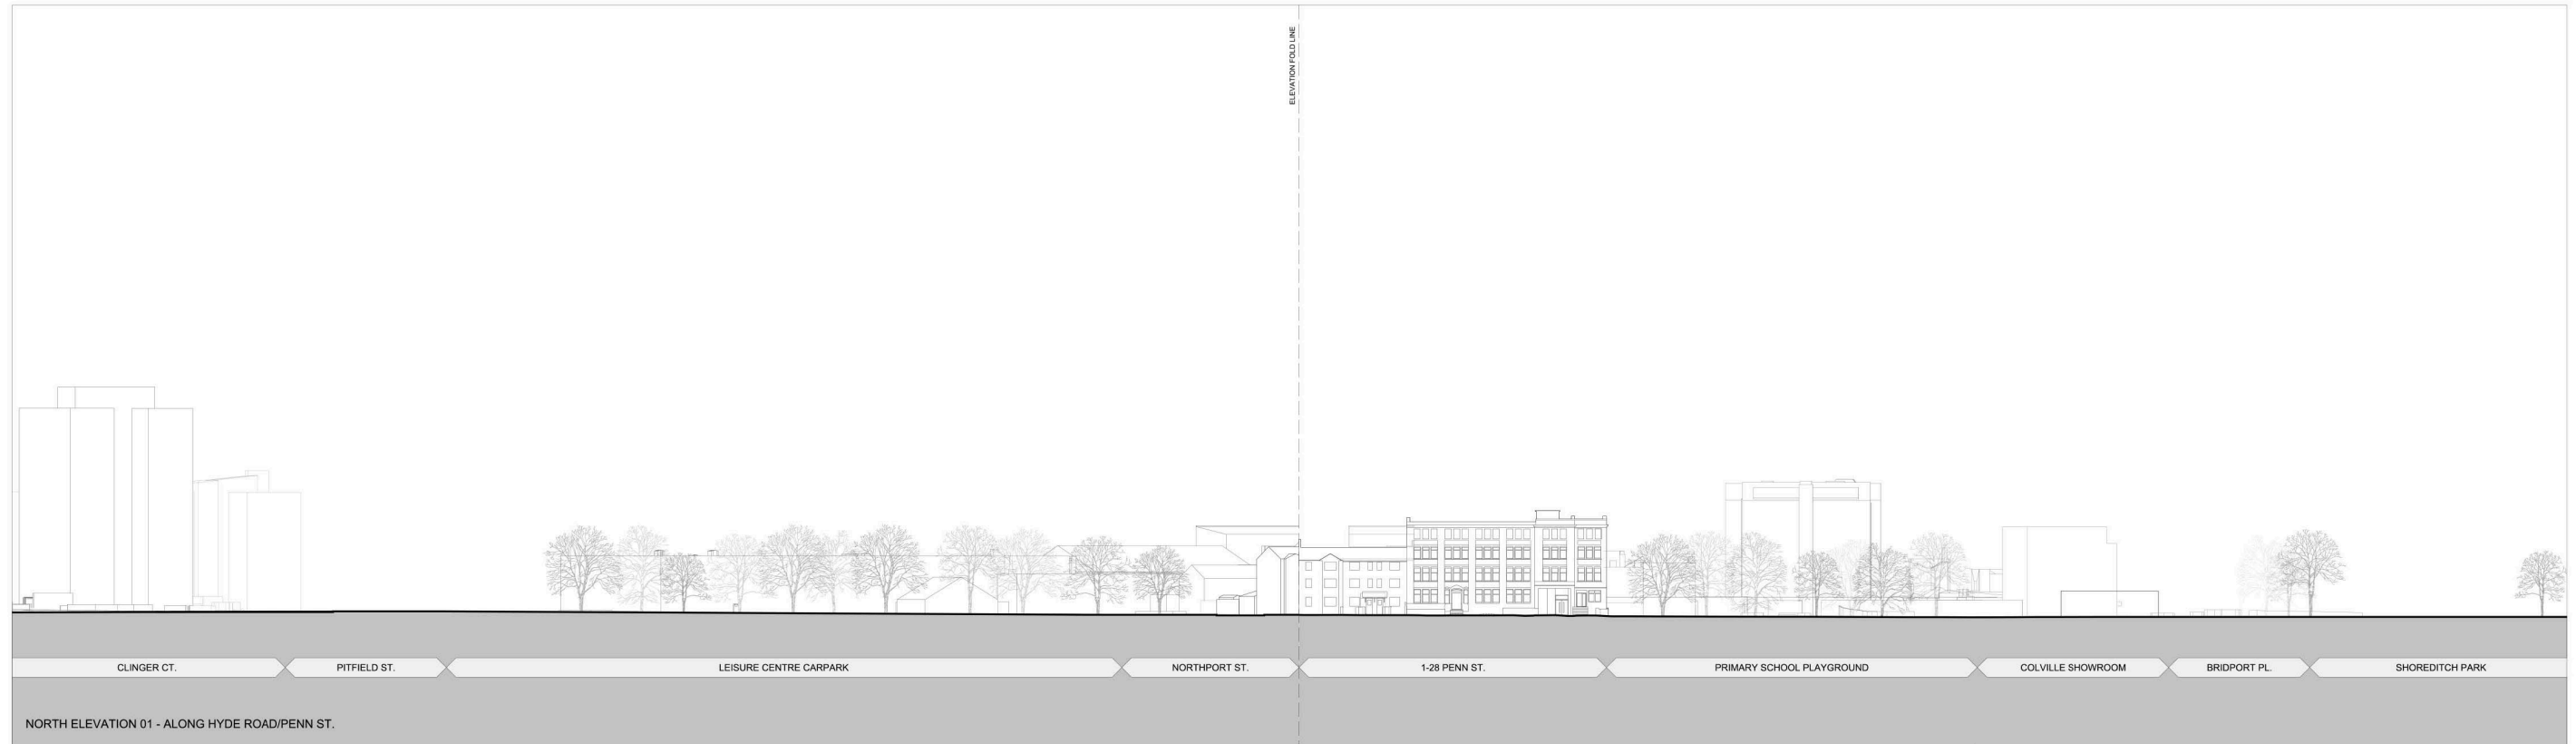

**PLANNING ISSUE**

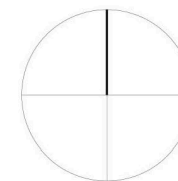

FelddenCleggBradleyStudios  
 LLP  
 Twenty  
 Tottenham Street  
 London  
 W1T 4RG  
 t 020 73235737  
 f 020 73235720  
 e london@fcbstudios.com

D5 P03 PLANNING ISSUE  
 Sta Revision Description

March 2018  
 Date

Project Title:  
 BRITANNIA, HACKNEY N1 5JU  
 Drawing Title:  
 MASTERPLAN EXISTING  
 ELEVATIONS SHEET 1




Job/Drawing No:  
 T5073-ZZ-FCB-XX-DR-A-0800  
 Drawing Status: D5 Revision: P03  
 Scale 1:500 (1:1000 @ A3)  
 Date Feb 2018  
 Drawn GSG

Do not scale


All dimensions to be checked on site

Original printed at A1

FCBS project reference: 1884


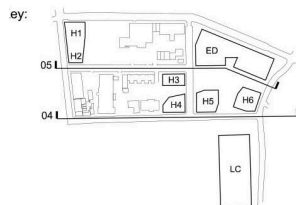
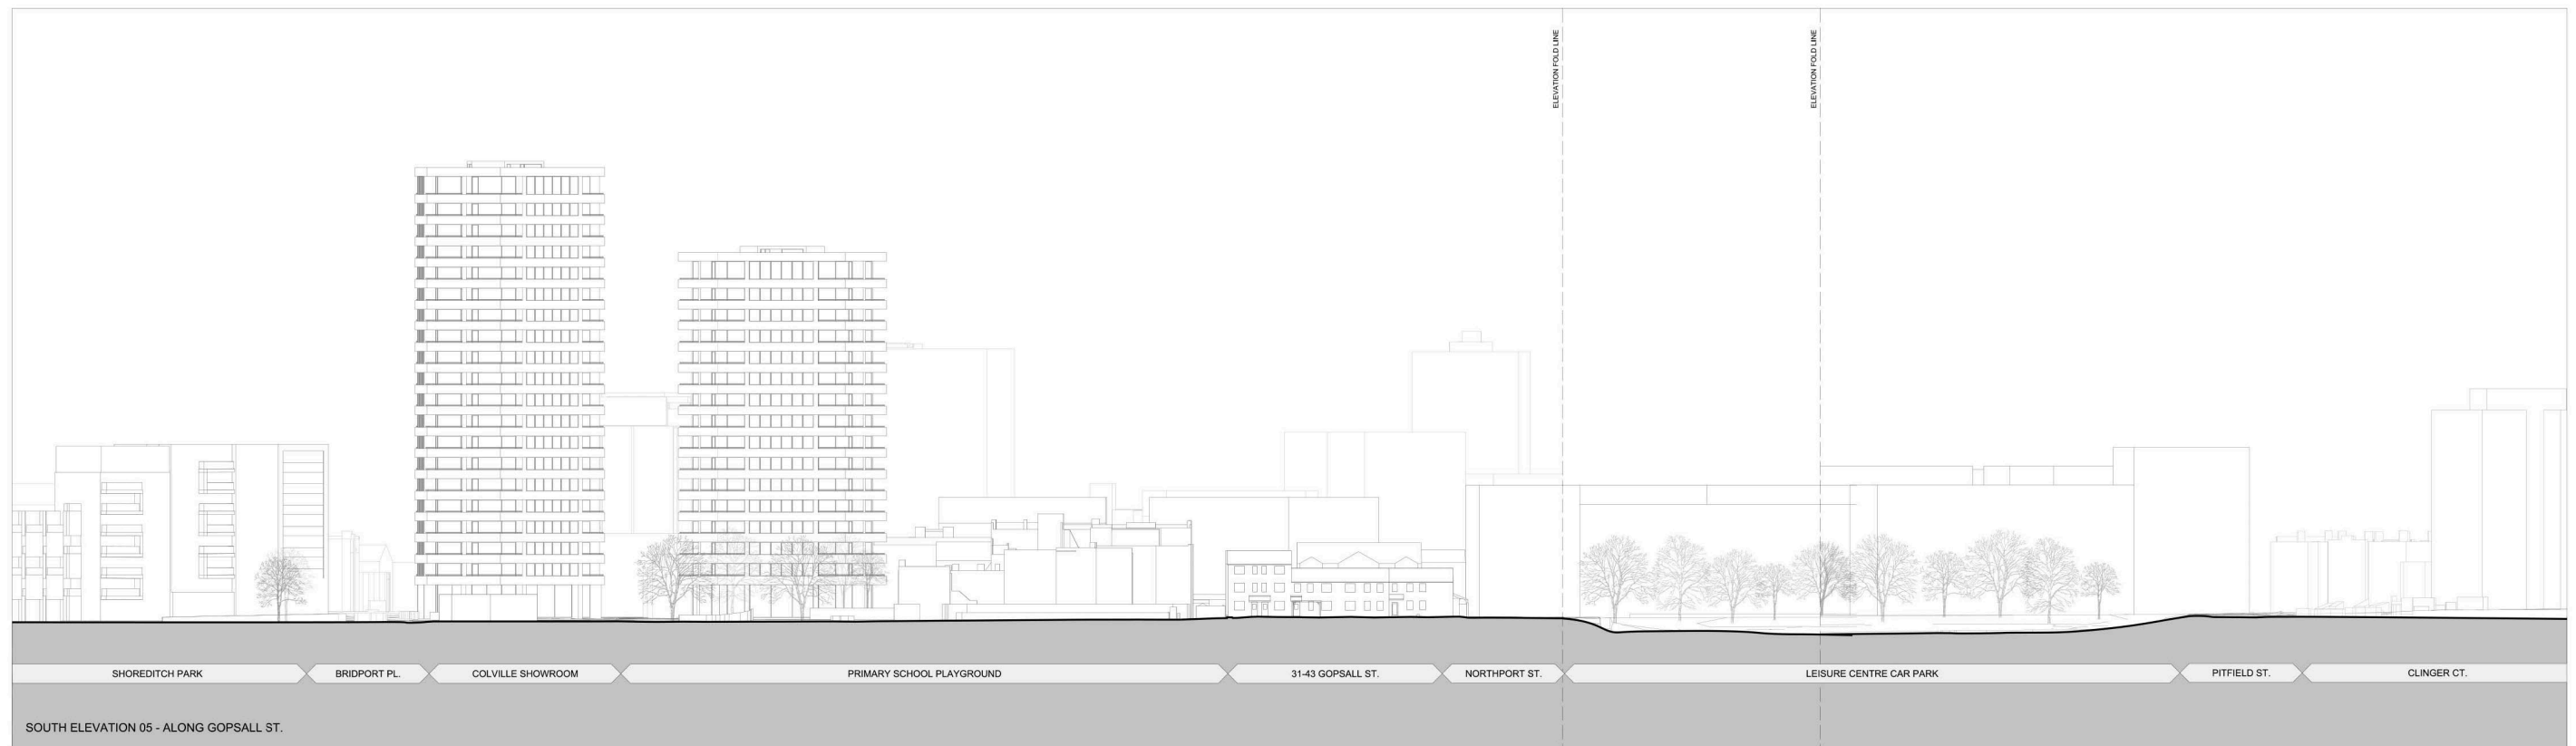
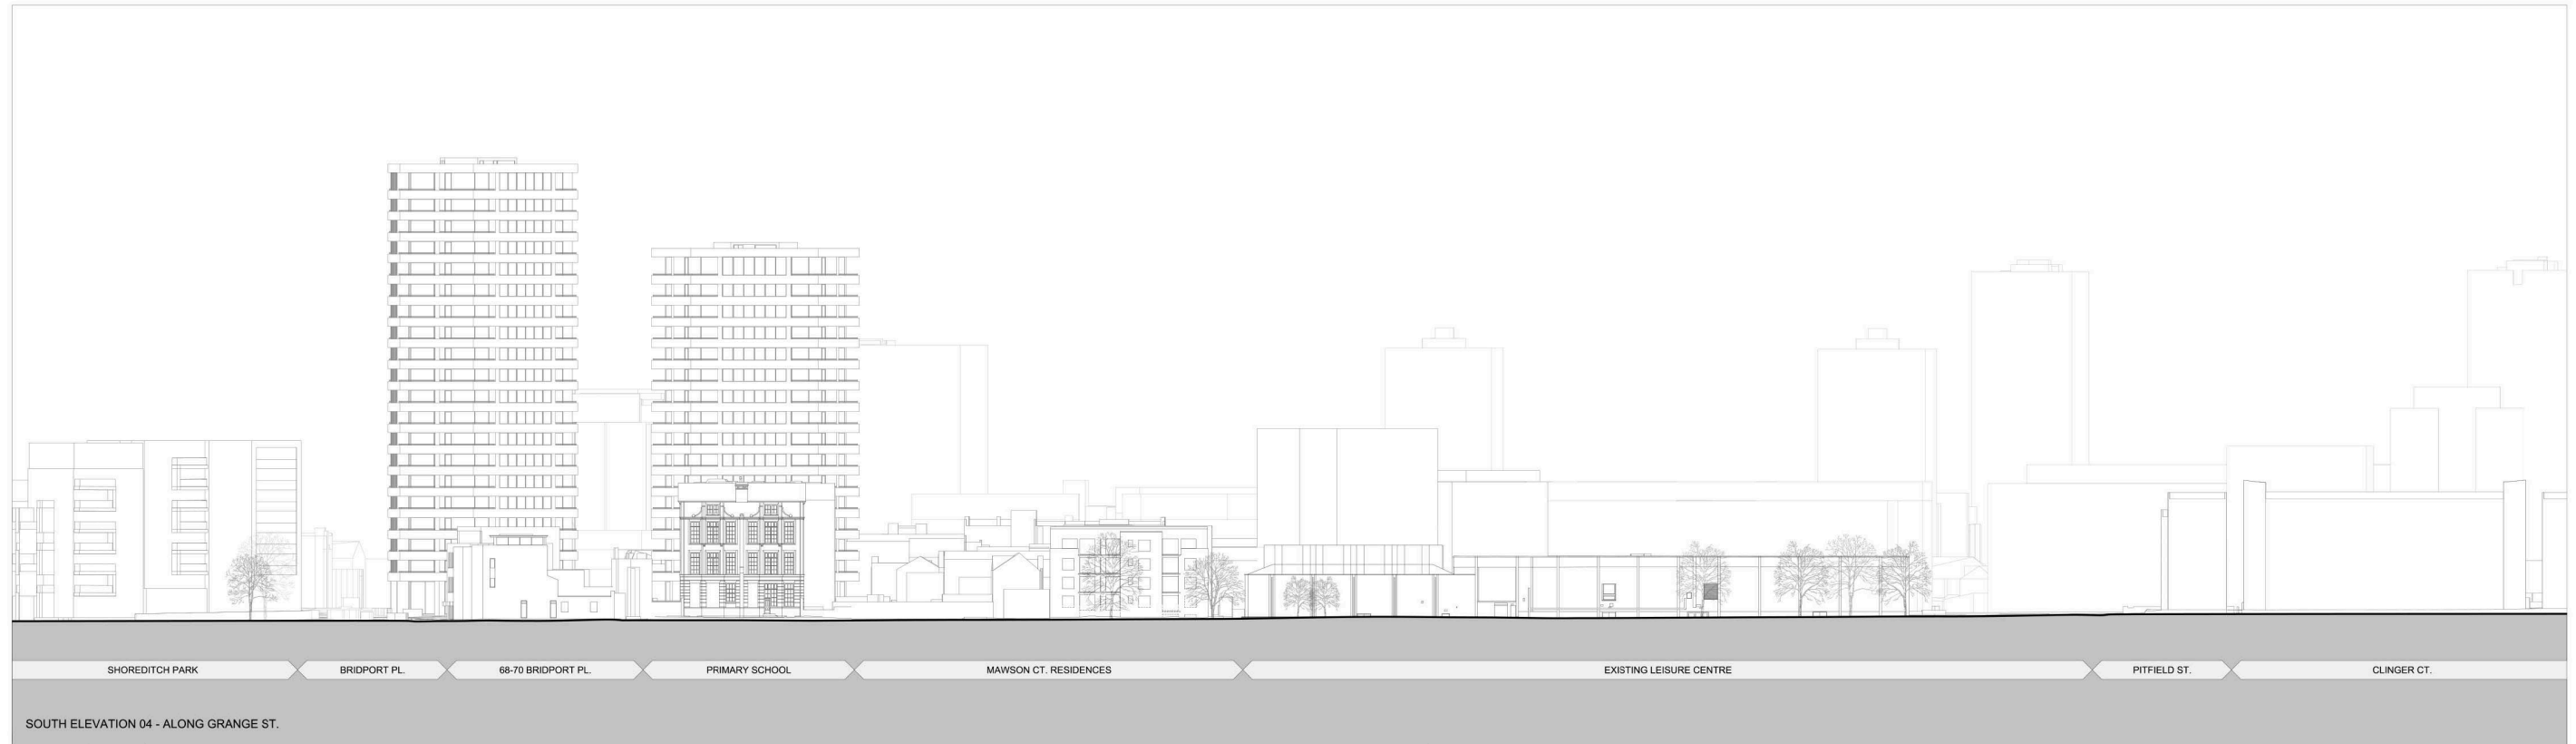


PLANNING ISSUE

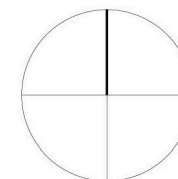




FelddenCleggBradleyStudios  
LLP  
Twenty  
Tottenham Street  
London  
W1T 4RG  
t 020 73235737  
f 020 73235720  
e london@fcbstudios.com

D5 Sta	P03 Revision	PLANNING ISSUE Description	March 2018 Date
Project Title:		BRITANNIA, HACKNEY N1 5JU	Job/Drawing No: T5073-ZZ-FCB-XX-DR-A-0801
Drawing Title:		MASTERPLAN EXISTING ELEVATIONS SHEET 2	Drawing Status: D5 Revision: P03 Scale 1:500 (1:1000 @ A3) Date Feb 2018 Drawn GSG
Do not scale		All dimensions to be checked on site	
Original printed at A1		FCBS project reference: 1884	

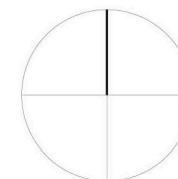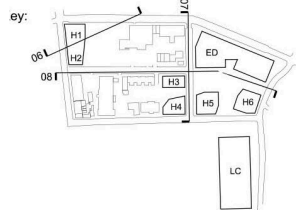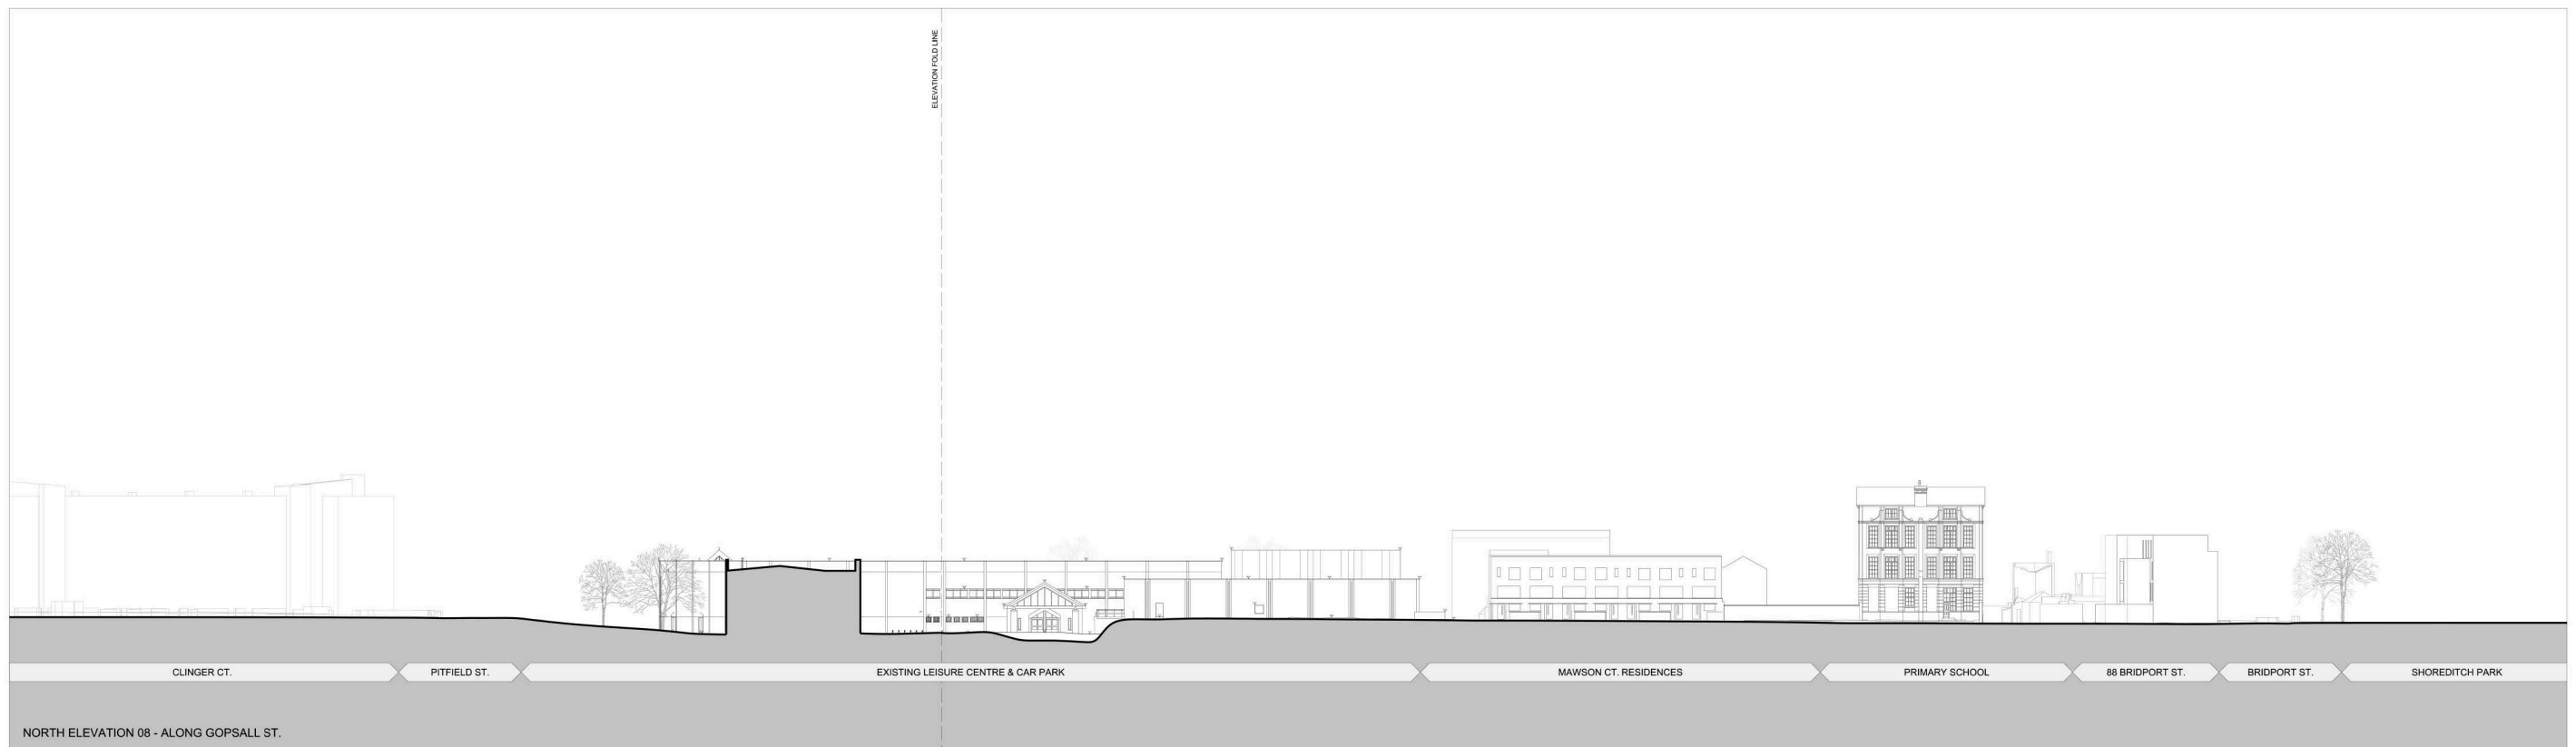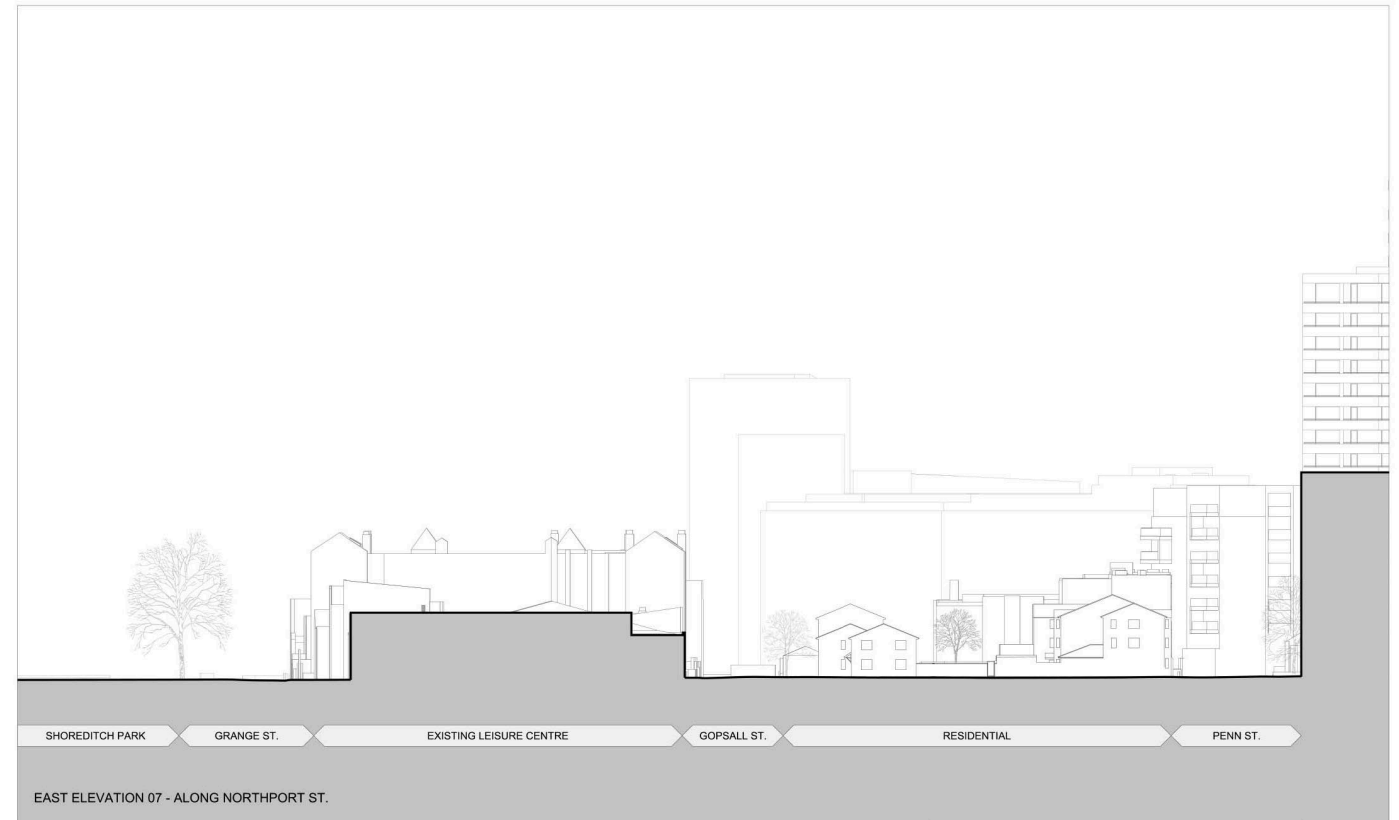


**FeltonCleggBradleyStudios**  
 LLP  
 Twenty  
 Tottenham Street  
 London  
 W1T 4RG  
 t 020 73235737  
 f 020 73235720  
 e london@fcbstudios.com

D5 Sta	P05 Revision	PLANNING ISSUE Description	March 2018 Date
Project Title:		BRITANNIA, HACKNEY N1 5JU	Job/Drawing No: T5073-ZZ-FCB-XX-DR-A-0802
Drawing Title:		MASTERPLAN EXISTING ELEVATIONS SHEET 3	Drawing Status: D5 Revision: P03 Scale 1:500 (1:1000 @ A3) Date Feb 2018 Drawn GSG
Do not scale		All dimensions to be checked on site	
Original printed at A1		FCBS project reference: 1884	

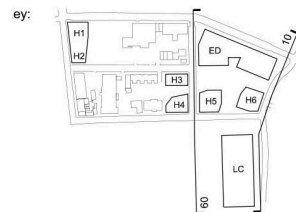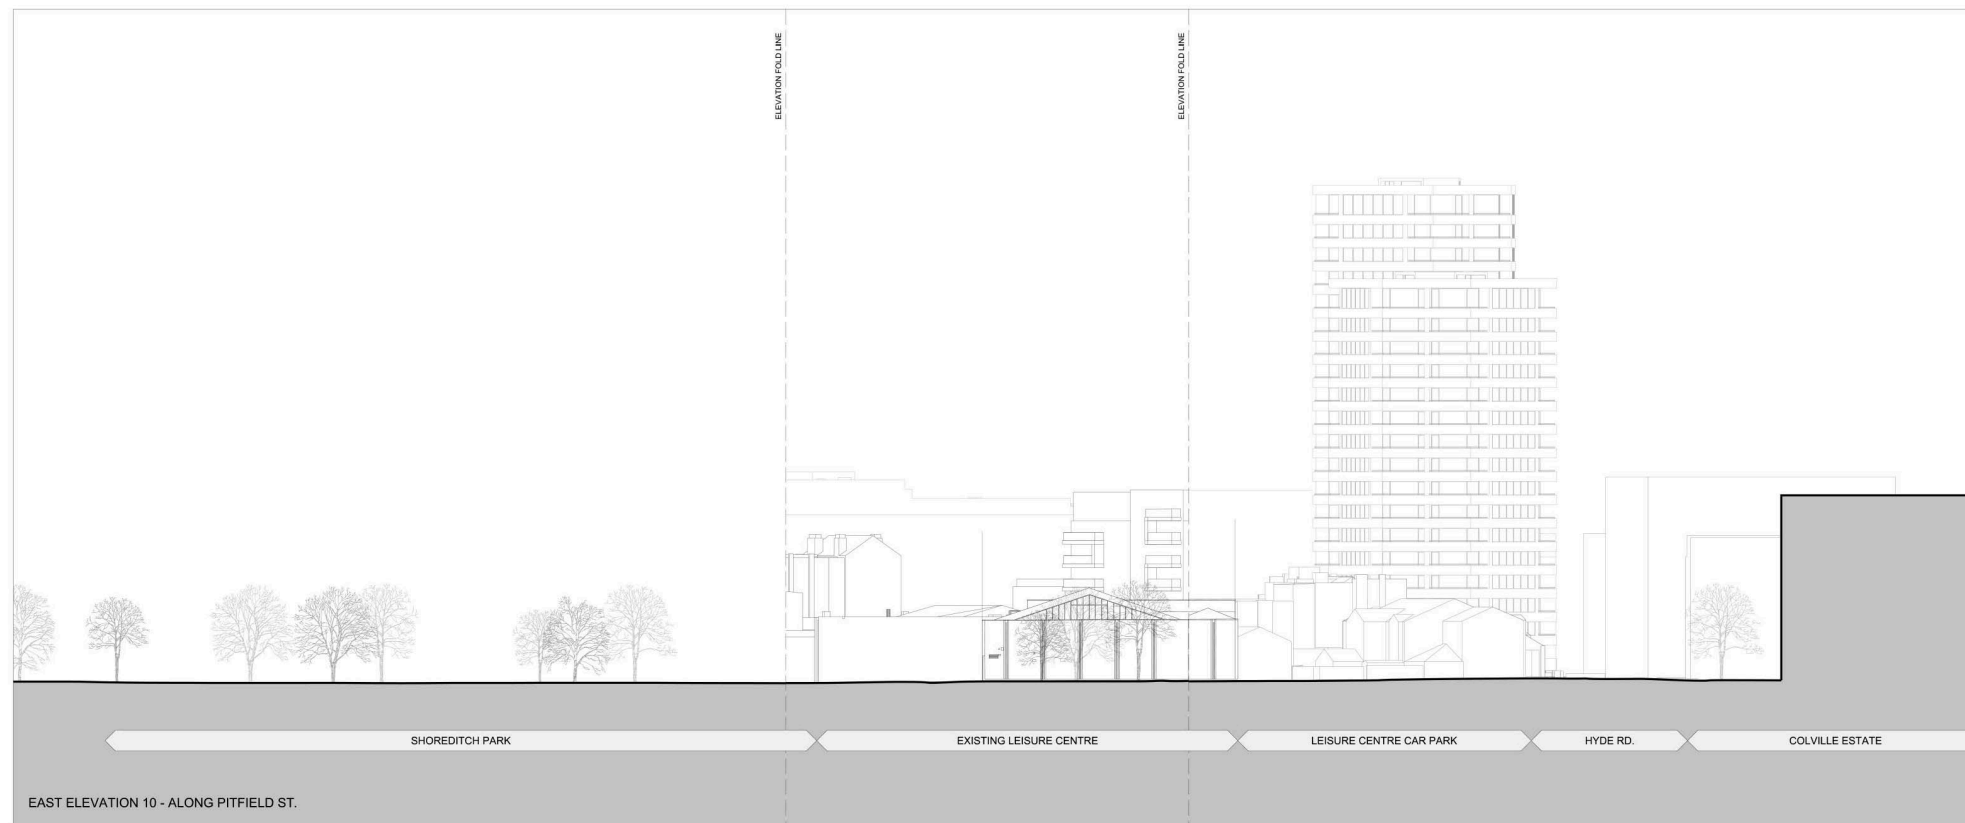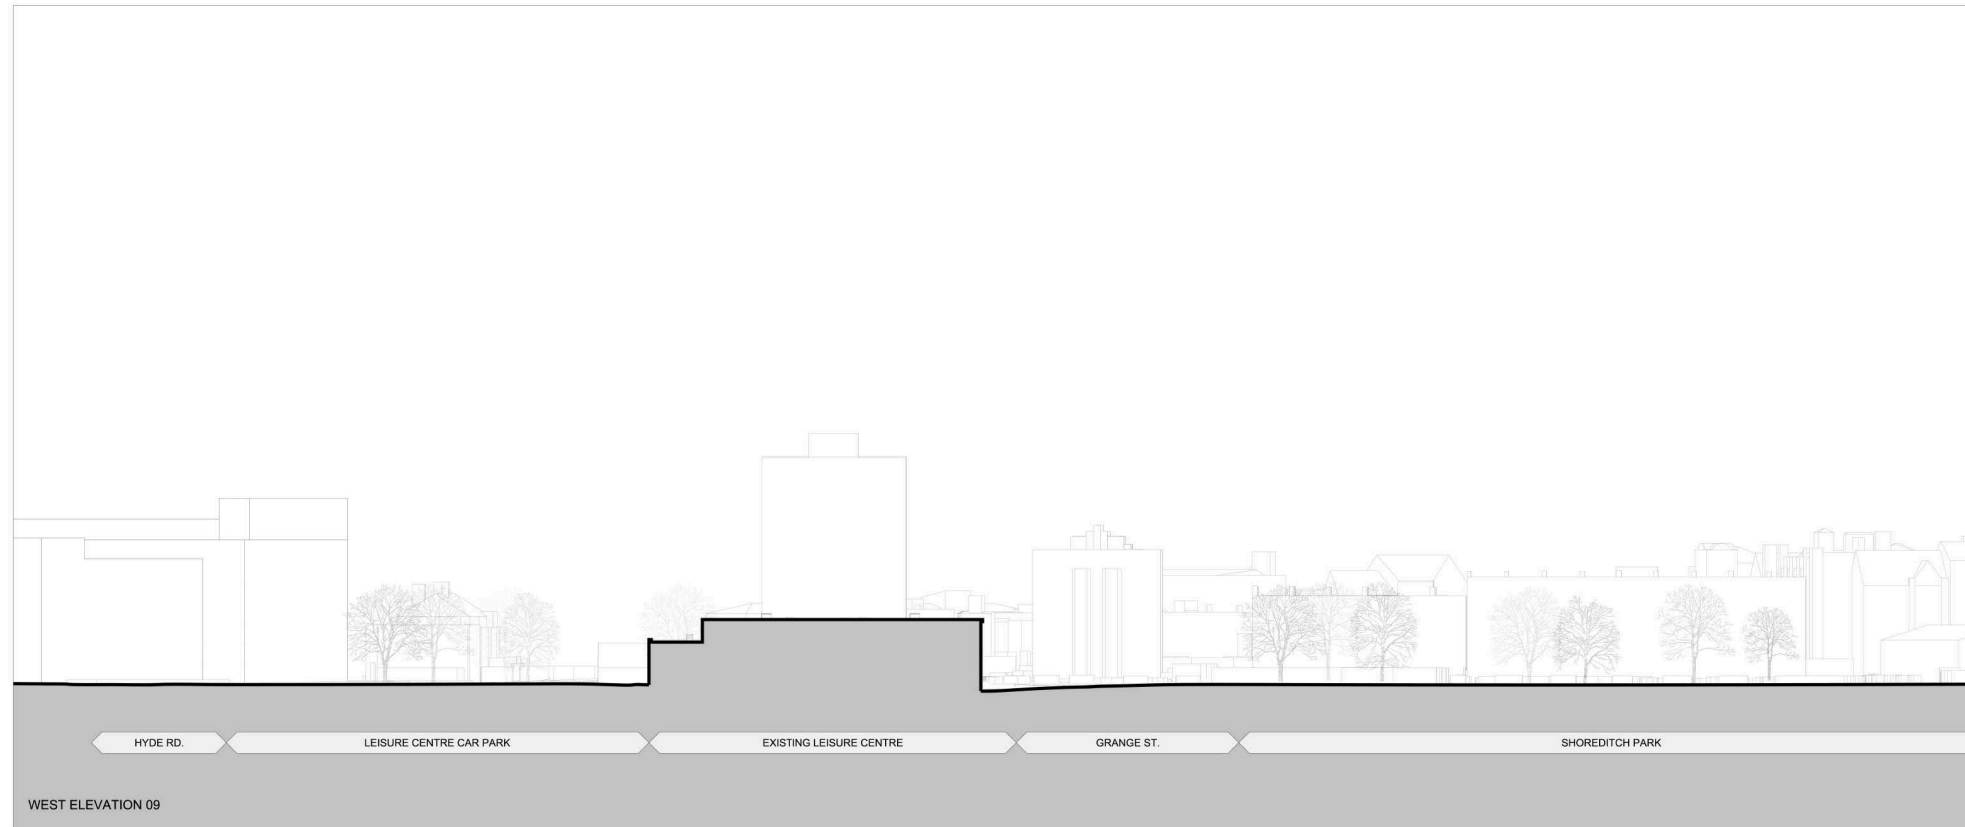

# PLANNING ISSUE

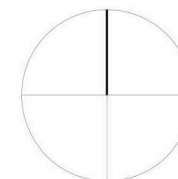

FelddenCleggBradleyStudios  
LLP  
Twenty  
Tottenham Street  
London  
W1T 4RG  
t 020 73235737  
f 020 73235720  
e london@fcbstudios.com

D5 Sta	P03 Revision	PLANNING ISSUE Description	March 2018 Date
Project Title:		BRITANNIA, HACKNEY N1 5JU	Job/Drawing No: T5073-ZZ-FCB-XX-DR-A-0803
Drawing Title:		MASTERPLAN EXISTING ELEVATIONS SHEET 4	Drawing Status: D5 Revision: P03 Scale 1:500 (1:1000 @ A3) Date Feb 2018 Drawn GSG
Do not scale		All dimensions to be checked on site	
Original printed at A1		FCBS project reference: 1884	