


PLANNING ISSUE

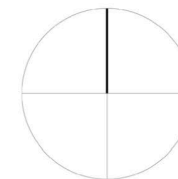

FeildenCleggBradleyStudios  
 LLP  
 Twenty  
 Tottenham Street  
 London  
 W1T 4RG  
 t 020 73235737  
 f 020 73235720  
 e london@fcbsstudios.com




D5 P04 PLANNING ISSUE  
 Sta Revision Description  
 Project Title:  
 BRITANNIA, HACKNEY N1 5JU  
 Drawing Title:  
 MASTERPLAN ELEVATIONS  
 SHEET 1

Job/Drawing No:  
 T5073-ZZ-FCB-XX-DR-A-0850  
 Drawing Status: D5 Revision: P04  
 Scale 1:500 (1:1000 @ A3)  
 Date Feb 2018  
 Drawn GSG


March 2018  
Date

Do not scale  
 Original printed at A1

All dimensions to be checked on site  
 FCBS project reference: 1884

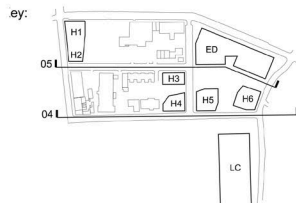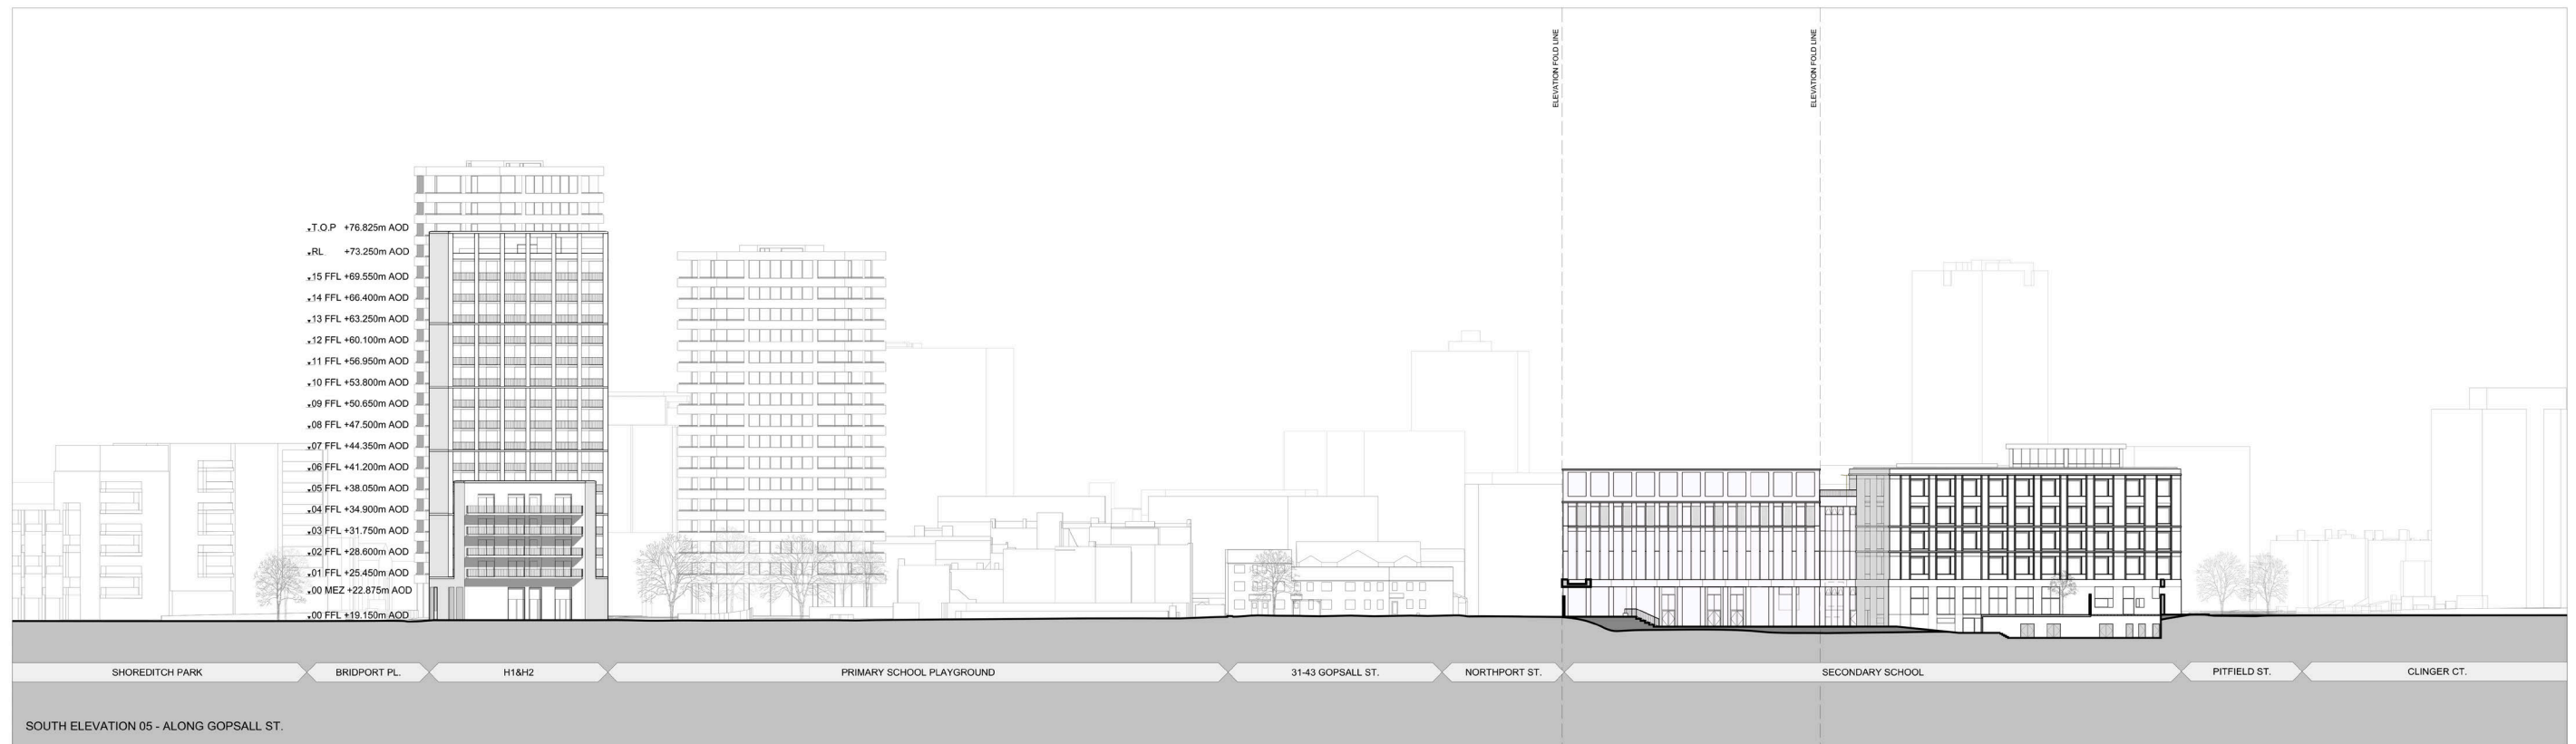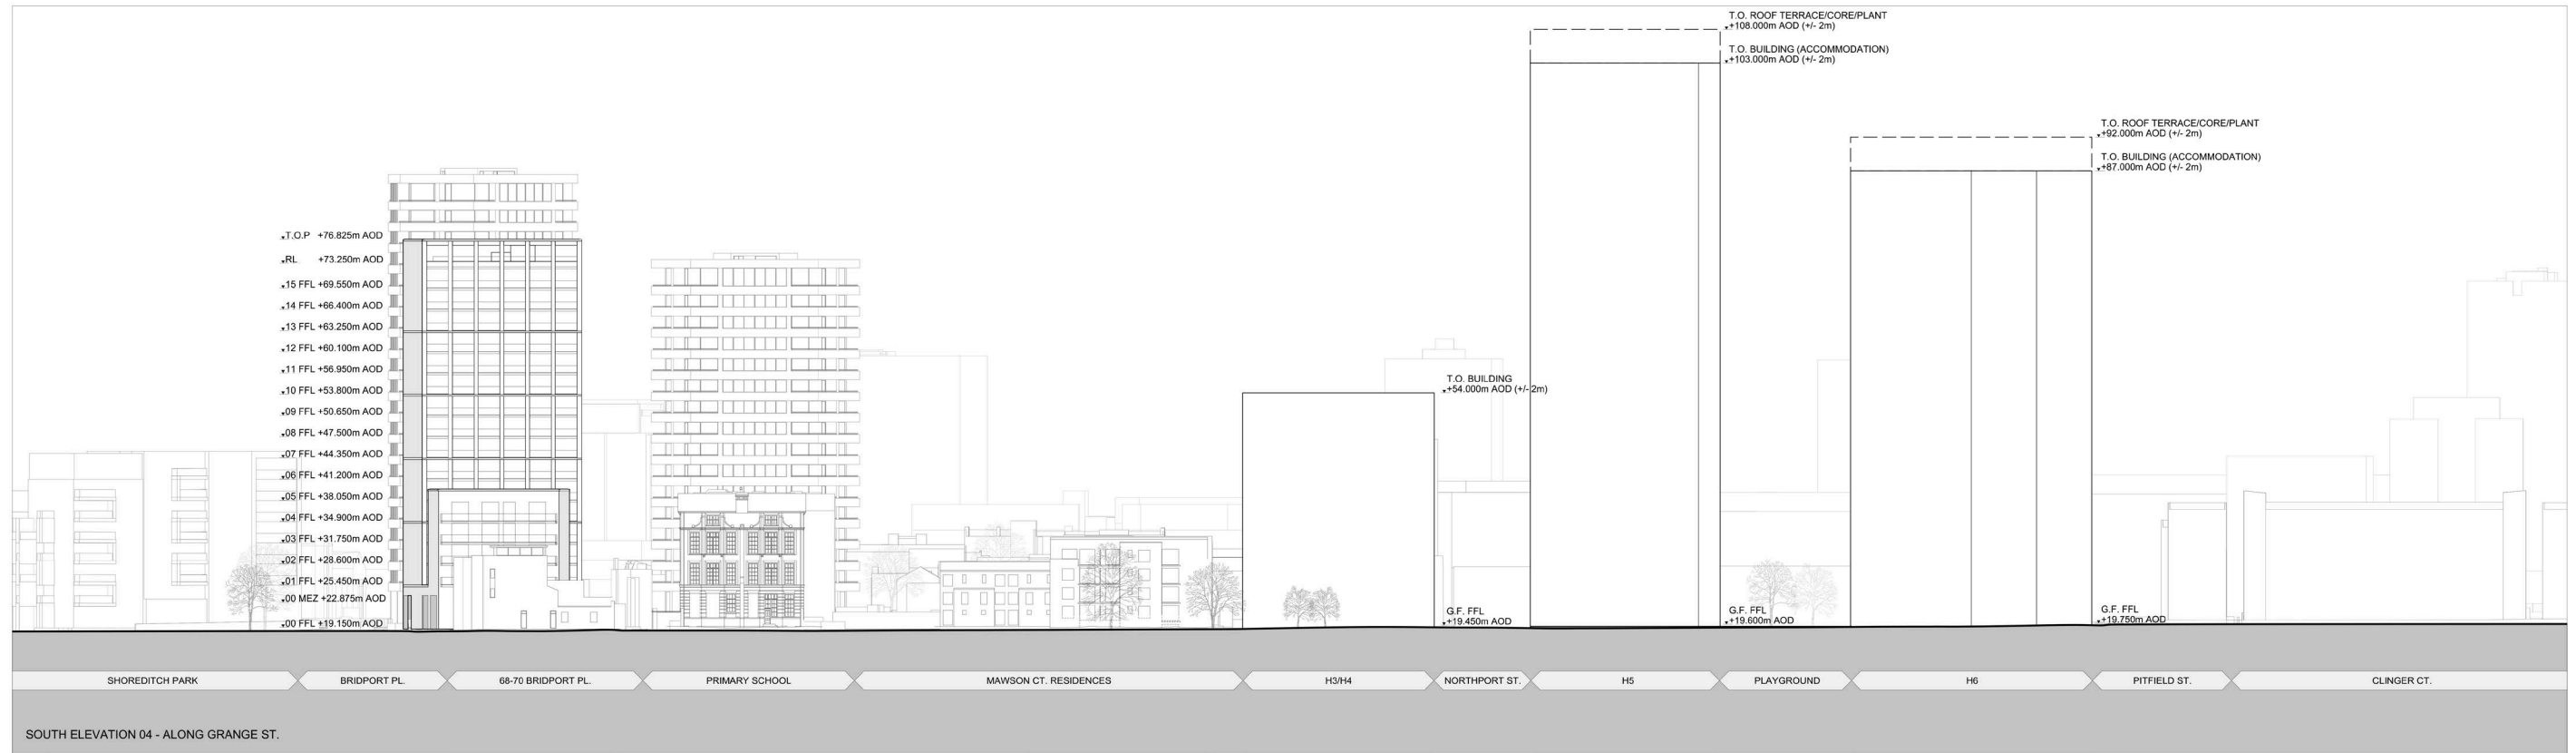

PLANNING ISSUE

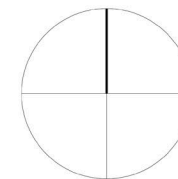





FeildenCleggBradleyStudios  
 LLP  
 Twenty  
 Tottenham Street  
 London  
 W1T 4RG  
 t 020 73235737  
 f 020 73235720  
 e london@fcbstudios.com

D5 P04 PLANNING ISSUE  
 Sta Revision Description  
 Project Title:  
 BRITANNIA, HACKNEY N1 5JU  
 Drawing Title:  
 MASTERPLAN ELEVATIONS  
 SHEET 2


March 2018  
 Date  
 Job/Drawing No:  
 T5073-ZZ-FCB-XX-DR-A-0851  
 Drawing Status: D5 Revision: P04  
 Scale 1:500 (1:1000 @ A3)  
 Date Feb 2018  
 Drawn GSG

Do not scale  
 Original printed at A1

All dimensions to be checked on site  
 FCBS project reference: 1884

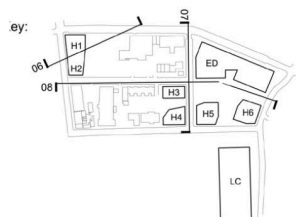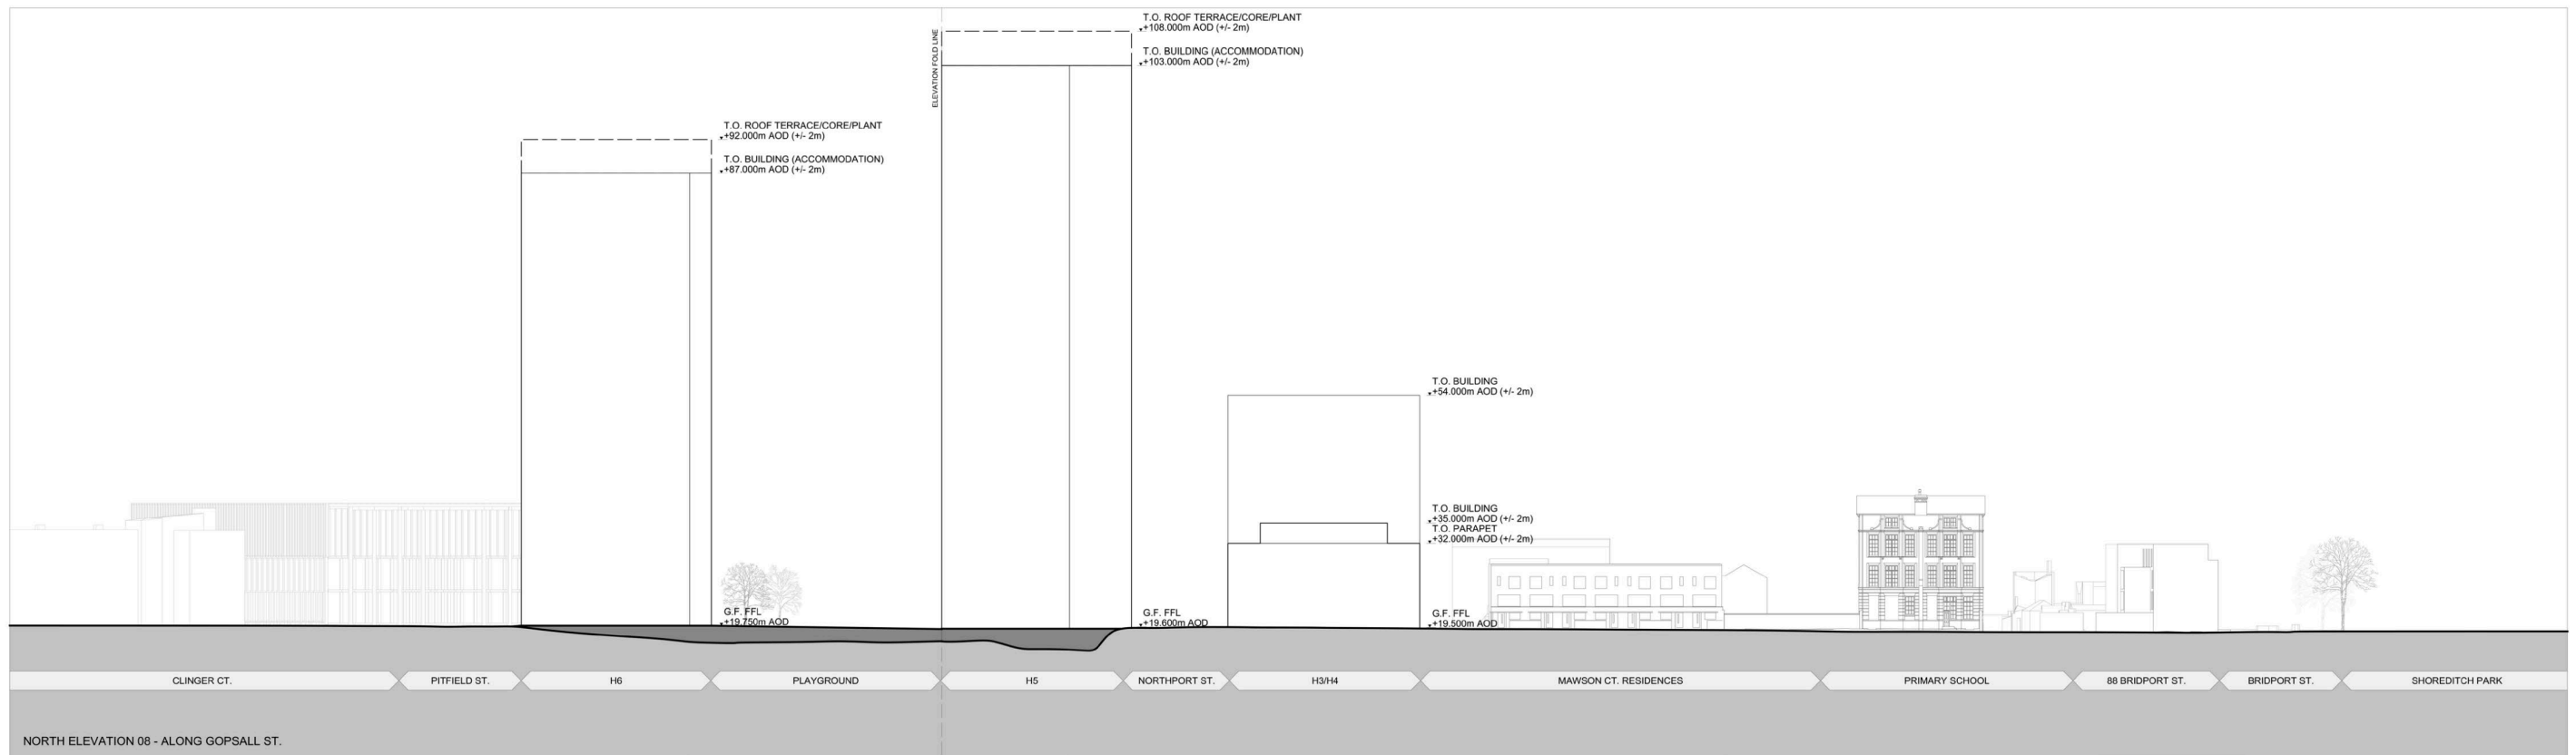
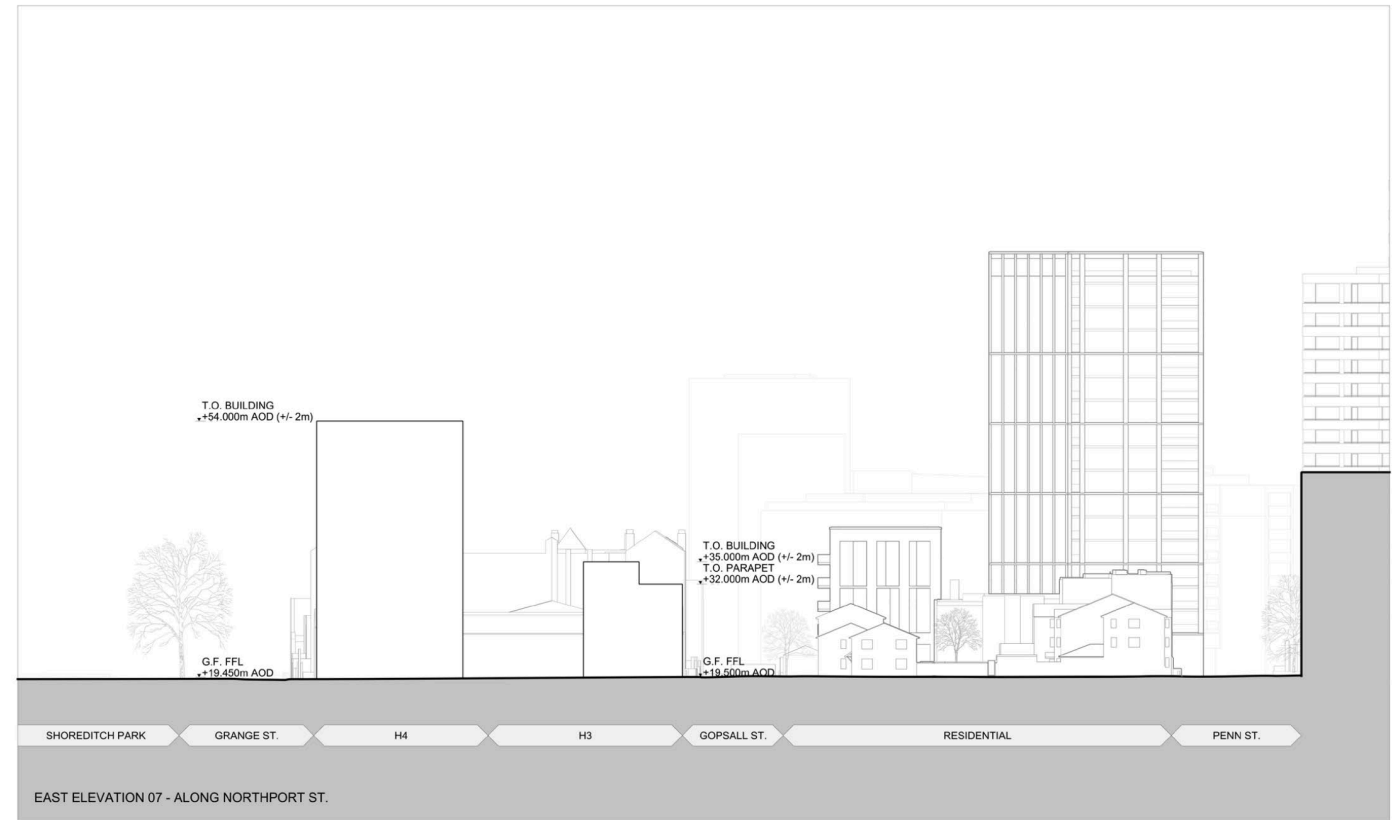
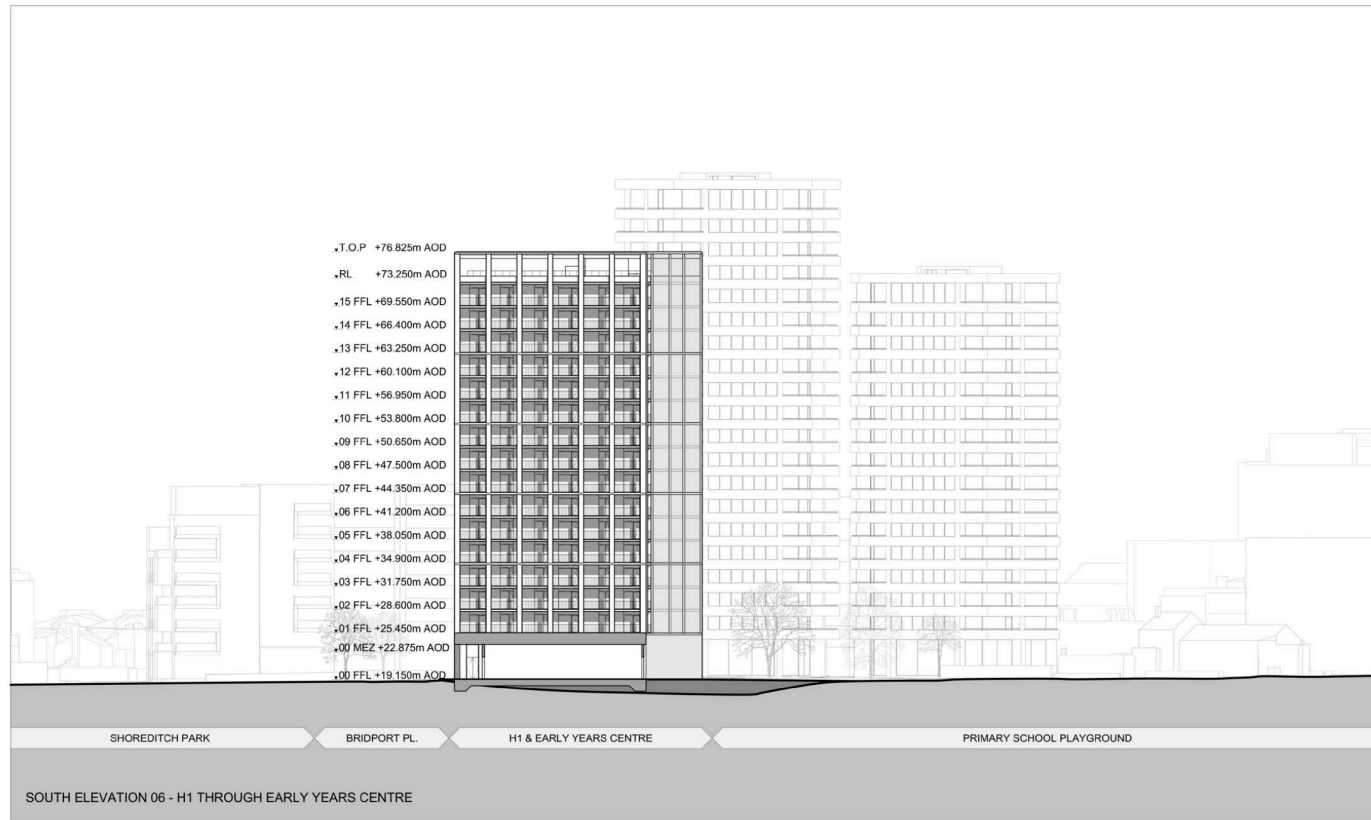


**PLANNING ISSUE**

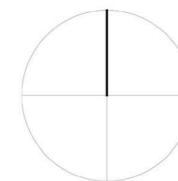


FeildenCleggBradleyStudios  
 LLP  
 Twenty  
 Tottenham Street  
 London  
 W1T 4RG  
 t 020 73235737  
 f 020 73235720  
 e london@fcbsstudios.com

D5	P04	PLANNING ISSUE	March 2018
Sta	Revision	Description	Date
		Project Title: BRITANNIA, HACKNEY N1 5JU	Job/Drawing No: T5073-ZZ-FCB-XX-DR-A-0852
		Drawing Title: MASTERPLAN ELEVATIONS SHEET 3	Drawing Status: D5 Revision: P04 Scale 1:500 (1:1000 @ A3) Date Feb 2018 Drawn GSG
		Do not scale	All dimensions to be checked on site
		Original printed at A1	FCBS project reference: 1884

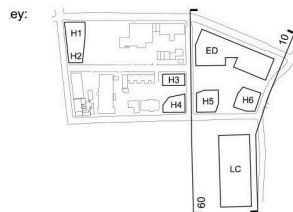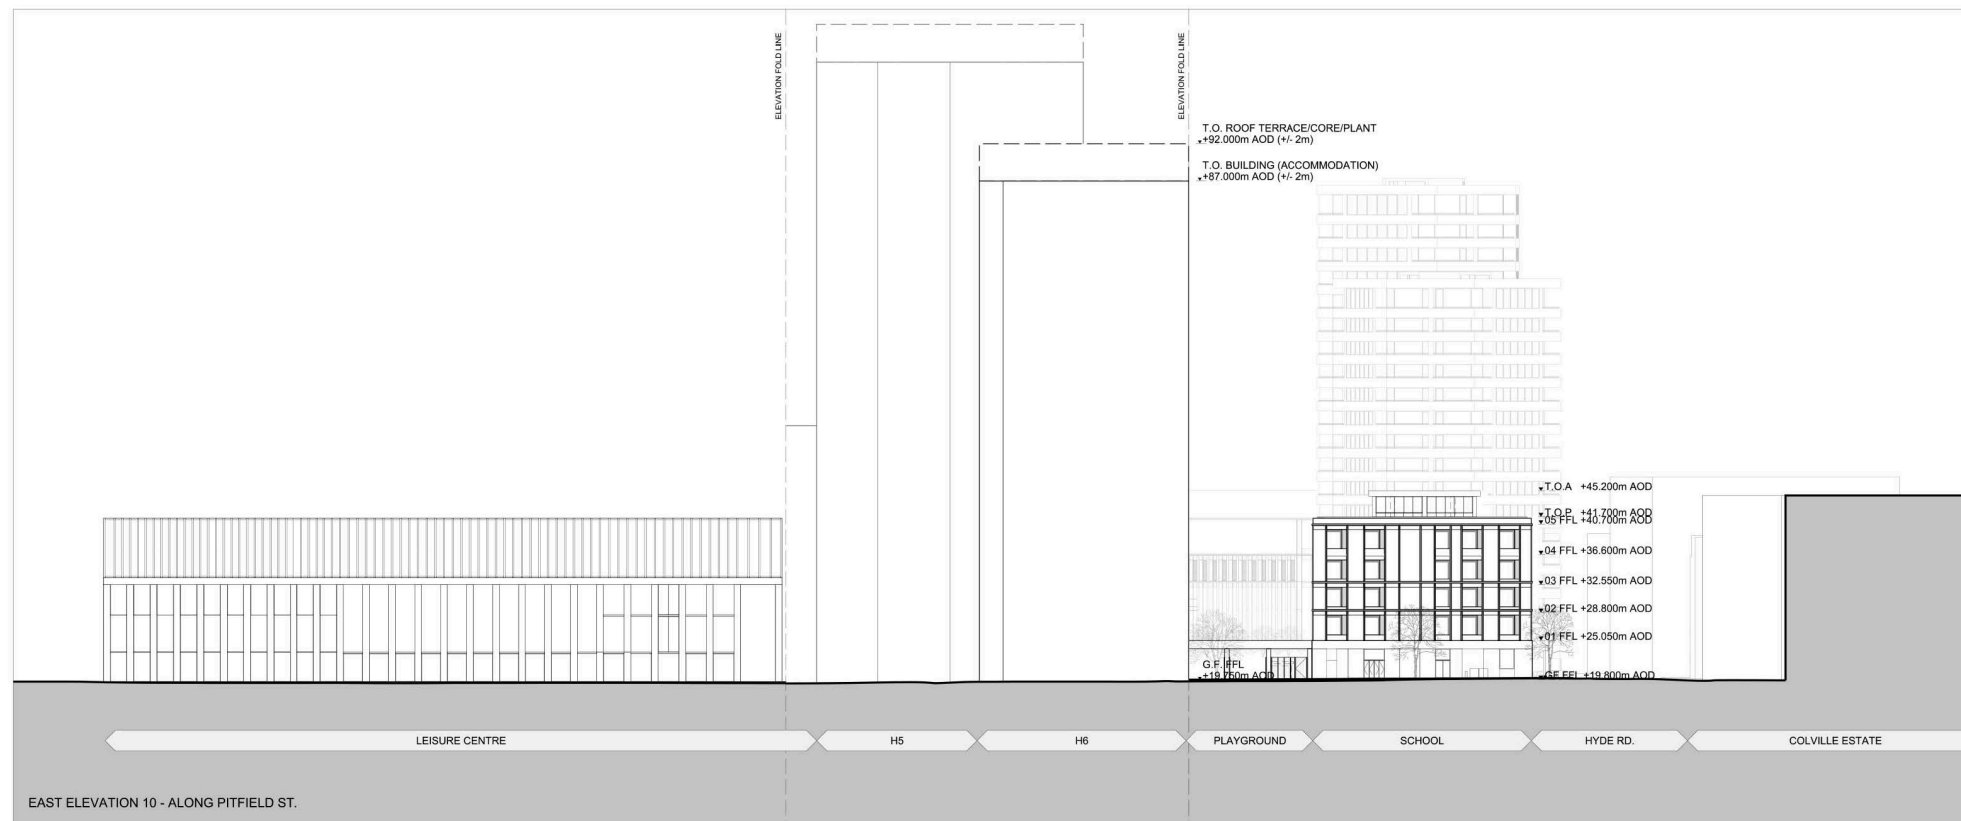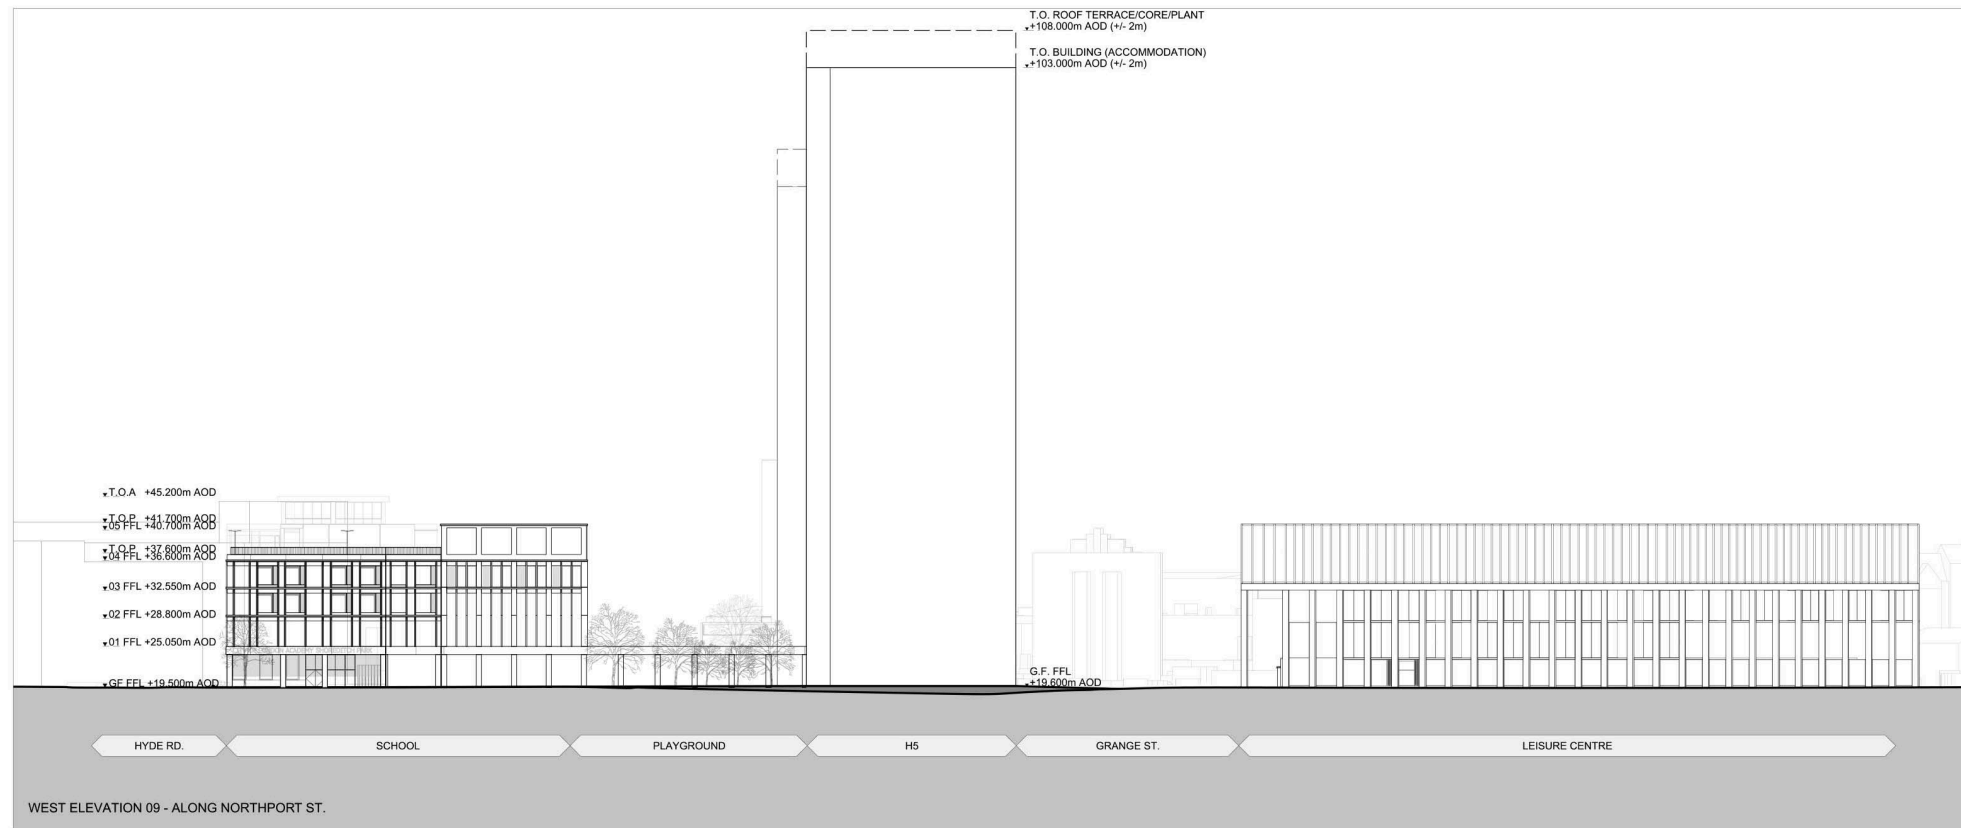

PLANNING ISSUE

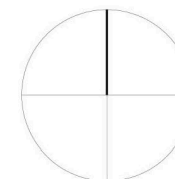

FelldenCleggBradleyStudios  
LLP  
Twenty  
Tottenham Street  
London  
W1T 4RG  
t 020 73235737  
f 020 73235720  
e london@fcbstudios.com

D5 Sta	P03 Revision	PLANNING ISSUE Description	March 2018 Date
Project Title:		BRITANNIA, HACKNEY N1 5JU	Job/Drawing No: T5073-ZZ-FCB-XX-DR-A-0853
Drawing Title:		MASTERPLAN ELEVATIONS SHEET 4	Drawing Status: D5 Revision: P03 Scale 1:500 (1:1000 @ A3) Date Feb 2018 Drawn GSG
Do not scale		All dimensions to be checked on site	
Original printed at A1		FCBS project reference: 1884	

