
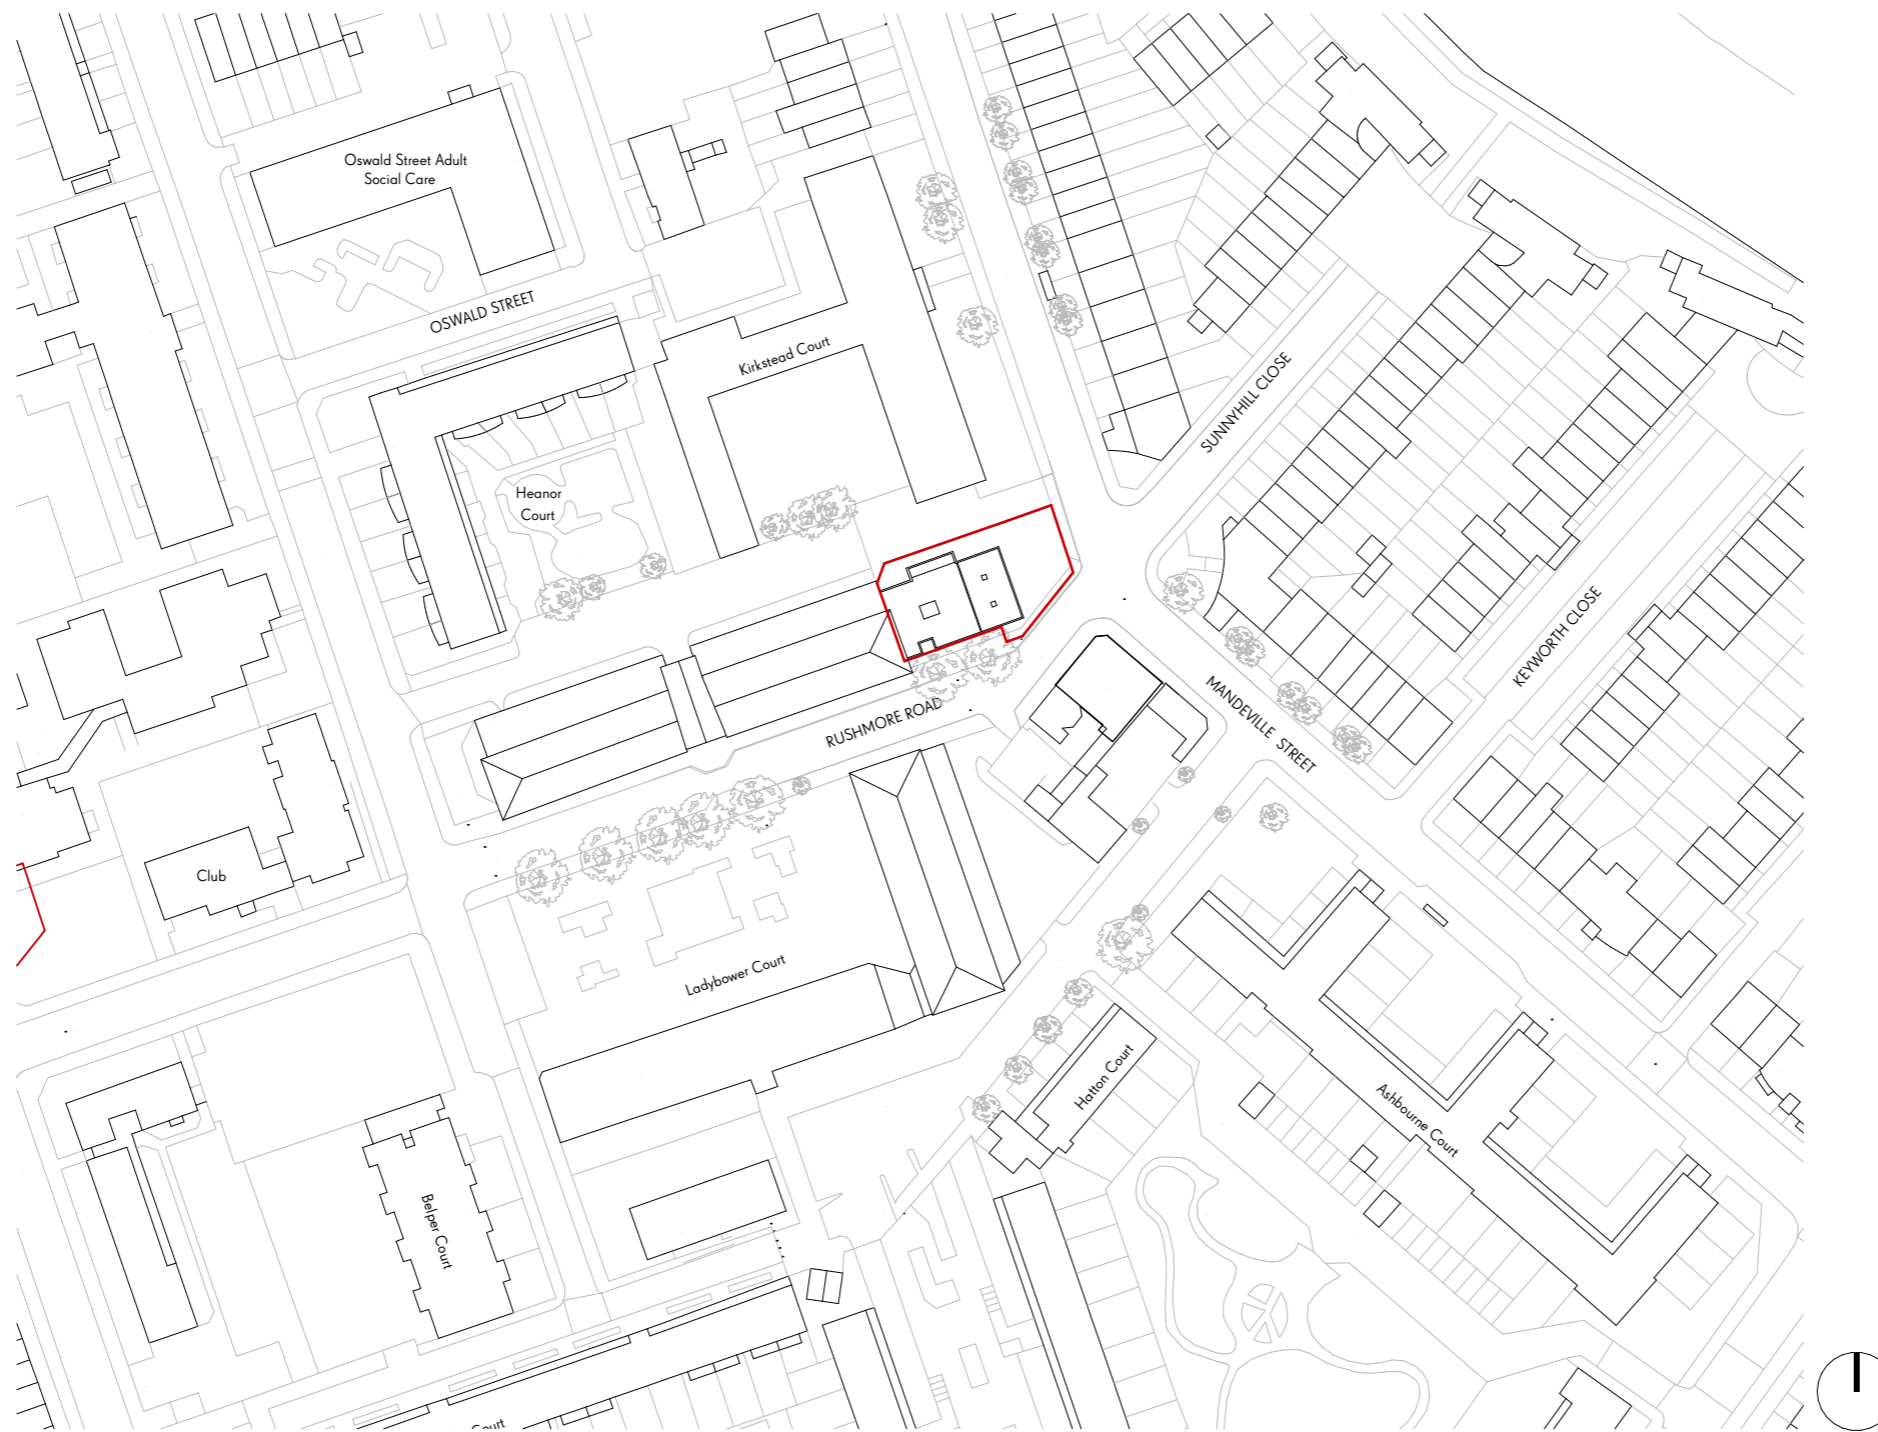


NOTES

 Site boundary

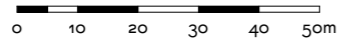

Site Plan Existing  
1:1250

PLANNING

Status	S4	Suitability description	Planning	Number	
Revision	P02	Revision description	Submission	Role	
Job	Mandeville Street	Type		Level	
Title	Site Plan (Existing)	Volume		Originator	
Date	22/07/2021	Project			
Scale	1:1250 @ A3				
Drawn	WTA				
Client	Pocket Living				

1\_656-WTA-XX-00-DR-A-0001

WAUGH THISTLETON  
ARCHITECTS

77 LEONARD STREET LONDON EC3A 4QS  
+44(0)2076135727 WAUGHTHISTLETON.COM