

## Location Plan


Scale 1 : 1250

KEY:




Site boundary

Site Area 1,117 m<sup>2</sup>  
Refer to landscape drawing for details  
of soft and hard landscaping

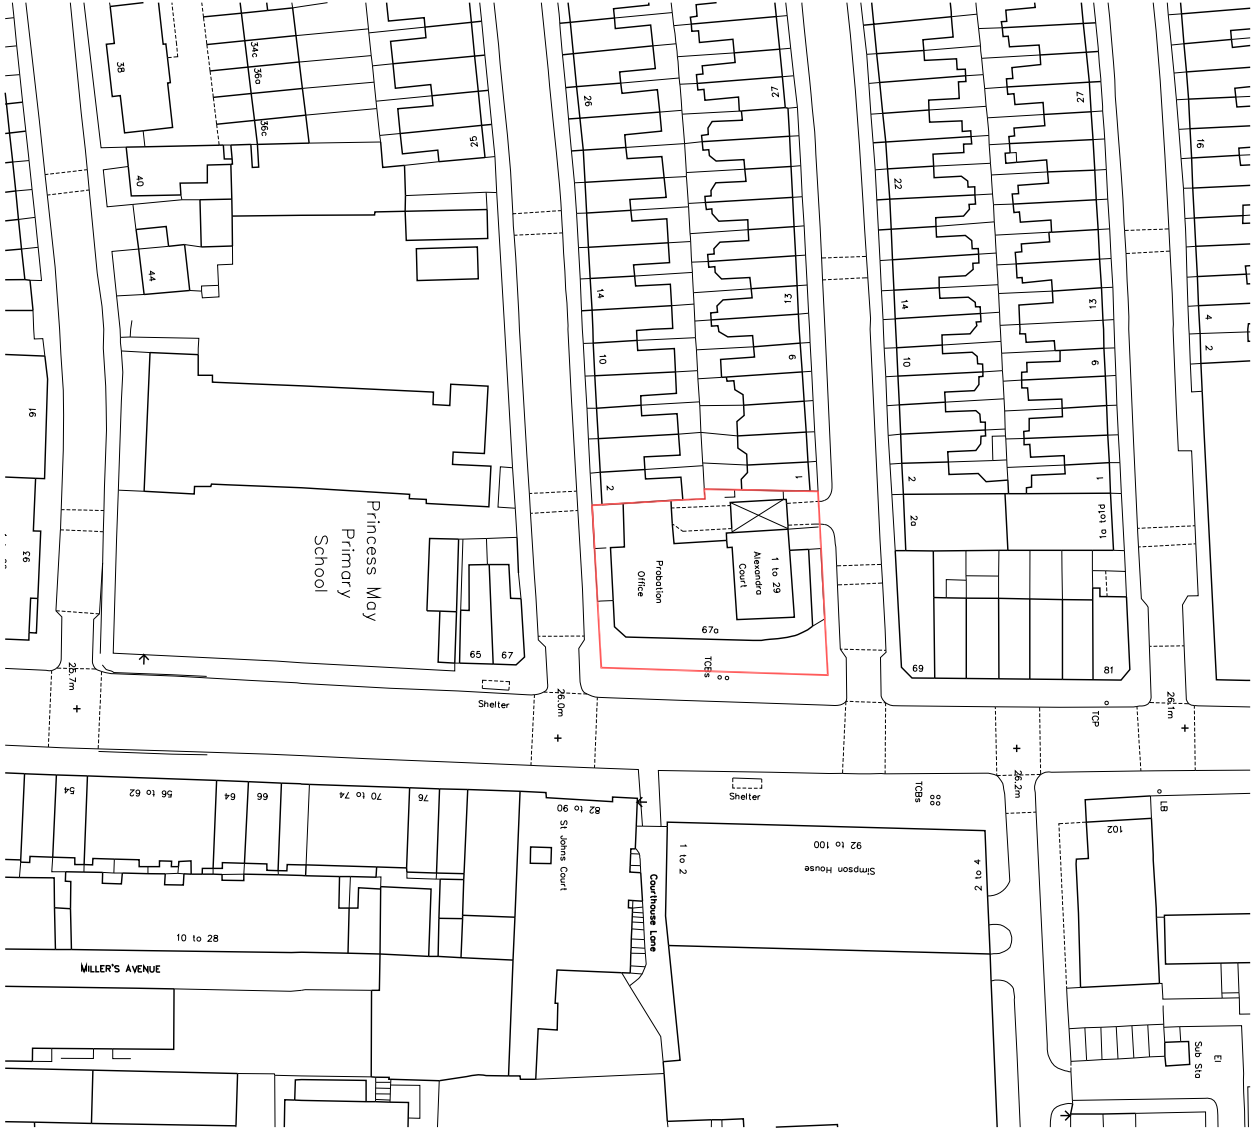

## 01 Site Location Plan

1:1250

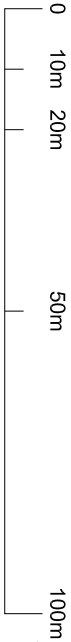

Revision	Date	Revised By

Revision History

drawing title  
**M9063-HUN- A-SL-001**

Issued for **INFORMATION**

hunters project number: <b>M9063</b>		scale: <b>@ A3</b>	
client project number:		drawn by: <b>JS</b>	checked by: <b>MB</b>
revision:	date:	revised by:	

Space One, Hammesmith,  
London, W6 0EA  
**All drawings are to be printed in colour.**  
Use figured dimensions only. All levels and dimensions to be  
checked on site. This drawing is to be read in conjunction with  
the project brief and any other drawings. The drawing is the  
trading name of Hunter & Partners Limited. © Hunter & Partners  
Limited. All rights reserved.  
model ref:

**hunters**  
Space One Bardon Road  
London W6 0EA  
T 020 8337 8200  
mail@hunters.co.uk  
www.hunters.co.uk