

<b>For Consideration By</b>	Licensing Sub-Committee
<b>Meeting Date</b>	19 July 2022
<b>Type of Application</b>	Application for a Premises Licence
<b>Address of Premises</b>	(Hewett Unit 2) 5 & 7 Stage Plaza, Curtain Road, EC2A 3NQ
<b>Classification</b>	Decision
<b>Ward(s) Affected</b>	Hoxton East & Shoreditch
<b>Director</b>	Aled Richards

1. **Summary**

1.1. This is an application for a Premises Licence under the Licensing Act 2003:

- To authorise supply of alcohol for consumption On and Off the premises
- For provision of late night refreshment.

2. **Application**

2.1. The Stage Shoreditch Limited have made an application for a premises licence under section 17 of the Licensing Act 2003.

2.2. The applicant is applying for the following licensable activities and times:

<b>Late Night Refreshment</b>	<p><b>Standard Hours:</b>            Fri 23:00-00:00            Sat 23:00-00:00</p> <p><b>Non Standard Hours</b>            From the end of permitted hours on New Year's Eve to the start of permitted hours on New Year's Day. On Sundays prior to bank holidays/public holidays 10:00 – 00:00</p>
<b>Supply of Alcohol On Premises</b>	<p><b>Standard Hours:</b>            Mon 08:00-23:00            Tue 08:00-23:00            Wed 08:00-23:00            Thu 08:00-23:00            Fri 08:00-00:00            Sat 08:00-00:00            Sun 10:00-22:30</p>

<p><b>Supply of Alcohol Off Premises</b></p>	<p><b>Standard Hours:</b>  Mon 08:00-23:00  Tue 08:00-23:00  Wed 08:00-23:00  Thu 08:00-23:00  Fri 08:00-23:00  Sat 08:00-23:00  Sun 10:00-22:30</p> <p><b>Non Standard Hours</b>  From the end of permitted hours on New Year's Eve to the start of permitted hours on New Year's Day. On Sundays prior to bank holidays/public holidays 10:00 – 00:00</p>
<p><b>The opening hours of the premises</b></p>	<p><b>Standard Hours:</b>  Mon 08:00-23:30  Tue 08:00-23:30  Wed 08:00-23:30  Thu 08:00-23:30  Fri 08:00-00:30  Sat 08:00-00:30  Sun 10:00-23:00</p> <p><b>Non Standard Hours</b>  From the end of permitted hours on New Year's Eve to the start of permitted hours on New Year's Day. On Sundays prior to bank holidays/public holidays 10:00 – 00:00</p>

2.3. The application is attached as Appendix A.

3. **Current Status/History**

3.1. The premises are not currently licensed for any activity. The premises are located within the Shoreditch Special Policy Area(SPA).

3.2. No Temporary Event Notices have been submitted in this calendar year.

4. **Representations: Responsible Authorities**

From	Details
Environmental Health Authority (Environmental Protection)	No representation received
Environmental Health Authority (Environmental Enforcement) Appendix B3	Representation received on the grounds of The Prevention of Public Nuisance

Environmental Health Authority (Health & Safety)	No representation received
Weights and Measures (Trading Standards)	No representation received
Planning Authority	No representation received
Area Child Protection Officer	No representation received
Fire Authority	Have confirmed no representation on this application
Police Authority Appendix B1	Representation received on the grounds of The Prevention of Crime and Disorder and The Prevention of Public Nuisance
Licensing Authority Appendix B2	Representation received on the grounds of The Prevention of Crime and Disorder and The Prevention of Public Nuisance
Health Authority	No representation received.

5. **Representations: Other Persons**

<b>From</b>	<b>Details</b>
Representation received from and on behalf of local residents.	None.

6. **Guidance Considerations**

- 6.1. The Licensing Authority is required to have regard to any guidance issued by the Secretary of State under the Licensing Act 2003.

7. **Policy Considerations**

- 7.1. The Licensing Sub-Committee is required to have regard to the London Borough of Hackney's Statement of Licensing Policy ("the Policy") adopted by the Licensing Authority.
- 7.2. The Policy applies to applications where relevant representations have been made. With regard to this application, policies, LP1 (General Principles), LP2 (Licensing Objectives) , LP3 (Core Hours) and LP10 (Special Policy Areas - Dalston and Shoreditch) are relevant.

8. **Officer Observations**

- 8.1. If the Sub-Committee is minded to approve the application, the following conditions should be applied to the licence:

## Supply Of Alcohol (On/Both)

1. No supply of alcohol may be made under the premises licence:
  - (a) At a time when there is no designated premises supervisor in respect of the premises licence.
  - (b) At a time when the designated premises supervisor does not hold a personal licence or his personal licence is suspended.
  
2. Every supply of alcohol under the premises licence must be made or authorised by a person who holds a personal licence.
  
3. (1) The responsible person must ensure that staff on relevant premises do not carry out, arrange or participate in any irresponsible promotions in relation to the premises.
  - (2) In this paragraph, an irresponsible promotion means any one or more of the following activities, or substantially similar activities, carried on for the purpose of encouraging the sale or supply of alcohol for consumption on the premises -
    - (a) games or other activities which require or encourage, or are designed to require or encourage, individuals to;
      - (i) drink a quantity of alcohol within a time limit (other than to drink alcohol sold or supplied on the premises before the cessation of the period in which the responsible person is authorised to sell or supply alcohol), or
      - (ii) drink as much alcohol as possible (whether within a time limit or otherwise);
    - (b) provision of unlimited or unspecified quantities of alcohol free or for a fixed or discounted fee to the public or to a group defined by a particular characteristic in a manner which carries a significant risk of undermining a licensing objective;
    - (c) provision of free or discounted alcohol or any other thing as a prize to encourage or reward the purchase and consumption of alcohol over a period of 24 hours or less in a manner which carries a significant risk of undermining a licensing objective;
    - (d) selling or supplying alcohol in association with promotional posters or flyers on, or in the vicinity of, the premises which can reasonably be considered to condone, encourage or glamorise anti-social behaviour or to refer to the effects of drunkenness in any favourable manner.
    - (e) dispensing alcohol directly by one person into the mouth of another (other than where that other person is unable to drink without assistance by reason of a disability).

4. The responsible person must ensure that free potable water is provided on request to customers where it is reasonably available.

5. 5.1. The premises licence holder or club premises certificate holder must ensure that an age verification policy is adopted in respect of the premises in relation to the sales or supply of alcohol.

5.2 The designated premises supervisor in relation to the premises licences must ensure that the supply of alcohol at the premises is carried on in accordance with the age verification policy.

5.3. The policy must require individuals who appear to the responsible person to be under 18 years of age (or such older age as may be specified in the policy) to produce on request, before being served alcohol, identification bearing their photograph, date of birth and either:-

- A. a holographic mark or
- B. an ultraviolet feature.

6. The responsible person shall ensure that:

a) where any of the following alcoholic drinks is sold or supplied for consumption on the premises (other than alcoholic drinks sold or supplied having been made up in advance ready for sale or supply in a securely closed container) it is available to customers in the following measures:

- beer or cider: 1/2 pint;
- gin, rum, vodka or whisky: 25ml or 35ml; and
- still wine in a glass: 125ml; and

a. these measures are displayed in a menu, price list or other printed material which is available to customers on the premises; and

b. where a customer does not in relation to a sale of alcohol specify the quantity of alcohol to be sold, the customer is made aware that these measures are available.

### **Minimum Drinks Pricing**

7. 7.1 A relevant person shall ensure that no alcohol is sold or supplied for consumption on or off the premises for a price which is less than the permitted price.

7.2 For the purposes of the condition set out in paragraph 7.1 above -  
(a) "duty" is to be construed in accordance with the Alcoholic Liquor Duties Act 1979;

(i) "permitted price" is the price found by applying the formula -  $P = D + (D \times V)$  Where -P is the permitted price,

(ii) D is the amount of duty chargeable in relation to the alcohol as if the duty were charged on the date of the sale or supply of the alcohol, and

(iii) V is the rate of value added tax chargeable in relation to the alcohol as if the value added tax were charged on the date of the sale or supply of the alcohol;

(b) “relevant person” means, in relation to premises in respect of which there is in force a premises licence -  
(i) the holder of the premises licence,  
(ii) the designated premises supervisor (if any) in respect of such a licence, or  
(iii) the personal licence holder who makes or authorises a supply of alcohol under such a licence;

(c) “relevant person” means, in relation to premises in respect of which there is in force a club premises certificate, any member or officer of the club present on the premises in a capacity which enables the member or officer to prevent the supply in question; and

(d) “value added tax” means value added tax charged in accordance with the Value Added Tax Act 1994.

7.3 Where the permitted price given by Paragraph 8.2(b) above would (apart from this paragraph) not be a whole number of pennies, the price given by that sub-paragraph shall be taken to be the price actually given by that sub- paragraph rounded up to the nearest penny.

7.4 (1) Sub-paragraph 7.4(2) below applies where the permitted price given by Paragraph 7.2(b) above on a day (“the first day”) would be different from the permitted price on the next day (“the second day”) as a result of a change to the rate of duty or value added tax.

(2) The permitted price which would apply on the first day applies to sales or supplies of alcohol which take place before the expiry of the period of 14 days beginning on the second day.

### **Conditions derived from operating schedule**

8. Alcohol shall not be sold, supplied, or consumed on the premises otherwise than to persons who are taking substantial table meals and that the consumption of alcohol by such persons is ancillary to taking such meals. The supply of alcohol shall be by waiter or waitress.

9. The licensee shall install and maintain a comprehensive CCTV system as per the minimum requirements of a Metropolitan Police Crime Prevention Officer. All entry and exit points will be covered enabling frontal identification of every person entering in any light condition. The CCTV system shall as a minimum continually record whilst the premises is open for licensable activities and during all times when customers remain on the premises. All recordings shall be stored for a minimum 2 period of 31 days with date and time stamping. Recordings shall be provided immediately upon the request of Police or authorised officers throughout the preceding 31 day period.

10. No less than one member of staff who is able to operate the CCTV system shall be on the premises at all times.

11. The licence holder shall ensure that any queue to enter the premises which forms outside the premises is orderly and supervised by door staff.

12. An incident log shall be kept at the premises, and made available on request to an authorised officer of the Council or the Police, which will as a minimum record the following:

- (a) all crimes reported to the venue
- (b) all ejections of patrons
- (c) any complaints received
- (d) any incidents of disorder
- (e) seizures of drugs or offensive weapons
- (f) any faults in the CCTV system or searching equipment or scanning equipment
- (g) any refusal of the sale of alcohol
- (h) any visit by a relevant authority or emergency service.

13. The licensee shall operate a zero tolerance policy to drugs and comply with the Hackney Police/Council Community Safety Unit Drugs and Weapons policy where appropriate. Prominent signage shall be displayed by every entrance and exit detailing the drugs and weapons policies.

14. A record shall be kept detailing all refused sales of alcohol. The refusals book will be maintained at the premises and will be available for immediate inspection upon request by a representative of the statutory authorities upon request. Such refusals are to be inspected and signed by the DPS or, in the absence of the DPS, by an alternative member of store management at intervals not exceeding seven days. All occasions when persons have been refused service shall be recorded and kept at the premises for not less than 12 months after the last entry recorded.

15. No entertainment, performance, service or exhibition involving nudity or sexual stimulation which would come within the definition of a sex establishment as defined in Schedule 3 of the Local Government (Miscellaneous Provisions) Act 1982 as amended by the Police and Crime Act 2009, shall be provided.

16. Clear and prominent notices shall be displayed and maintained at all exits in a place where they can be seen and easily read by customers, requiring customers to leave the premises and the area quietly.

17. Waste collections shall be restricted to 23:00 and 08:00

18. No refuse and/or bottles are to be placed in external receptacles or in areas outside the premises between 23:00 and 08:00

**Conditions derived from Responsible Authority representations:**

19. A dispersal plan that covers the entire site as well as the individual premises are provided to police.

20. Any outside areas to close at 2200hrs.

21. No drinks are to be taken outside except to those seated in the designated seating area.

22. The Licensee shall ensure that all relevant staff are fully trained and made aware of the legal requirement of businesses to comply with their responsibility as regards the disposal of waste produced from the business premises. The procedure for handling and preparing for disposal of the waste shall be in writing and displayed in a prominent place where it can be referred to at all times by staff.

23. The Licensee shall ensure that any contract for general and recyclable waste disposal shall be appropriate in size to the amount of waste produced by the business. The Licensee shall maintain an adequate supply of waste receptacles provided by his registered waste carrier (refuse sacks or commercial waste bins) in order to ensure all refuse emanating from the business is always presented for collection by his waste carrier and shall not use any plain black or unidentifiable refuse sacks or any other unidentifiable or unmarked waste receptacles.

24. In order to minimise the amount of time any waste remains on the public highway in readiness for collection, the Licensee will ensure the timeframe within which it may expect its waste carrier to collect is adhered to.

25. The Licensee shall instruct members of staff to make regular checks of the area immediately outside the premises and remove any litter, bottles and glasses emanating from the premises. A final check should be made at close of business.

26. The Licensee shall provide a safe receptacle for cigarette ends to be placed outside for the use of customers, such receptacles being carefully placed so as not to cause an obstruction or trip.

27. The current trade waste agreement/duty of care waste transfer document shall be conspicuously displayed and maintained in the window of the premises where it can be conveniently seen and read by persons standing in Hewett. This should remain unobstructed at all times and should clearly identify:-

the name of the registered waste carrier

- the date of commencement of trade waste contract
- the date of expiry of trade waste contract
- the days and times of collection
- the type of waste including the European Waste Code

## 9. **Reasons for Officer Observations**

- 9.1. Conditions 8 to 18 are derived from applicants' operating schedule. Conditions 19 to 21 have been proposed by the Police Authority and conditions 22 to 27



have been proposed by the Environmental Enforcement Authority.

10. **Legal Comments**

10.1. The Council has a duty as a Licensing Authority under the Licensing Act 2003 to carry out its functions with a view to promoting the following

4 licensing objectives;

- The Prevention of Crime and Disorder
- Public Safety
- Prevention of Public Nuisance
- The Protection of Children from Harm

10.2. It should be noted that each of the licensing objectives have equal importance and are the only grounds upon which a relevant representation can be made and for which an application can be refused or terms and conditions attached to a licence.

11. **Human Rights Act 1998 Implications**

11.1. There are implications to;

- **Article 6** – Right to a fair hearing
- **Article 14** – Not to discriminate
- Balancing: **Article 1**- Peaceful enjoyment of their possession (i.e. a licence is defined as being a possession) with **Article 8** – Right of Privacy (i.e. respect private & family life) to achieve a proportionate decision having regard to the protection of an individuals rights against the interests of the community at large.

12. **Members Decision Making**

12.1. **Option 1**

**That the application be refused**

12.2. **Option 2**

**That the application be approved, together with any conditions or restrictions which Members consider necessary for the promotion of the Licensing objectives.**

13. **Conclusion**

13.1. That Members decide on the application under the Licensing Act 2003.

**Appendices:**

Appendix A: Application for a premises licence and supporting documents

Appendix B: Representations from responsible authorities

Appendix C: Location map

## **Background documents**

Licensing Act 2003  
LBH Statement of Licensing Policy

<b>Report Author</b>	Name: <a href="#">Sanaria Hussain</a> Title: Senior Licensing Officer Email: <a href="mailto:sanaria.hussain@hackney.gov.uk">sanaria.hussain@hackney.gov.uk</a> Tel: 02083562431
<b>Comments for the Group Director of Finance and Corporate Resources prepared by</b>	Name Title Email Tel
<b>Comments for the Director of Legal, Democratic and Electoral Services prepared by</b>	Name Title Email Tel

# Appendix A

↳ Hackney

LA01

Application for a premises licence to be granted under the Licensing Act 2003

## PLEASE READ THE FOLLOWING INSTRUCTIONS FIRST

Before completing this form please read the guidance notes at the end of the form. If you are completing this form by hand please write legibly in block capitals. In all cases ensure that your answers are inside the boxes and written in black ink. Use additional sheets if necessary.

You may wish to keep a copy of the completed form for your records.

I/We The Stage Shoreditch Limited

*(Insert name(s) of applicant)*

apply for a premises licence under section 17 of the Licensing Act 2003 for the premises described in Part 1 below (the premises) and I/we are making this application to you as the relevant licensing authority in accordance with section 12 of the Licensing Act 2003

### Part 1 – Premises details

Postal address of premises or, if none, ordnance survey map reference or description Unit 2 – 5 & 7 Stage Plaza			
Post town	London	Postcode	EC2A 3NQ

Telephone number at premises (if any)	
Non-domestic rateable value of premises	£0

### Part 2 - Applicant details

Please state whether you are applying for a premises licence as **appropriate** **Please tick as appropriate**

- a) an individual or individuals \*  please complete section (A)
- b) a person other than an individual \*
- i as a limited company/limited liability partnership  please complete section (B)
- ii as a partnership (other than limited liability)  please complete section (B)
- iii as an unincorporated association or  please complete section (B)

- iv other (for example a statutory corporation)  please complete section (B)
- c) a recognised club  please complete section (B)
- d) a charity  please complete section (B)
- e) the proprietor of an educational establishment  please complete section (B)
- f) a health service body  please complete section (B)
- g) a person who is registered under Part 2 of the Care Standards Act 2000 (c14) in respect of an independent hospital in Wales  please complete section (B)
- ga) a person who is registered under Chapter 2 of Part 1 of the Health and Social Care Act 2008 (within the meaning of that Part) in an independent hospital in England  please complete section (B)
- h) the chief officer of police of a police force in England and Wales  please complete section (B)

\* If you are applying as a person described in (a) or (b) please confirm (by ticking yes to one box below):

- I am carrying on or proposing to carry on a business which involves the use of the premises for licensable activities; or
- I am making the application pursuant to a
  - statutory function or
  - a function discharged by virtue of Her Majesty's prerogative

**(A) INDIVIDUAL APPLICANTS** (fill in as applicable)

Mr <input type="checkbox"/>	Mrs <input type="checkbox"/>	Miss <input type="checkbox"/>	Ms <input type="checkbox"/>	Other Title (for example, Rev)	
<b>Surname</b>			<b>First names</b>		
<b>Date of birth</b>		I am 18 years old or over <input type="checkbox"/> Please tick yes			
<b>Nationality</b>					
Current residential address if different from premises address					
Post town				Postcode	

<b>Daytime contact telephone number</b>		
<b>E-mail address (optional)</b>		
<b>Where applicable (if demonstrating a right to work via the Home Office online right to work checking service), the 9-digit 'share code' provided to the applicant by that service (please see note 15 for information)</b>		

**SECOND INDIVIDUAL APPLICANT** (if applicable)

Mr <input type="checkbox"/>	Mrs <input type="checkbox"/>	Miss <input type="checkbox"/>	Ms <input type="checkbox"/>	Other Title (for example, Rev)	
<b>Surname</b>			<b>First names</b>		
<b>Date of birth</b>		I am 18 years old or over <input type="checkbox"/>		Please tick yes	
<b>Nationality</b>					
Current postal address if different from premises address					
Post town				Postcode	
<b>Daytime contact telephone number</b>					
<b>E-mail address (optional)</b>					
<b>Where applicable (if demonstrating a right to work via the Home Office online right to work checking service), the 9-digit 'share code' provided to the applicant by that service (please see note 15 for information)</b>					

**(B) OTHER APPLICANTS**

Please provide name and registered address of applicant in full. Where appropriate please give any registered number. In the case of a partnership or other joint venture (other than a body corporate), please give the name and address of each party concerned.

<b>Name</b> The Stage Shoreditch Limited
---

<b>Address</b> 116 Upper Street, London, England, N1 1QP
<b>Registered number (where applicable)</b> OC399149
<b>Description of applicant (for example, partnership, company, unincorporated association etc.)</b> Private Limited Company
<b>Telephone number (if any)</b>
<b>E-mail address (optional)</b>

**Part 3 Operating Schedule**

When do you want the premises licence to start?

DD	MM	YYYY
<input type="text"/>	<input type="text"/>	<input type="text"/>

If you wish the licence to be valid only for a limited period, when do you want it to end?

DD	MM	YYYY
<input type="text"/>	<input type="text"/>	<input type="text"/>

<p>Please give a general description of the premises (please read guidance note 1)          Restaurant - The application is follows pre-application consultation with the Metropolitan Police and the Licensing Authority. The development has on site security a Central Servicing Provision.</p>
--

If 5,000 or more people are expected to attend the premises at any one time, please state the number expected to attend.

<input type="text"/>
----------------------

What licensable activities do you intend to carry on from the premises?

(Please see sections 1 and 14 and Schedules 1 and 2 to the Licensing Act 2003)

- | Provision of regulated entertainment (please read guidance note 2)  | Please tick all that apply          |
|---|-------------------------------------|
| a) plays (if ticking yes, fill in box A)  | <input type="checkbox"/>            |
| b) films (if ticking yes, fill in box B)  | <input type="checkbox"/>            |
| c) indoor sporting events (if ticking yes, fill in box C)   | <input type="checkbox"/>            |
| d) boxing or wrestling entertainment (if ticking yes, fill in box D)  | <input type="checkbox"/>            |
| e) live music (if ticking yes, fill in box E)   | <input type="checkbox"/>            |
| f) recorded music (if ticking yes, fill in box F)   | <input type="checkbox"/>            |
| g) performances of dance (if ticking yes, fill in box G)  | <input type="checkbox"/>            |
| h) anything of a similar description to that falling within (e), (f) or (g) (if ticking yes, fill in box H) | <input type="checkbox"/>            |
| <b>Provision of late night refreshment</b> (if ticking yes, fill in box I)                                  | <input checked="" type="checkbox"/> |
| <b>Supply of alcohol</b> (if ticking yes, fill in box J)  | <input checked="" type="checkbox"/> |

**In all cases complete boxes K, L and M**

**A**

<b>Plays</b> Standard days and timings (please read guidance note 7)			<b>Will the performance of a play take place indoors or outdoors or both – please tick</b> (please read guidance note 3)	Indoors	<input type="checkbox"/>
				Outdoors	<input type="checkbox"/>
				Both	<input type="checkbox"/>
<b>Day</b>	<b>Start</b>	<b>Finish</b>	<b>Please give further details here</b> (please read guidance note 4)		
Mon					
			<b>State any seasonal variations for performing plays</b> (please read guidance note 5)		
Tue					
			<b>Non-standard timings. Where you intend to use the premises for the performance of plays at different times to those listed in the column on the left, please list</b> (please read guidance note 6)		
Wed					
Thur					
Fri					
Sat					
Sun					



**B**

<b>Films</b> Standard days and timings (please read guidance note 7)			<b>Will the exhibition of films take place indoors or outdoors or both – please tick</b> (please read guidance note 3)	Indoors	<input type="checkbox"/>
				Outdoors	<input type="checkbox"/>
				Both	<input type="checkbox"/>
<b>Day</b>	<b>Start</b>	<b>Finish</b>	<b>Please give further details here</b> (please read guidance note 4)		
Mon					
Tue					
Wed					
			<b>State any seasonal variations for the exhibition of films</b> (please read guidance note 5)		
Thur			<b>Non-standard timings. Where you intend to use the premises for the exhibition of films at different times to those listed in the column on the left, please list</b> (please read guidance note 6)		
Fri					
Sat					
Sun					

**C**

<b>Indoor sporting events</b> Standard days and timings (please read guidance note 7)			<b>Please give further details</b> (please read guidance note 4)	
Day	Start	Finish		
Mon			<b>State any seasonal variations for indoor sporting events</b> (please read guidance note 5)	
Tue				
Wed				
Thur				<b>Non-standard timings. Where you intend to use the premises for indoor sporting events at different times to those listed in the column on the left, please list</b> (please read guidance note 6)
Fri				
Sat				
Sun				

**D**

<b>Boxing or wrestling entertainments</b> Standard days and timings (please read guidance note 7)			<b>Will the boxing or wrestling entertainment take place indoors or outdoors or both – please tick</b> (please read guidance note 3)	Indoors	<input type="checkbox"/>
				Outdoors	<input type="checkbox"/>
				Both	<input type="checkbox"/>
Day	Start	Finish	<b>Please give further details here</b> (please read guidance note 4)		
Mon					
Tue					
			<b>State any seasonal variations for boxing or wrestling entertainment</b> (please read guidance note 5)		
Wed					
Thur					
			<b>Non-standard timings. Where you intend to use the premises for boxing or wrestling entertainment at different times to those listed in the column on the left, please list</b> (please read guidance note 6)		
Fri					
Sat					
Sun					

**E**

<b>Live music</b> Standard days and timings (please read guidance note 7)			<b>Will the performance of live music take place indoors or outdoors or both – please tick</b> (please read guidance note 3)	Indoors	<input type="checkbox"/>
				Outdoors	<input type="checkbox"/>
				Both	<input type="checkbox"/>
Day	Start	Finish	<b>Please give further details here</b> (please read guidance note 4)		
Mon					
Tue			<b>State any seasonal variations for the performance of live music</b> (please read guidance note 5)		
Wed					
Thur			<b>Non-standard timings. Where you intend to use the premises for the performance of live music at different times to those listed in the column on the left, please list</b> (please read guidance note 6)		
Fri					
Sat					
Sun					

**F**

<b>Recorded music</b> Standard days and timings (please read guidance note 7)			<b>Will the playing of recorded music take place indoors or outdoors or both – please tick</b> (please read guidance note 3)	Indoors	<input type="checkbox"/>
				Outdoors	<input type="checkbox"/>
				Both	<input type="checkbox"/>
<b>Day</b>	<b>Start</b>	<b>Finish</b>	<b>Please give further details here</b> (please read guidance note 4)		
Mon					
Tue					
Wed					
			<b>State any seasonal variations for the playing of recorded music</b> (please read guidance note 5)		
Thur					
			<b>Non-standard timings. Where you intend to use the premises for the playing of recorded music at different times to those listed in the column on the left, please list</b> (please read guidance note 6)		
Fri					
Sat					
Sun					

**G**

<b>Performances of dance</b> Standard days and timings (please read guidance note 7)			<b>Will the performance of dance take place indoors or outdoors or both – please tick</b> (please read guidance note 3)	Indoors	<input type="checkbox"/>
				Outdoors	<input type="checkbox"/>
Day	Start	Finish		Both	<input type="checkbox"/>
Mon			<b>Please give further details here</b> (please read guidance note 4)		
Tue					
Wed			<b>State any seasonal variations for the performance of dance</b> (please read guidance note 5)		
Thur					
Fri			<b>Non-standard timings. Where you intend to use the premises for the performance of dance at different times to those listed in the column on the left, please list</b> (please read guidance note 6)		
Sat					
Sun					

H

<p><b>Anything of a similar description to that falling within (e), (f) or (g)</b> Standard days and timings (please read guidance note 7)</p>			<p><b>Please give a description of the type of entertainment you will be providing</b></p>		
Day	Start	Finish	<p><b>Will this entertainment take place indoors or outdoors or both – please tick</b> (please read guidance note 3)</p>	Indoors	<input type="checkbox"/>
Mon				Outdoors	<input type="checkbox"/>
				Both	<input type="checkbox"/>
Tue			<p><b>Please give further details here</b> (please read guidance note 4)</p>		
Wed					
Thur			<p><b>State any seasonal variations for entertainment of a similar description to that falling within (e), (f) or (g)</b> (please read guidance note 5)</p>		
Fri					
Sat			<p><b>Non-standard timings. Where you intend to use the premises for the entertainment of a similar description to that falling within (e), (f) or (g) at different times to those listed in the column on the left, please list</b> (please read guidance note 6)</p>		
Sun					

I

<b>Late night refreshment</b> Standard days and timings (please read guidance note 7)			<b>Will the provision of late night refreshment take place indoors or outdoors or both – please tick</b> (please read guidance note 3)	Indoors	<input checked="" type="checkbox"/>
				Outdoors	<input type="checkbox"/>
				Both	<input type="checkbox"/>
Day	Start	Finish	<b>Please give further details here</b> (please read guidance note 4)		
Mon					
Tue					
Wed					
Thur					
			<b>State any seasonal variations for the provision of late night refreshment</b> (please read guidance note 5)		
Fri	23:00	00:00	<b>Non-standard timings. Where you intend to use the premises for the provision of late night refreshment at different times, to those listed in the column on the left, please list</b> (please read guidance note 6) From the end of permitted hours on New Year’s Eve to the start of permitted hours on New Year’s Day.  On Sundays prior to bank holidays/public holidays 10:00 – 00:00		
Sat	23:00	00:00			
Sun					



**J**

<b>Supply of alcohol</b> Standard days and timings (please read guidance note 7)			<b>Will the supply of alcohol be for consumption – please tick</b> (please read guidance note 8)	On the premises	<input type="checkbox"/>
				Off the premises	<input type="checkbox"/>
				Both	<input checked="" type="checkbox"/>
<b>Day</b>	<b>Start</b>	<b>Finish</b>	<b>State any seasonal variations for the supply of alcohol</b> (please read guidance note 5)		
Mon	08:00	23:00			
Tue	08:00	23:00			
Wed	08:00	23:00			
Thur	08:00	23:00	<b>Non-standard timings. Where you intend to use the premises for the supply of alcohol at different times to those listed in the column on the left, please list</b> (please read guidance note 6) From the end of permitted hours on New Year’s Eve to the start of permitted hours on New Year’s Day.  On Sundays prior to bank holidays/public holidays 10:00 – 00:00  *Off Sales will be restricted to Monday to Saturday 08:00 to 23:00 and Sundays 10:00 to 22:30		
Fri	08:00	00:00			
Sat	08:00	00:00			
Sun	10:00	22:30			

**State the name and details of the individual whom you wish to specify on the licence as designated premises supervisor (Please see declaration about the entitlement to work in the checklist at the end of the form):**

<b>Name</b> Brock Ninian Sanderson Bergius	
<b>Date of birth</b> [REDACTED]	
<b>Address</b> [REDACTED]	
<b>Postcode</b> [REDACTED]	
Personal licence number (if known) TBC	
Issuing licensing authority (if known) TBC	

**K**

**Please highlight any adult entertainment or services, activities, other entertainment or matters ancillary to the use of the premises that may give rise to concern in respect of children (please read guidance note 9).**

None

L

<b>Hours premises are open to the public</b> Standard days and timings (please read guidance note 7)			<b>State any seasonal variations</b> (please read guidance note 5)
Day	Start	Finish	
Mon	08:00	23:30	<p><b>Non-standard timings. Where you intend the premises to be open to the public at different times from those listed in the column on the left, please list</b> (please read guidance note 6)</p> <p>From the end of permitted hours on New Year's Eve to the start of permitted hours on New Year's Day.</p> <p>On Sundays prior to bank holidays/public holidays 10:00 – 00:00</p>
Tue	08:00	23:30	
Wed	08:00	23:30	
Thur	08:00	23:30	
Fri	08:00	00:30	
Sat	08:00	00:30	
Sun	10:00	23:00	

**M** Describe the steps you intend to take to promote the four licensing objectives:

**a) General – all four licensing objectives (b, c, d and e)** (please read guidance note 10)

Please see attached summary and proposed conditions which address the four licensing objectives and the LP10 Special Policy.

**b) The prevention of crime and disorder**

As above and attached.

**c) Public safety**

As above and attached.

**d) The prevention of public nuisance**

As above and attached.

**e) The protection of children from harm**

As above and attached.

**Checklist:**

**Please tick to indicate agreement**

- I have made or enclosed payment of the fee.
- I have enclosed the plan of the premises.
- I have sent copies of this application and the plan to responsible authorities and others where applicable.
- I have enclosed the consent form completed by the individual I wish to be designated premises supervisor, if applicable.
- I understand that I must now advertise my application.
- I understand that if I do not comply with the above requirements my application will be rejected.
- [Applicable to all individual applicants, including those in a partnership which is not a limited liability partnership, but not companies or limited liability partnerships] I have included documents demonstrating my entitlement to work in the United Kingdom or my share code issued by the Home Office online right to work checking service (please read note 15).

**IT IS AN OFFENCE, UNDER SECTION 158 OF THE LICENSING ACT 2003, TO MAKE A FALSE STATEMENT IN OR IN CONNECTION WITH THIS APPLICATION. THOSE WHO MAKE A FALSE STATEMENT MAY BE LIABLE ON SUMMARY CONVICTION TO A FINE OF ANY AMOUNT.**

**IT IS AN OFFENCE UNDER SECTION 24B OF THE IMMIGRATION ACT 1971 FOR A PERSON TO WORK WHEN THEY KNOW, OR HAVE REASONABLE CAUSE TO BELIEVE, THAT THEY ARE DISQUALIFIED FROM DOING SO BY REASON OF THEIR IMMIGRATION STATUS. THOSE WHO EMPLOY AN ADULT WITHOUT LEAVE OR WHO IS SUBJECT TO CONDITIONS AS TO EMPLOYMENT WILL BE LIABLE TO A CIVIL PENALTY UNDER SECTION 15 OF THE IMMIGRATION, ASYLUM AND NATIONALITY ACT 2006 AND PURSUANT TO SECTION 21 OF THE SAME ACT, WILL BE COMMITTING AN OFFENCE WHERE THEY DO SO IN THE KNOWLEDGE, OR WITH REASONABLE CAUSE TO BELIEVE, THAT THE EMPLOYEE IS DISQUALIFIED.**

**Part 4 – Signatures** (please read guidance note 11)

**Signature of applicant or applicant’s solicitor or other duly authorised agent** (see guidance note 12). **If signing on behalf of the applicant, please state in what capacity.**

<b>Declaration</b>	<ul style="list-style-type: none"> <li>[Applicable to individual applicants only, including those in a partnership which is not a limited liability partnership] I understand I am not entitled to be issued with a licence if I do not have the entitlement to live and work in the UK (or if I am subject to a condition preventing me from doing work relating to the carrying on of a licensable activity) and that my licence will become invalid if I cease to be entitled to live and work in the UK (please read guidance note 15).</li> <li>The DPS named in this application form is entitled to work in the UK (and is not subject to conditions preventing him or her from doing work relating to a licensable activity) and I have seen a copy of his or her proof of entitlement to work, or have conducted an online right to work check using the Home Office right to work checking service which confirmed their right to work (please see note 15)</li> </ul>
Signature	<i>Thomas and Thomas Partners LLP</i>
Date	20.04.22
Capacity	Solicitors on behalf of the Applicant

**For joint applications, signature of 2<sup>nd</sup> applicant or 2<sup>nd</sup> applicant’s solicitor or other authorised agent** (please read guidance note 13). **If signing on behalf of the applicant, please state in what capacity.**

Signature	
Date	
Capacity	

Contact name (where not previously given) and postal address for correspondence associated with this application (please read guidance note 14)			
Post town	London	Postcode	WC2H 9EP


## Notes for Guidance

1. Describe the premises, for example the type of premises, its general situation and layout and any other information which could be relevant to the licensing objectives. Where your application includes off-supplies of alcohol and you intend to provide a place for consumption of these off-supplies, you must include a description of where the place will be and its proximity to the premises.
2. In terms of specific regulated entertainments please note that:
  - Plays: no licence is required for performances between 08:00 and 23.00 on any day, provided that the audience does not exceed 500.
  - Films: no licence is required for 'not-for-profit' film exhibition held in community premises between 08.00 and 23.00 on any day provided that the audience does not exceed 500 and the organiser (a) gets consent to the screening from a person who is responsible for the premises; and (b) ensures that each such screening abides by age classification ratings.
  - Indoor sporting events: no licence is required for performances between 08.00 and 23.00 on any day, provided that the audience does not exceed 1000.
  - Boxing or Wrestling Entertainment: no licence is required for a contest, exhibition or display of Greco-Roman wrestling, or freestyle wrestling between 08.00 and 23.00 on any day, provided that the audience does not exceed 1000. Combined fighting sports – defined as a contest, exhibition or display which combines boxing or wrestling with one or more martial arts – are licensable as a boxing or wrestling entertainment rather than an indoor sporting event.
  - Live music: no licence permission is required for:
    - a performance of unamplified live music between 08.00 and 23.00 on any day, on any premises.
    - a performance of amplified live music between 08.00 and 23.00 on any day on premises authorised to sell alcohol for consumption on those premises, provided that the audience does not exceed 500.
    - a performance of amplified live music between 08.00 and 23.00 on any day, in a workplace that is not licensed to sell alcohol on those premises, provided that the audience does not exceed 500.
    - a performance of amplified live music between 08.00 and 23.00 on any day, in a church hall, village hall, community hall, or other similar community premises, that is not licensed by a premises licence to sell alcohol, provided that (a) the audience does not exceed 500, and (b) the organiser gets consent for the performance from a person who is responsible for the premises.
    - a performance of amplified live music between 08.00 and 23.00 on any day, at the non-residential premises of (i) a local authority, or (ii) a school, or (iii) a hospital, provided that (a) the audience does not exceed 500, and (b) the organiser gets

**Application for Premises Licence**

**The Stage, Shoreditch**

**APPLICATION SUMMARY**

**Proposed Hours**

<b>Sale of Alcohol On and Off Sales</b>	Monday – Thursday : 08:00 – 23:00 Friday and Saturday: 08:00 – 00:00 Sunday: 10:00 – 22:30  *Off Sales will be restricted to Monday to Saturday 08:00 to 23:00 and Sundays 10:00 to 22:30
<b>Late Night Refreshment:</b>	Friday and Saturday: 23:00 – 00:00
<b>Opening Hours</b>	Monday – Thursday : 08:00 – 23:30 Friday and Saturday: 08:00 – 00:30 Sunday: 10:00 – 23:00
<b>Non-standard hours</b>	From the end of permitted hours on New Year’s Eve to the start of permitted hours on New Year’s Day.  On Sundays prior to bank holidays/public holidays 10:00 – 00:00

**Applicant: The Stage Shoreditch Limited**

**Registered Address: 116 Upper Street, London, England, N1 1QP**

**Companies House Reg No: OC399149**

**Premises Address: (Hewett Unit 2) 5 & 7 Stage Plaza, London EC2A 3NQ**

**Description: Restaurant. The application is follows pre-application consultation with the Metropolitan Police and the Licensing Authority. The development has on site security a Central Servicing Provision.**

**Proposed DPS: Brock Ninian Sanderson Bergius**

**Proposed Conditions**

1. Alcohol shall not be sold, supplied, or consumed on the premises otherwise than to persons who are taking substantial table meals and that the consumption of alcohol by such persons is ancillary to taking such meals. The supply of alcohol shall be by waiter or waitress.
2. The licensee shall install and maintain a comprehensive CCTV system as per the minimum requirements of a Metropolitan Police Crime Prevention Officer. All entry and exit points will be covered enabling frontal identification of every person entering in any light condition. The CCTV system shall as a minimum continually record whilst the premises is open for licensable activities and during all times when customers remain on the premises. All recordings shall be stored for a minimum

period of 31 days with date and time stamping. Recordings shall be provided immediately upon the request of Police or authorised officer throughout the preceding 31 day period.

3. No less than one member of staff who is able to operate the CCTV system shall be on the premises at all times.
4. The licence holder shall ensure that any queue to enter the premises which forms outside the premises is orderly and supervised by door staff.
5. An incident log shall be kept at the premises, and made available on request to an authorised officer of the Council or the Police, which will as a minimum record the following: (a) all crimes reported to the venue (b) all ejections of patrons (c) any complaints received (d) any incidents of disorder (e) seizures of drugs or offensive weapons (f) any faults in the CCTV system or searching equipment or scanning equipment (g) any refusal of the sale of alcohol (h) any visit by a relevant authority or emergency service.
6. The licensee shall operate a zero tolerance policy to drugs and comply with the Hackney Police/Council Community Safety Unit Drugs and Weapons policy where appropriate. Prominent signage shall be displayed by every entrance and exit detailing the drugs and weapons policies.
7. A record shall be kept detailing all refused sales of alcohol. The refusals book will be maintained at the premises and will be available for immediate inspection upon request by a representative of the statutory authorities upon request. Such refusals book is to be inspected and signed by the DPS or, in the absence of the DPS, by an alternative member of store management at intervals not exceeding seven days. All occasions when persons have been refused service shall be recorded and kept at the premises for not less than 12 months after the last entry recorded.
8. No entertainment, performance, service or exhibition involving nudity or sexual stimulation which would come within the definition of a sex establishment as defined in Schedule 3 of the Local Government (Miscellaneous Provisions) Act 1982 as amended by the Police and Crime Act 2009, shall be provided.
9. Clear and prominent notices shall be displayed and maintained at all exits in a place where they can be seen and easily read by customers requiring customers to leave the premises and the area quietly.
10. Waste collections shall be restricted to 23:00 and 08:00
11. No refuse and/or bottles are to be placed in external receptacles or in areas outside the premises between 23:00 and 08:00.



- GENERAL NOTES**
1. All dimensions to be checked on site.
  2. Use square dimensions only. Clarify to be checked to the Architect.
  3. Refer to Structural Engineer's drawing for details relating to structural elements.
  4. Any discrepancies between the Architect's drawing and those by any other party to be spotted immediately.
  5. All drawings are for construction unless explicitly marked for other purposes.


**GENERAL NOTES ON MATERIALS**

General notes on materials should be checked against the Architect's specifications and approved by the Architect. Materials should be in accordance with BS5800 series of documents and other accepted good practice (e.g. Quid) as assumed to ISO9001.

**KEY**

- AREA OF LOANABLE ACTIVITIES
- ▬ LINEAR LUMINAIRE SELF CONTAINED
- ▬ LINEAR LUMINAIRE SELF CONTAINED EMERGENCY
- ▬ LUMINAIRE SELF CONTAINED EMERGENCY
- ▲ EXTINGUISHER WATER
- ▲▲ EXTINGUISHER FOAM
- ▲▲▲ EXTINGUISHER CO2
- FIRE BLANKET
- ⊕ FIRE MANK VET
- ⊖ FIRE MANK DRY
- ⊖ ALARM & VISUAL SOUNDERS
- ⊖ DETECTOR HEAT
- ⊖ DETECTOR SMOKE
- ⊖ MANUAL CALL POINT
- ⊖ IN EVENT OF FIRE AVOID USE OF LIFT
- ⊖ FIRE DOOR, KEEP SHUT
- ⊖ FIRE DOOR, KEEP LOCKED
- ⊖ FIRE ESCAPE, KEEP CLEAR
- ⊖ FIRE EXT
- ⊖ FIRE EXIT
- ⊖ PUSH BAR TO OPEN
- ⊖ DIRECTIONAL ARROW (GREEN)
- ⊖ FIRE ALARM CALL POINT
- ⊖ GANGWAY KEEP CLEAR
- ⊖ PUSH BAR BROWNGOLDEN
- ⊖ VISION PANEL
- ⊖ SELF CLOSING
- ⊖ SMOKE RESISTING
- ⊖ 60 MINUTES FIRE RESISTANCE
- ⊖ 30 MINUTES FIRE RESISTANCE
- ⊖ INTERNAL REPEATER PANEL
- ⊖ EXTERNAL REPEATER PANEL
- ⊖ FREE FROM FASTENINGS
- ⊖ 30 MINUTES FIRE RESISTING CONSTRUCTION
- ⊖ 60 MINUTES FIRE RESISTING CONSTRUCTION

**NON FIXED FURNITURE AND THE POSITIONING OF FIRE SAFETY EQUIPMENT IS INDICATIVE ONLY**

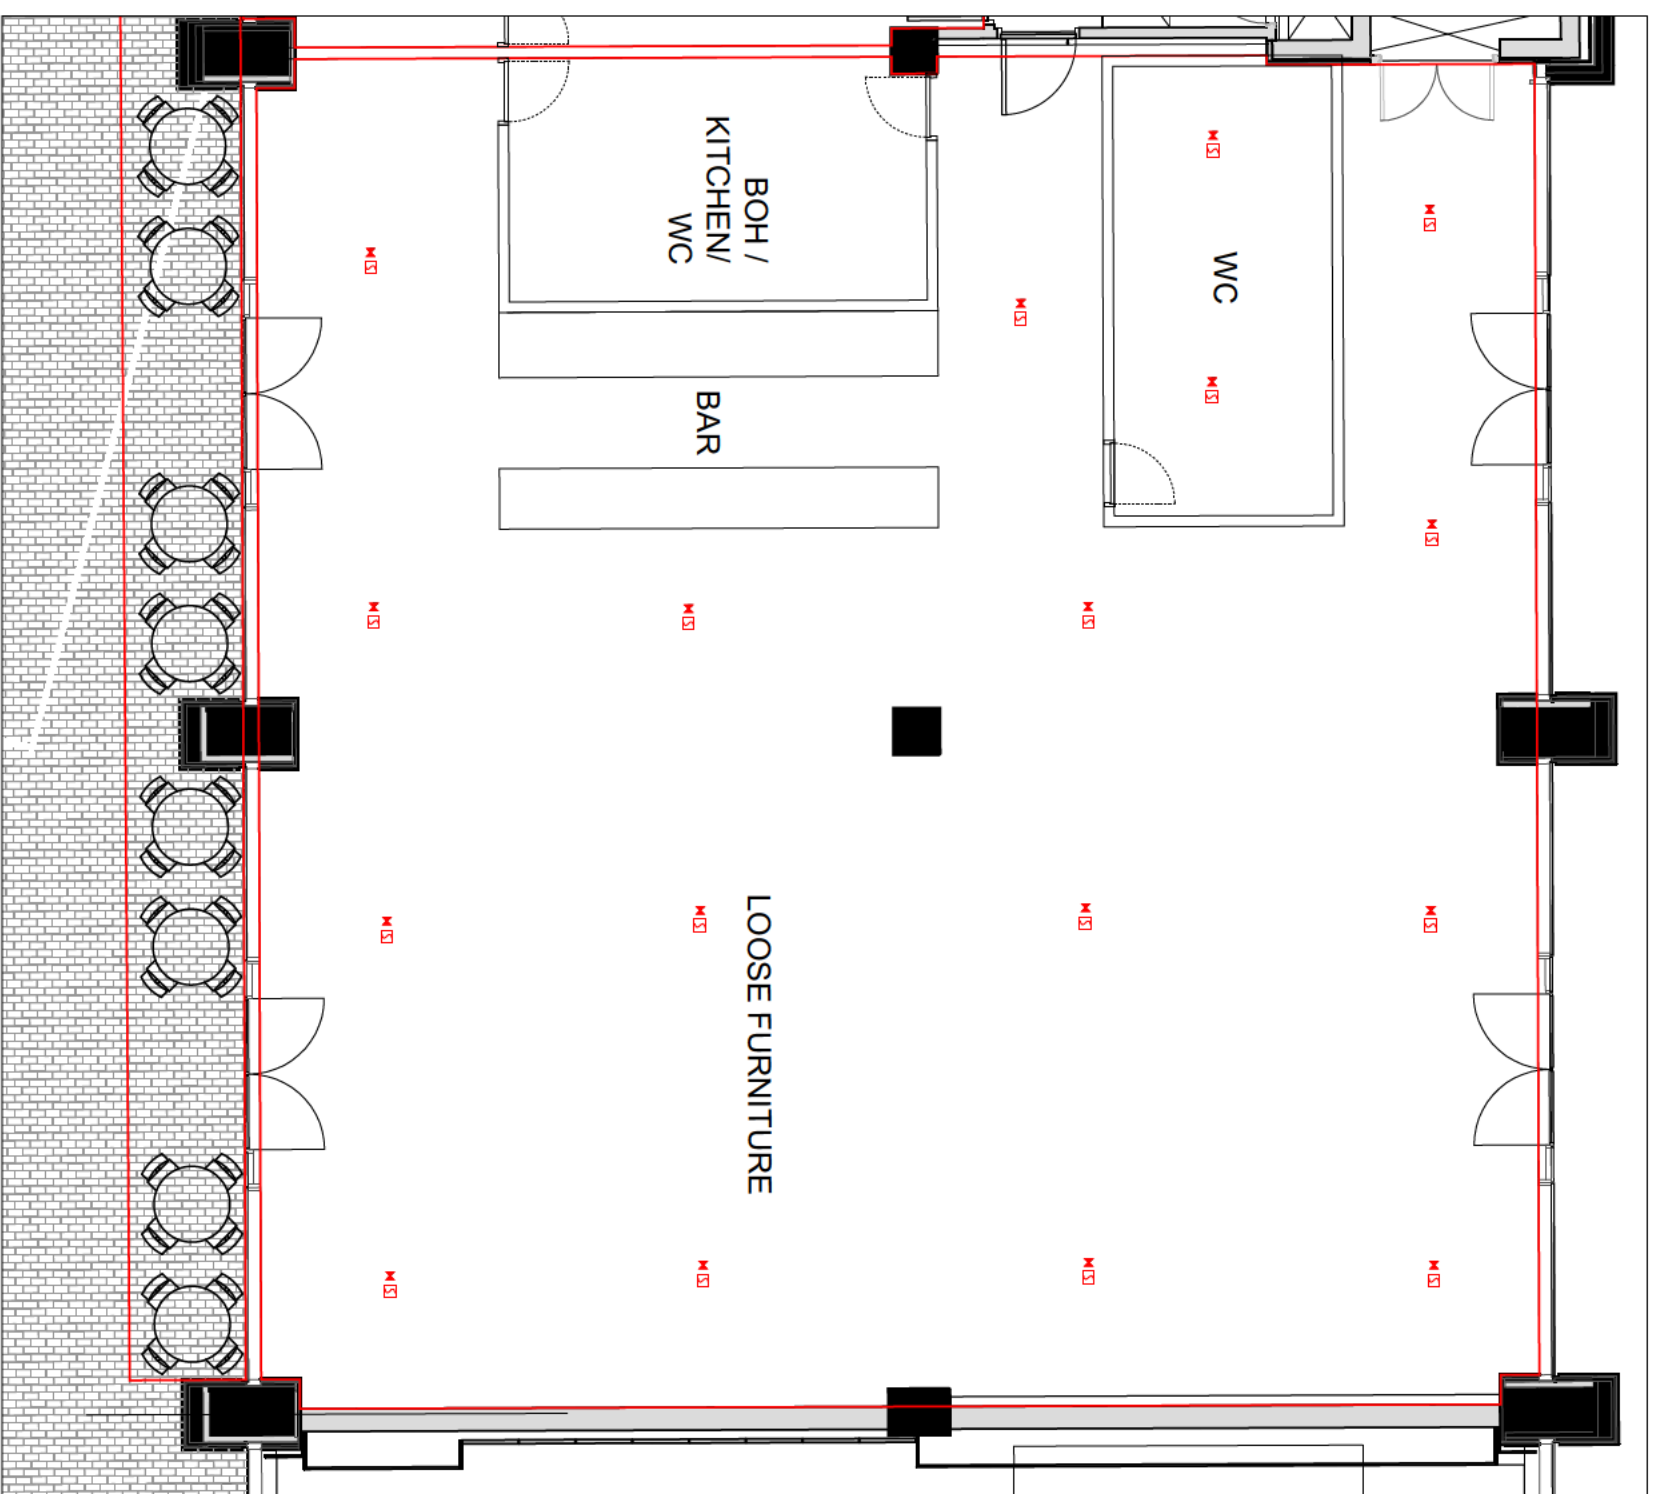

GROUND FLOOR

REV	10.02.22	FOR INFORMATION
REV	20.12.21	FOR INFORMATION
DATE	10.02.22	FOR INFORMATION
AMENDMENT		
<b>Monmouth Planning Ltd</b>		
020 7065 0410 info@monmouthplanning.co.uk		
THE STAGE SHOREDITCH		
drawing title		
ARCHITECTURAL DRAWING - UNIT 2		
LAYOUT DRAWING		
STATUS	INFORMATION	drawing no.
scale	1:100 @A3 / 1:50 @A1	003
job no.	AS45	P01

0m



**ARCHITECT'S COPYRIGHT RETAINED**

**GENERAL NOTES**

1. All dimensions to be checked on site.
2. Use square dimensions only. Clarified to be checked to the Architect.
3. Refer to Structural Engineer's drawings for details relating to structure.
4. Any discrepancies between the Architect's drawings and those by any other party to be reported immediately.
5. All drawings are not for construction unless explicitly marked for this purpose.

**GENERAL NOTES ON MATERIALS**

Materials used in this drawing are subject to the availability of the materials at the time of the drawing. Materials should be in accordance with BS900 series of documents and other accepted good practice (e.g. Quid by assumed to BS900).

- KEY**
- AREA OF LICENSEABLE ACTIVITIES
  - ▬ LINEAR LUMINAIRE SELF CONTAINED
  - ▬ LINEAR LUMINAIRE SELF CONTAINED EMERGENCY
  - ▬ LUMINAIRE SELF CONTAINED EMERGENCY
  - ▬ EXTINGUISHER WATER
  - ▬ EXTINGUISHER FOAM
  - ▬ EXTINGUISHER CO2
  - ▬ FIRE BLANKET
  - ▬ FIRE MAN, WET
  - ▬ FIRE MAN, DRY
  - ▬ ALARM & VISUAL SOUNDERS
  - ▬ DETECTOR HEAT
  - ▬ DETECTOR SMOKE
  - ▬ MANUAL CALL POINT
  - ▬ IN EVENT OF FIRE AVOID USE OF LIFT
  - ▬ FIRE DOOR, KEEP SHUT
  - ▬ FIRE DOOR, KEEP LOCKED
  - ▬ FIRE ESCAPE, KEEP CLEAR
  - ▬ FIRE EXIT
  - ▬ PUSH BAR TO OPEN
  - ▬ DIRECTIONAL ARROW (GREEN)
  - ▬ FIRE ALARM CALL POINT
  - ▬ GANGWAY KEEP CLEAR
  - ▬ PUSH BAR REINFORCEMENT
  - ▬ VISION PANEL
  - ▬ SELF CLOSING
  - ▬ SMOKE RESISTING
  - ▬ 30 MINUTES FIRE RESISTANCE
  - ▬ 60 MINUTES FIRE RESISTANCE
  - ▬ 30 MINUTES FIRE RESISTANCE
  - ▬ INTERNAL REPEATER PANEL
  - ▬ EXTERNAL REPEATER PANEL
  - ▬ FREE FROM FASTENINGS
  - ▬ 30 MINUTES FIRE RESISTING CONSTRUCTION
  - ▬ 60 MINUTES FIRE RESISTING CONSTRUCTION

**NON FIXED FURNITURE AND THE POSITIONING OF FIRE SAFETY EQUIPMENT IS INDICATIVE ONLY**

10.02.22 FOR INFORMATION  
20.12.21 FOR INFORMATION

REV date amendment

**Monmouth Planning Ltd**  
30 Monmouth Street  
WCH1 2EP  
T: 020 706 0410  
P: 020 706 0410  
info@monmouthplanning.co.uk

THE STAGE SHOREDITCH

drawing title  
LICENSER DRAWING

status INFORMATION

scale 1:500 @ A3 1:250 @ A1

job no. AS27


drawing no. 001

revision P01

# Appendix B1

## RESPONSIBLE AUTHORITY REPRESENTATION: APPLICATION UNDER THE LICENSING ACT 2003

### RESPONSIBLE AUTHORITY DETAILS

NAME OF AUTHORITY	Metropolitan Police service
ADDRESS OF AUTHORITY	Licensing Unit, Stoke Police Station 33 Stoke Newington High Street London N16 8DS
CONTACT NAME	PC 3288CE Amanda GRIGGS
TELEPHONE NUMBER	
E-MAIL ADDRESS	hackneylicensing@met.police.uk

### APPLICATION PREMISES

NAME & ADDRESS OF PREMISES	<b>Hewett Unit 2 5 &amp; 7 Stage Plaza London EC2A 3NG</b>
NAME OF PREMISES USER	<b>The Stage Shoreditch Ltd</b>

### COMMENTS

I make the following relevant representations in relation to the above application to vary the Premises Licence at the above address.

- 1) the prevention of crime and disorder      ◆
- 2) public safety
- 3) the prevention of public nuisance      ◆
- 4) the protection of children from harm

Representations (which include comments and/or objections) in relation to:

**Police make the following representations in relation to the application for a Premises Licence at Hewett Unit 2, 5 & 7 Stage Plaza, London, EC2A 3NG for the following reason(s);**

The premises is part of The Stage Shoreditch Development and is to be a restaurant with an approx. 140 person capacity inside and an additional 35 persons outside.

Police would like to reduce the use of any outside seating area with them closing at 2200hrs as per LP6 of the Council's licensing policy. There is a substantial amount of residential premises in close proximity and as part of the site, closing outside areas at 2200hrs would minimise the impact on them.

The site is in the Shoreditch Special Policy Area. Police believe at this time that the applicant has not adequately demonstrated how the operation of the premises will not add to the cumulative impact on the area. There needs to be a comprehensive dispersal policy covering the entire site that shows how the leaving customers will not negatively impact on already saturated area.

Police would ask that off sales are removed from the licence as well as any non-standard hours.

Police have asked that some additional/ amended conditions are added to any licence issued – please see below.

1.

The above representations are supported by the following evidence and information.

Personal knowledge of the local area and issues in the area.

Are there any actions or measures that could be taken to allay concerns or objections? If so, please explain.

Discussions with the applicant and agreement of conditions

Signed  
PC 3288CE GRIGGS  
(By E-mail)  
Name (printed)

Additional conditions

1. A dispersal plan that covers the entire site as well as the individual premises is provided to police.
2. Any outside areas to close at 2200hrs
3. No drinks are to be taken outside except to those seated in the designated seating area.

\*\*\* ADDITIONAL CONDITIONS MAY BE ADDED  
FURTHER TO DISCUSSIONS WITH THE APPLICANT \*\*\*

# Appendix B2

## RESPONSIBLE AUTHORITY REPRESENTATION: APPLICATION UNDER THE LICENSING ACT 2003

### RESPONSIBLE AUTHORITY DETAILS

NAME OF AUTHORITY	Licensing Authority
ADDRESS OF AUTHORITY	Licensing Service Hackney Service Centre 1 Hillman Street London E8 1DY
CONTACT NAME	David Tuitt
TELEPHONE NUMBER	020 8356 4942
E-MAIL ADDRESS	david.tuitt@hackney.gov.uk

### APPLICATION PREMISES

Premises	Unit 2 5 & 7 Stage Plaza London EC2A 3NQ
Applicant	The Stage Shoreditch Limited

### COMMENTS

I make the following relevant representations in relation to the above application at the above address.

- 1) the prevention of crime and disorder      **x**
- 2) public safety
- 3) the prevention of public nuisance      **x**
- 4) the protection of children from harm

Representations (which include comments and/or objections) in relation to:

I write in relation to the application for a premises licence. The premises is a vacant unit that forms part of a major development scheme, comprising a mix of retail, residential and office uses. The development is set around the remains of William Shakespeare's 'Curtain Theatre' which is said to date back to 1577. The site is located within the Shoreditch Special Policy Area (SPA) which is an area highlighted as suffering from the cumulative impact caused by the concentration of licensed premises in the area. The applicant has made reference to pre-application correspondence and has supplied an additional submission in order to rebut the Special Policy at LP10 of the Council Licensing Statement which states:

**LP10 Special Policy Areas – Dalston and Shoreditch**

It is the Council's policy that where a relevant representation is made to any application within the area of the Dalston SPA or Shoreditch SPA, the applicant will need to demonstrate that the proposed activity and the operation of the premises will not add to the cumulative impact that is currently being experienced in these areas. This policy is to be strictly applied. It should also be noted that the;

- quality and track record of the management;
- good character of the applicant; and
- extent of any variation sought May not be in itself sufficient.

It should be noted that if an applicant can demonstrate that they will not add to the cumulative impact in their operating schedule and at any hearing, then the Core Hours Policy within LP3 will apply.

The above representations are supported by the following evidence and information.

The Licensing Act 2003, guidance issued by the Home Office under s182 of the Licensing Act 2003

Are there any actions or measures that could be taken to allay concerns or objections? If so, please explain.

The applicant has made a supporting submission which sets out a rationale addressing the cumulative impact policy. This document is welcomed. It is also noted that the full restaurant condition will apply to alcohol sales taking place on the premises.

Name: **David Tuitt (Business Regulation Team Leader) - Licensing and Technical Support**

18 May 2022

**RESPONSIBLE AUTHORITY REPRESENTATION:  
APPLICATION UNDER THE LICENSING ACT 2003**

**RESPONSIBLE AUTHORITY DETAILS**

NAME OF AUTHORITY	London Borough of Hackney
ADDRESS OF AUTHORITY	Community Safety & Enforcement Service First Floor Hackney Service Centre 1 Hillman Street London E8 1DY
CONTACT NAME	Jacey Frewin
TELEPHONE NUMBER	020 8356 4567
E-MAIL ADDRESS	jacey.frewin@hackney.gov.uk

**APPLICATION PREMISES**

NAME & ADDRESS OF PREMISES	Hewett Unit 2, 5 & 7 Stage Plaza Curtain Road EC2A 3NQ
NAME OF APPLICANT	The Stage Shoreditch Ltd

**COMMENTS**

I make the following relevant representations in relation to the above application to vary the Premises Licence at the above address. 1) the prevention of crime and disorder •

- 2) public safety •
- 3) the prevention of public nuisance x
- 4) the protection of children from harm •



**Representation in relation to:**

## **ENVIRONMENTAL LICENCE CONDITIONS IN RESPECT OF**

Hewett, Unit 2,5 & 7 Stage Plaza, Curtain Road, London EC2A

1. The Licensee shall ensure that all relevant staff are fully trained and made aware of the legal requirement of businesses to comply with their responsibility as regards the disposal of waste produced from the business premises. The procedure for handling and preparing for disposal of the waste shall be in writing and displayed in a prominent place where it can be referred to at all times by staff.
2. The Licensee shall ensure that any contract for general and recyclable waste disposal shall be appropriate in size to the amount of waste produced by the business. The Licensee shall maintain an adequate supply of waste receptacles provided by his registered waste carrier (refuse sacks or commercial waste bins) in order to ensure all refuse emanating from the business is always presented for collection by his waste carrier and shall not use any plain black or unidentifiable refuse sacks or any other unidentifiable or unmarked waste receptacles.
3. In order to minimise the amount of time any waste remains on the public highway in readiness for collection, the Licensee will ensure the timeframe within which it may expect its waste carrier to collect is adhered to.
4. The Licensee shall instruct members of staff to make regular checks of the area immediately outside the premises and remove any litter, bottles and glasses emanating from the premises. A final check should be made at close of business.
5. The Licensee shall provide a safe receptacle for cigarette ends to be placed outside for the use of customers, such receptacles being carefully placed so as not to cause an obstruction or trip.
6. The current trade waste agreement/duty of care waste transfer document shall be conspicuously displayed and maintained in the window of the premises where it can be conveniently seen and read by persons standing in Hewett. This should remain unobstructed at all times and should clearly identify:-
  - the name of the registered waste carrier
  - the date of commencement of trade waste contract
  - the date of expiry of trade waste contract
  - the days and times of collection
  - the type of waste including the European Waste Code

The above representations are supported by the following evidence and information.

We have received complaints in the past regarding littering and build-up of waste in the area. There have been instances in the past where Enforcement Officers have found evidence of the illegal disposal of waste from businesses in this area. Experience has also shown that there is the probability that there will be cigarette litter outside these premises due to the smoking ban.


Are there any actions or measures that could be taken to allay concerns or objections? If so, please explain.

contact Jacey Frewin by email

**Name:** Jacey Frewin

**Date:** 10/05/2022

# Appendix C

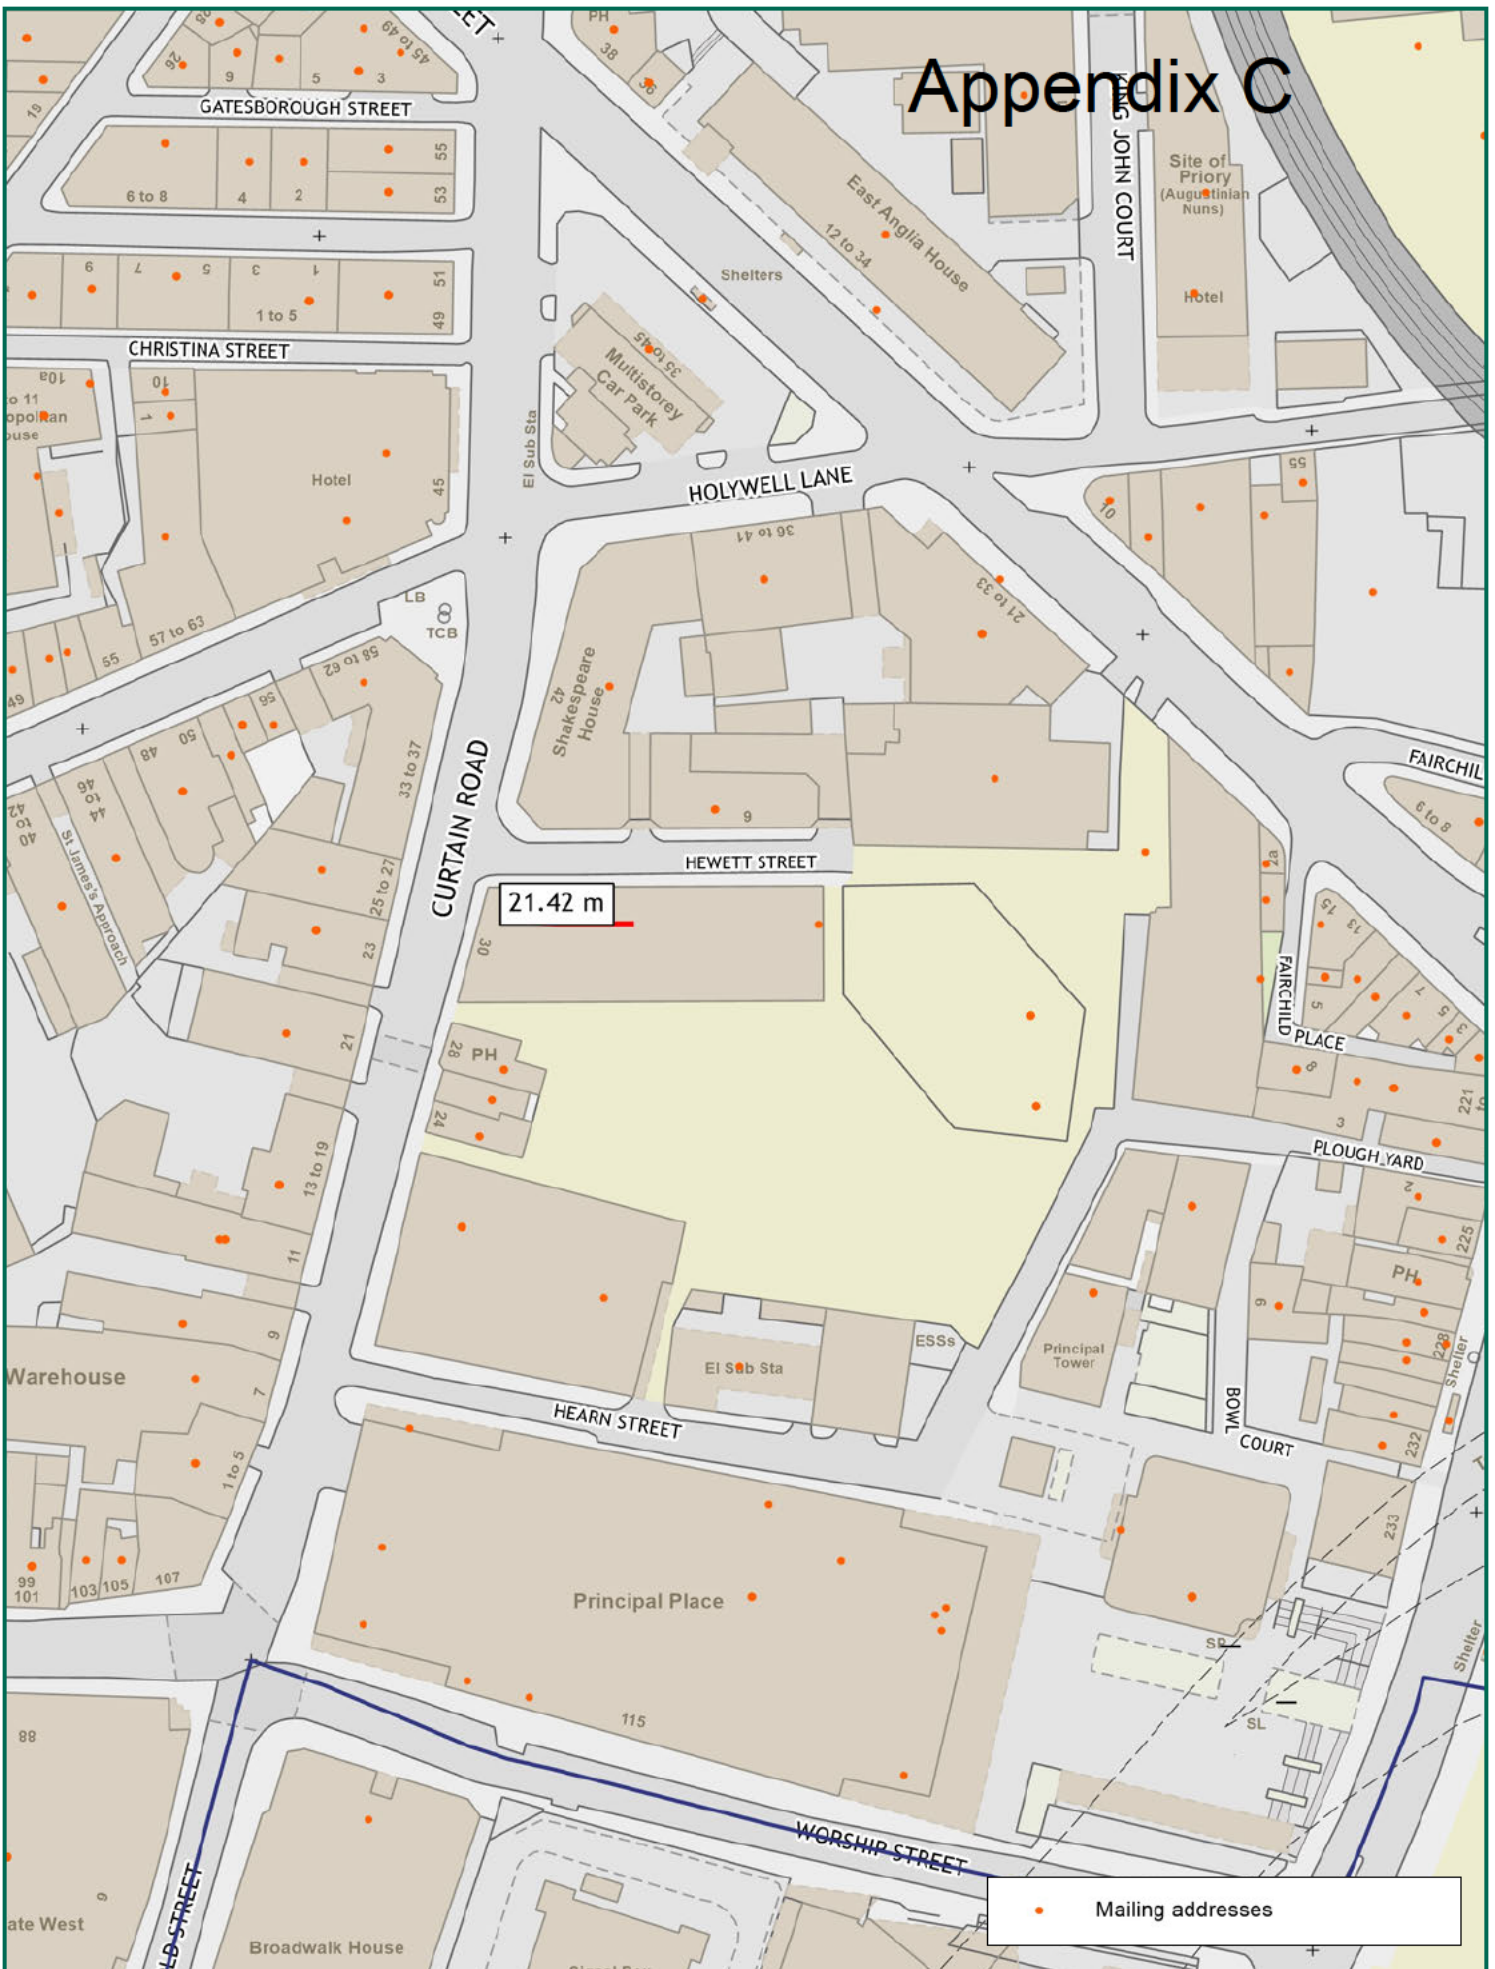

• Mailing addresses



Scale: 1:1250 at A4

Hewett Unit 2, Curtain Road



Ref:  
Wednesday, July 6, 2022

Produced by: unspecified  
email:

please specify copyright statement