

For Consideration By	Licensing Sub-Committee
Meeting Date	15 September 2022
Type of Application	Vary a Premises Licence
Address of Premises	Hackney Bridge-Block B, Beta Building, East Bay Lane, London, E15 2BH
Classification	Decision
Ward(s) Affected	Hackney Wick
Group Director	Rickardo Hyatt

1. **Summary**

- 1.1. This is an application to vary a premises licence
- To change the internal layout of the premises.

2. **Application**

- 2.1. Hackney Bridge Limited has made an application to vary a premises licence under section 34 of the Licensing Act 2003.
- 2.2. The premises is not located within a special policy area.
- 2.3. The applicant is seeking authorisation to change the internal layout of the premises to include the new seating area and kiosks.
- 2.4. The application and proposed plan are attached as Appendix A. The applicant has not proposed any additional measures to address the licensing objectives.

3. **Current Status/History**

- 3.1. The current premises licence was approved by licensing Sub- Committee on 20 August 2020 (attached as Appendix C).
- 3.2. Temporary Event Notices have given in current year at this premises as follows:

<u>Date of the event(s)</u>	<u>Hours</u>
01/01/2022-01/01/2022	00:00-02:00

4. **Representations: Responsible Authorities**

From	Details
Environmental Health Authority (Environmental Protection)	Have confirmed no representation on this application
Environmental Health Authority (Environmental Enforcement)	No representation received
Environmental Health Authority (Health & Safety)	No representation received
Weights and Measures (Trading Standards)	No representation received
Planning Authority	No representation received
Area Child Protection Officer	No representation received
Fire Authority	Have confirmed no representation on this application
Police (Appendix B)	Representation received on the grounds of The Prevention of Crime and Disorder and Prevention of Public Nuisance
Licensing Authority	No representation received
Health Authority	No representation received

5. **Representations: Other Persons**

From	Details
None	No representation received

6. **Guidance Considerations**

- 6.1. The Licensing Authority is required to have regard to any guidance issued by the Secretary of State under the Licensing Act 2003.

7. **Policy Considerations**

- 7.1. Licensing Sub-Committee is required to have regard to the London Borough of Hackney's Statement of Licensing Policy ("the Policy) adopted by the Licensing Authority.
- 7.2. The Policy applies to applications where relevant representations have been made. With regard to this application, policies, LP1 (General Principles), LP2 (Licensing Objectives), LP6 (External Areas and Outdoor Events) and LP11 (Cumulative Impact-General) are relevant.

8. **Officer Observations**

- 8.1. If the Sub-Committee is minded to approve the application, the following additional conditions should be applied the licence:

None.

9. **Reasons for Officer Observations**

- 9.1. No new conditions have been proposed by the applicant or responsible authorities.

10. **Legal Comments**

- 10.1. The Council has a duty as a Licensing Authority under the Licensing Act 2003 to carry out its functions with a view to promoting the following 4 licensing objectives;

- The Prevention of Crime and Disorder
- Public Safety
- Prevention of Public Nuisance
- The Protection of Children from Harm

- 10.2. It should be noted that each of the licensing objectives have equal importance and are the only grounds upon which a relevant representation can be made and for which an application can be refused or terms and conditions attached to a licence.

11. **Human Rights Act 1998 Implications**

- 11.1. There are implications to;

- **Article 6** – Right to a fair hearing
- **Article 14** – Not to discriminate
- Balancing: **Article 1-** Peaceful enjoyment of their possession (i.e. a licence is defined as being a possession) with **Article 8** – Right of Privacy (i.e. respect private & family life) to achieve a proportionate decision having regard to the protection of an individuals rights against the interests of the community at large.

12. **Members Decision Making**

- 12.1. **Option 1**

That the application be refused

- 12.2. **Option 2**

That the application be approved, together with any conditions or restrictions which Members consider necessary for the promotion of the Licensing objectives.

13. **Conclusion**

- 13.1. That Members decide on the application under the Licensing Act 2003.

Appendices:

Appendix A: Application for a premises licence and supporting documents

Appendix B: Representations from responsible authorities

Appendix C: Current licence

Appendix D: Location map

Background documents

Licensing Act 2003

LBH Statement of Licensing Policy

Report Author	Name: Shan Uthayasangar Title: Licensing Officer Email: shan.uthayasangar@hackney.gov.uk Tel: 02083562431
Comments for the Group Director of Finance and Corporate Resources prepared by	Name Title Email Tel
Comments for the Director of Legal, Democratic and Electoral Services prepared by	Name Title Email Tel

Application to vary a premises licence under the Licensing Act 2003

PLEASE READ THE FOLLOWING INSTRUCTIONS FIRST

Before completing this form please read the guidance notes at the end of the form. If you are completing this form by hand please write legibly in block capitals. In all cases ensure that your answers are inside the boxes and written in black ink. Use additional sheets if necessary.

You may wish to keep a copy of the completed form for your records.

I/We Hackney Bridge Limited

(Insert name(s) of applicant)

being the premises licence holder, apply to vary a premises licence under section 34 of the Licensing Act 2003 for the premises described in Part 1 below

Premises licence number 108192
--

Part 1 – Premises Details

Postal address of premises or, if none, ordnance survey map reference or description Hackney Bridge – Block B Beta Building East Bay Lane			
Post town	London	Postcode	E15 2BH

Telephone number at premises (if any)	
Non-domestic rateable value of premises	£

Part 2 – Applicant details

Daytime contact telephone number	
E-mail address (optional)	
Current postal address if different from premises address	
Post town	
Postcode	

Part 3 - Variation

Please tick as appropriate

Do you want the proposed variation to have effect as soon as possible? ☐ Yes

☐
No

If not, from what date do you want the variation to take effect?

DD		MM		YYYY			
<input type="text"/>	<input type="text"/>	<input type="text"/>	<input type="text"/>	<input type="text"/>	<input type="text"/>	<input type="text"/>	<input type="text"/>

Do you want the proposed variation to have effect in relation to the introduction of the late night levy? (Please see guidance note 1) ☐ Yes ☐ No

Please describe briefly the nature of the proposed variation (Please see guidance note 2)

An application to vary the premises licence so as to change the internal layout of the premises to include the new seating area and kiosks

If your proposed variation would mean that 5,000 or more people are expected to attend the premises at any one time, please state the number expected to attend:

Part 4 Operating Schedule

Please complete those parts of the Operating Schedule below which would be subject to change if this application to vary is successful.

Provision of regulated entertainment (Please see guidance note 3)

Please tick all that apply

- | | |
|--|--------------------------|
| a) plays (if ticking yes, fill in box A) | <input type="checkbox"/> |
| b) films (if ticking yes, fill in box B) | <input type="checkbox"/> |
| c) indoor sporting events (if ticking yes, fill in box C) | <input type="checkbox"/> |
| d) boxing or wrestling entertainment (if ticking yes, fill in box D) | <input type="checkbox"/> |
| e) live music (if ticking yes, fill in box E) | <input type="checkbox"/> |
| f) recorded music (if ticking yes, fill in box F) | <input type="checkbox"/> |
| g) performances of dance (if ticking yes, fill in box G) | <input type="checkbox"/> |
| h) anything of a similar description to that falling within (e), (f) or (g)
(if ticking yes, fill in box H) | <input type="checkbox"/> |

Provision of late night refreshment (if ticking yes, fill in box I)

☐

Supply of alcohol (if ticking yes, fill in box J)

☐

In all cases complete boxes K, L and M

A

Plays Standard days and timings (please read guidance note 8)			<u>Will the performance of a play take place indoors or outdoors or both – please tick</u> (please read guidance note 4)	Indoors	<input type="checkbox"/>
				Outdoors	<input type="checkbox"/>
				Both	<input type="checkbox"/>
Day	Start	Finish	<u>Please give further details here</u> (please read guidance note 5)		
Mon					
Tue					
			<u>State any seasonal variations for performing plays</u> (please read guidance note 6)		
Wed					
Thur					
			<u>Non standard timings. Where you intend to use the premises for the performance of plays at different times to those listed in the column on the left, please list</u> (please read guidance note 7)		
Fri					
Sat					
Sun					

B

Films Standard days and timings (please read guidance note 8)			<u>Will the exhibition of films take place indoors or outdoors or both – please tick</u> (please read guidance note 4)	Indoors	<input type="checkbox"/>
				Outdoors	<input type="checkbox"/>
				Both	<input type="checkbox"/>
Day	Start	Finish	<u>Please give further details here</u> (please read guidance note 5)		
Mon					
Tue					
			<u>State any seasonal variations for the exhibition of films</u> (please read guidance note 6)		
Wed					
Thur					
			<u>Non standard timings. Where you intend to use the premises for the exhibition of films at different times to those listed in the column on the left, please list</u> (please read guidance note 7)		
Fri					
Sat					
Sun					

C

Indoor sporting events Standard days and timings (please read guidance note 8)			<u>Please give further details</u> (please read guidance note 5)
Day	Start	Finish	
Mon			
Tue			<u>State any seasonal variations for indoor sporting events</u> (please read guidance note 6)
Wed			
Thur			
Fri			<u>Non standard timings. Where you intend to use the premises for indoor sporting events at different times to those listed in the column on the left, please list</u> (please read guidance note 7)
Sat			
Sun			

D

Boxing or wrestling entertainments Standard days and timings (please read guidance note 8)			<u>Will the boxing or wrestling entertainment take place indoors or outdoors or both – please tick</u> (please read guidance note 4)	Indoors	<input type="checkbox"/>
				Outdoors	<input type="checkbox"/>
				Both	<input type="checkbox"/>
Day	Start	Finish	<u>Please give further details here</u> (please read guidance note 5)		
Mon					
Tue					
Wed			<u>State any seasonal variations for boxing or wrestling entertainment</u> (please read guidance note 6)		
Thur					
Fri			<u>Non standard timings. Where you intend to use the premises for boxing or wrestling entertainment at different times to those listed in the column on the left, please list</u> (please read guidance note 7)		
Sat					
Sun					

E

Live music Standard days and timings (please read guidance note 8)			<u>Will the performance of live music take place indoors or outdoors or both – please tick</u> (please read guidance note 4)	Indoors	<input type="checkbox"/>
				Outdoors	<input type="checkbox"/>
				Both	<input type="checkbox"/>
Day	Start	Finish	<u>Please give further details here</u> (please read guidance note 5)		
Mon					
Tue			<u>State any seasonal variations for the performance of live music</u> (please read guidance note 6)		
Wed			<u>Non standard timings. Where you intend to use the premises for the performance of live music at different times to those listed in the column on the left, please list</u> (please read guidance note 7)		
Fri					
Sat					
Sun					

F

Recorded music Standard days and timings (please read guidance note 8)			<u>Will the playing of recorded music take place indoors or outdoors or both – please tick</u> (please read guidance note 4)	Indoors	<input type="checkbox"/>
				Outdoors	<input type="checkbox"/>
				Both	<input type="checkbox"/>
Day	Start	Finish	<u>Please give further details here</u> (please read guidance note 5)		
Mon					
Tue					
			<u>State any seasonal variations for the playing of recorded music</u> (please read guidance note 6)		
Wed					
Thur					
			<u>Non standard timings. Where you intend to use the premises for the playing of recorded music at different times to those listed in the column on the left, please list</u> (please read guidance note 7)		
Fri					
Sat					
Sun					

G

Performances of dance Standard days and timings (please read guidance note 8)			<u>Will the performance of dance take place indoors or outdoors or both – please tick</u> (please read guidance note 4)	Indoors	<input type="checkbox"/>
				Outdoors	<input type="checkbox"/>
				Both	<input type="checkbox"/>
Day	Start	Finish	<u>Please give further details here</u> (please read guidance note 5)		
Mon					
Tue					
			<u>State any seasonal variations for the performance of dance</u> (please read guidance note 6)		
Wed					
Thur					
			<u>Non standard timings. Where you intend to use the premises for the performance of dance at different times to those listed in the column on the left, please list</u> (please read guidance note 7)		
Fri					
Sat					
Sun					

H

Anything of a similar description to that falling within (e), (f) or (g) Standard days and timings (please read guidance note 8)			Please give a description of the type of entertainment you will be providing		
Day	Start	Finish	<u>Will this entertainment take place indoors or outdoors or both – please tick</u> (please read guidance note 4)	Indoors	<input type="checkbox"/>
Mon				Outdoors	<input type="checkbox"/>
				Both	<input type="checkbox"/>
Tue			<u>Please give further details here</u> (please read guidance note 5)		
Wed					
Thur			<u>State any seasonal variations for entertainment of a similar description to that falling within (e), (f) or (g)</u> (please read guidance note 6)		
Fri					
Sat			<u>Non standard timings. Where you intend to use the premises for the entertainment of a similar description to that falling within (e), (f) or (g) at different times to those listed in the column on the left, please list</u> (please read guidance note 7)		
Sun					

Late night refreshment Standard days and timings (please read guidance note 8)			<u>Will the provision of late night refreshment take place indoors or outdoors or both – please tick</u> (please read guidance note 4)	Indoors	<input type="checkbox"/>
				Outdoors	<input type="checkbox"/>
				Both	<input type="checkbox"/>
Day	Start	Finish	<u>Please give further details here</u> (please read guidance note 5)		
Mon					
Tue			<u>State any seasonal variations for the provision of late night refreshment</u> (please read guidance note 6)		
Wed			<u>Non standard timings. Where you intend to use the premises for the provision of late night refreshment at different times, to those listed in the column on the left, please list</u> (please read guidance note 7)		
Thur					
Fri					
Sat					
Sun					

J

Supply of alcohol Standard days and timings (please read guidance note 8)			Will the supply of alcohol be for consumption – please tick (please read guidance note 9)	On the premises	<input type="checkbox"/>
				Off the premises	<input type="checkbox"/>
				Both	<input type="checkbox"/>
Day	Start	Finish	<u>State any seasonal variations for the supply of alcohol</u> (please read guidance note 6)		
Mon					
Tue					
Wed					
Thur					
Fri					
Sat					
Sun			<u>Non-standard timings. Where you intend to use the premises for the supply of alcohol at different times to those listed in the column on the left, please list</u> (please read guidance note 7)		

K

<p>Please highlight any adult entertainment or services, activities, other entertainment or matters ancillary to the use of the premises that may give rise to concern in respect of children (please read guidance note 10).</p>
--

L

Hours premises are open to the public Standard days and timings (please read guidance note 8)			State any seasonal variations (please read guidance note 6)
Day	Start	Finish	
Mon	10:00	23:30	
Tue	10:00	23:30	
Wed	10:00	23:30	
Thur	10:00	00:30	
Fri	10:00	00:30	Non standard timings. Where you intend the premises to be open to the public at different times from those listed in the column on the left, please list (please read guidance note 7)
Sat	10:00	00:30	
Sun	10:00	23:30	

Please identify those conditions currently imposed on the licence which you believe could be removed as a consequence of the proposed variation you are seeking.

Please tick as appropriate

- I have enclosed the premises licence ☒
- I have enclosed the relevant part of the premises licence ☐

If you have not ticked one of these boxes, please fill in reasons for not including the licence or part of it below

Reasons why I have not enclosed the premises licence or relevant part of premises licence.

M

Describe any additional steps you intend to take to promote the four licensing objectives as a result of the proposed variation:

a) General – all four licensing objectives (b, c, d and e) (please read guidance note 11)

The conditions currently endorsed on the licence address the licensing objectives in respect of the proposed variation.

b) The prevention of crime and disorder

The conditions currently endorsed on the licence address the licensing objectives in respect of the proposed variation.

c) Public safety

The conditions currently endorsed on the licence address the licensing objectives in respect of the proposed variation.

d) The prevention of public nuisance

The conditions currently endorsed on the licence address the licensing objectives in respect of the proposed variation.

e) The protection of children from harm

The conditions currently endorsed on the licence address the licensing objectives in respect of the proposed variation.

Checklist:

Please tick to indicate agreement

- I have made or enclosed payment of the fee; or ☒
- I have not made or enclosed payment of the fee because this application has been made in relation to the introduction of the late night levy. ☐
- I have sent copies of this application and the plan to responsible authorities and others where applicable. **Electronic Submission - LA to serve RA's** ☐
- I understand that I must now advertise my application. ☒
- I have enclosed the premises licence or relevant part of it or explanation. ☒
- I understand that if I do not comply with the above requirements my application will be rejected. ☒

IT IS AN OFFENCE, UNDER SECTION 158 OF THE LICENSING ACT 2003, TO MAKE A FALSE STATEMENT IN OR IN CONNECTION WITH THIS APPLICATION. THOSE WHO MAKE A FALSE STATEMENT MAY BE LIABLE ON SUMMARY CONVICTION TO A FINE OF ANY AMOUNT.

Part 5 – Signatures (please read guidance note 12)

Signature of applicant (the current premises licence holder) or applicant's solicitor or other duly authorised agent (please read guidance note 13). **If signing on behalf of the applicant, please state in what capacity.**

Signature	
Date	21 st June 2022
Capacity	Thomas & Thomas Partners LLP as solicitors on behalf of the applicant

Where the premises licence is jointly held, signature of 2nd applicant (the current premises licence holder) or 2nd applicant's solicitor or other authorised agent (please read guidance note 14). If signing on behalf of the applicant, please state in what capacity.

Signature	
Date	
Capacity	

Contact name (where not previously given) and address for correspondence associated with this application (please read guidance note 15) Tilly Burton Thomas & Thomas Partners LLP 			
Post town	London	Post code	
Telephone number (if any)			
If you would prefer us to correspond with you by e-mail, your e-mail address (optional) 			

Notes for Guidance


This application cannot be used to vary the licence so as to extend the period for which the licence has effect or to vary substantially the premises to which it relates. If you wish to make that type of change to the premises licence, you should make a new premises licence application under section 17 of the Licensing Act 2003.

1. You do not have to pay a fee if the only purpose of the variation for which you are applying is to avoid becoming liable for the late night levy
2. Describe the premises. For example, the type of premises, its general situation and layout and any other information which could be relevant to the licensing objectives. Where your application includes off-supplies of alcohol and you intend to provide a place of consumption of these off-supplies of alcohol, you must include a description of where the place will be and its proximity to the premises.
3. In terms of specific regulated entertainments please note that:
 - Plays: no licence is required for performances between 08.00 and 23.00 on any day, provided that the audience does not exceed 500.
 - Films: no licence is required for 'not-for-profit' film exhibition held in community premises between 08.00 and 23.00 on any day provided that the audience does not exceed 500 and the organiser (a) gets consent to the screening from a person who is responsible for the premises; and (b) ensures that each such screening abides by age classification ratings.
 - Indoor sporting events: no licence is required for performances between 08.00 and 23.00 on any day, provided that the audience does not exceed 1000.
 - Boxing or Wrestling Entertainment: no licence is required for a contest, exhibition or display of Greco-Roman wrestling, or freestyle wrestling between 08.00 and 23.00 on any day, provided that the audience does not exceed 1000. Combined fighting sports – defined as a contest, exhibition or display which combines boxing or


All works to be in accordance with Current building regulations and standards, and current building codes, and current building codes. All work to be in accordance with structural engineer's information. All demolition to be approved by structural engineer prior to commencement.





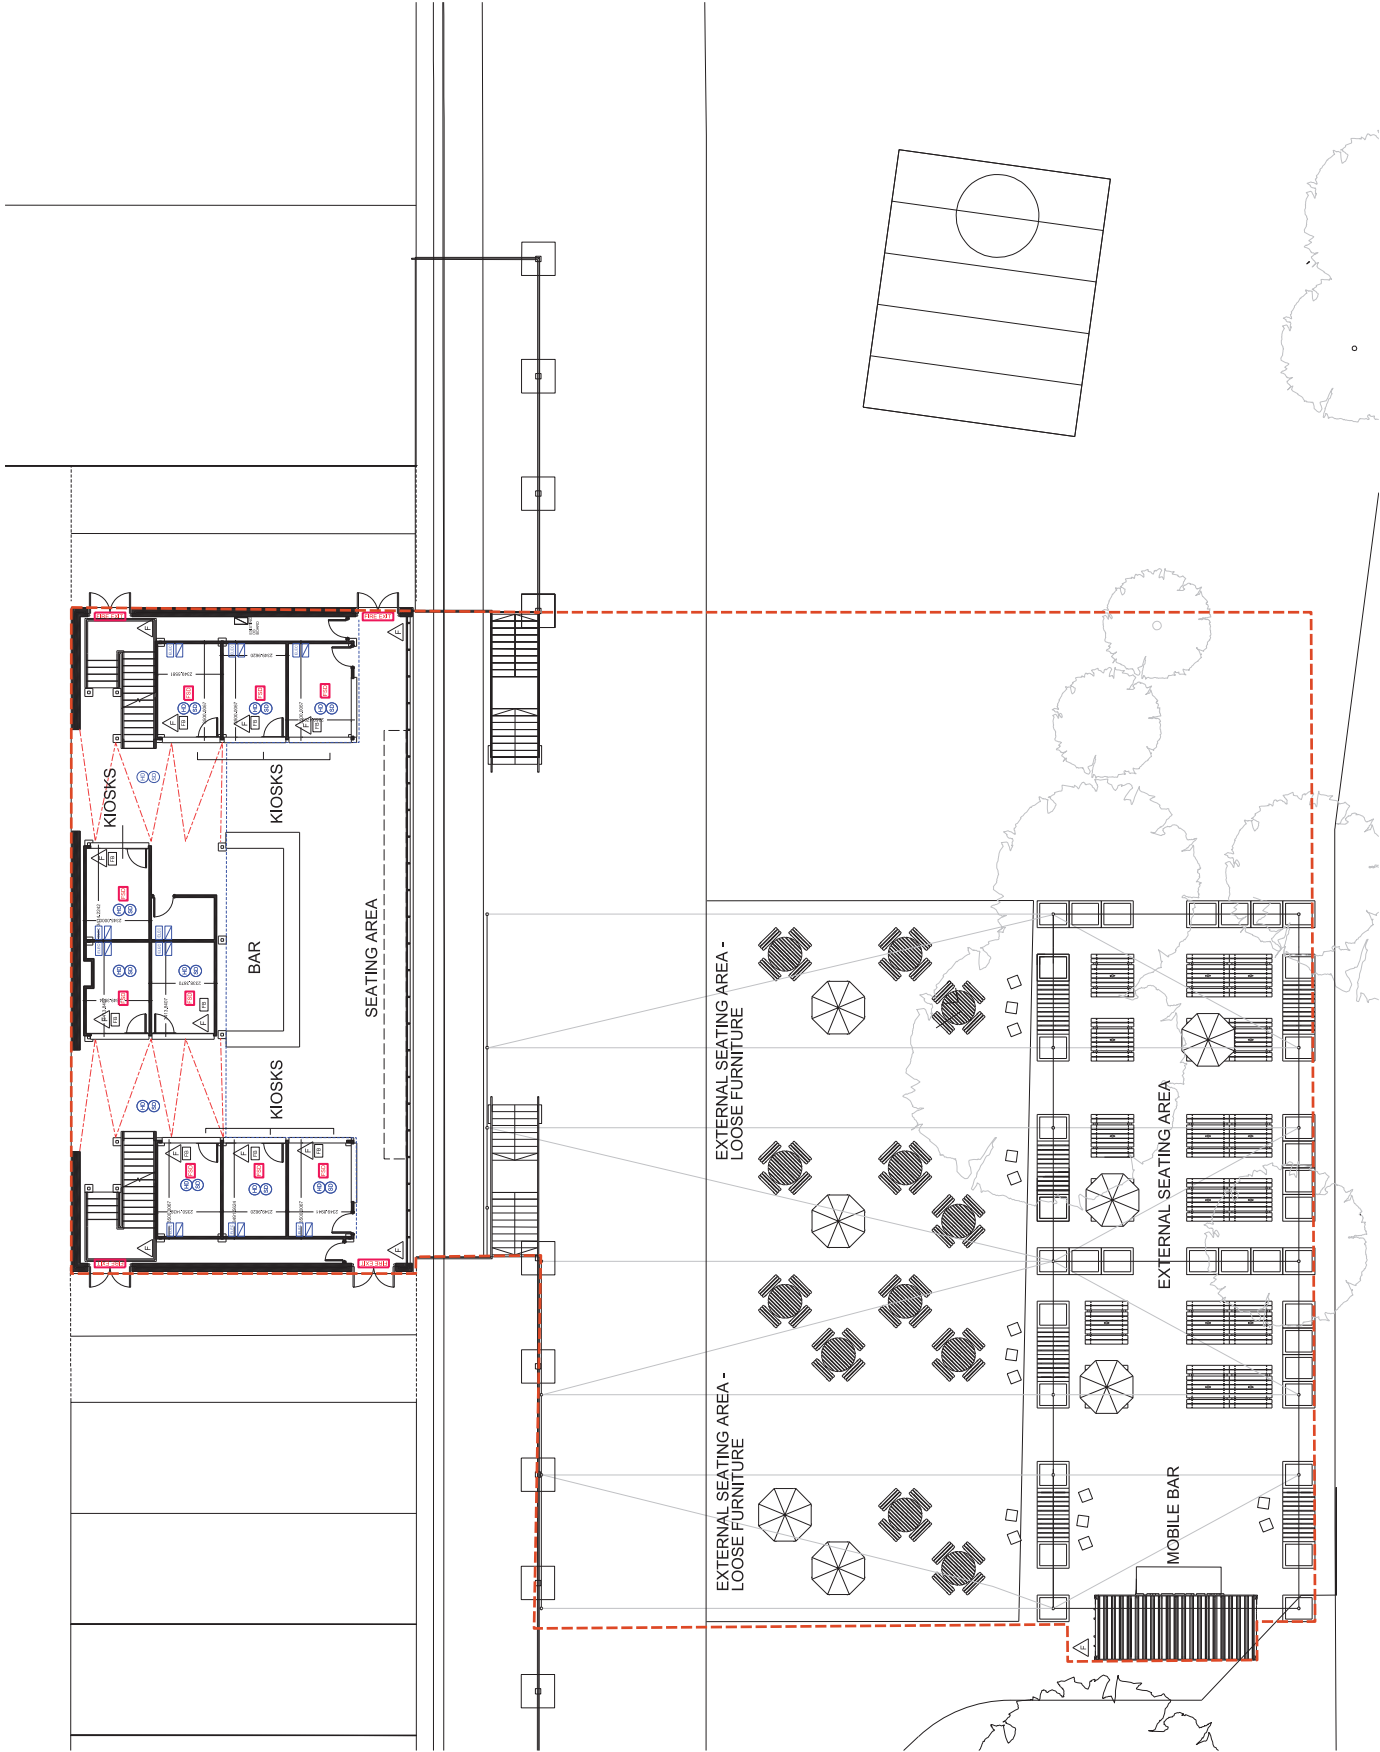



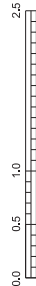






 



All dimensions, existing levels, drain runs and site conditions to be verified on site by contractor prior to construction, and any discrepancies made known. Re-routing of existing and turning of new drainage to be to contractor's design.

Refer to associated architect's drawing and schedule packages, typical buildings' general notes, structural engineer's drawings and calculations, contractor design and Client Schedules



licence demise



SUPPLY AND DISTRIBUTION	
	Electric meter
	Gas meter, water, oil, natural gas
	Consumer unit
	Hot/cold water (if only cold water is shown, it is assumed to be cold water)
POWER	
	single switched socket (to match rating of incoming sockets)
	2 gang switched socket (2 x 13A sockets)
	3 gang switched socket (3 x 13A sockets)
	4 gang switched socket (4 x 13A sockets)
	2 gang dual USB socket
	Single shaver socket
	Shaver socket with remote switch
	Fused (for 30 amp sockets, to be located in visible cupboard)
	Hard-wired power for telephone, alarm, door, fire alarm, etc.
SWITCHES	
	Light switch
	Non-switch power (many switches are non-switching)
	External
	Fuse Suspension Dome
	Fuse Endganger
	Fuse Blanket
Revision:	Desc.
Rev. Date	
HACKNEY BRIDGE KITCHENS Beta Building, E Bay Ln, London E15 2SJ	
0009_40_1*	Drwg Rev Scale
Proposed: LICENCING PLAN	

APPENDIX B

RESPONSIBLE AUTHORITY REPRESENTATION: APPLICATION UNDER THE LICENSING ACT 2003

RESPONSIBLE AUTHORITY DETAILS

NAME OF AUTHORITY	Metropolitan Police service
ADDRESS OF AUTHORITY	Licensing Unit, Stoke Police Station 33 Stoke Newington High Street London N16 8DS
CONTACT NAME	PC 3288CE Amanda GRIGGS
TELEPHONE NUMBER	07796 183078
E-MAIL ADDRESS	hackneylicensing@met.police.uk

APPLICATION PREMISES

NAME & ADDRESS OF PREMISES	Hackney Bridge – Block B Beta Building London East Bay Lane London E15 2BH
NAME OF PREMISES USER	Hackney Bridge Ltd

COMMENTS

I make the following relevant representations in relation to the above application to vary the Premises Licence at the above address.

- | | | |
|----|--------------------------------------|---|
| 1) | the prevention of crime and disorder | ◆ |
| 2) | public safety | □ |
| 3) | the prevention of public nuisance | ◆ |
| 4) | the protection of children from harm | □ |

Representations (which include comments and/or objections) in relation to:

Police make the following representations in relation to the application for a variation of the Premises Licence at Hackney Bridge – Block B, East Bay Lane for the following reason(s);

The application seeks to change the 'internal layout of the premises to include the new seating area and kiosks'.

The addition of the kiosks inside the building are of no issue. However the additional outside seating area creates a huge increase in the licensable area, and therefore the number of people that the venue can cater for. The venue have been submitting TENs for this area with maximum numbers at 420 people. These TENs have been from 1200-2230hrs on Friday – Sundays. The current licensable hours have sale of alcohol up until midnight on Thursday – Saturdays, as well as live music and recorded music until this time. This will undoubtedly have a negative impact on the local area and residents, who have already started making complaints to the council about an increase in ASB linked to alcohol consumption.

There have been no additional conditions proposed despite this huge increase in area, and therefore capacity. The licence if granted on this variation would allow there to be live and recorded music, as well as alcohol sales until midnight in the outside area in addition to the internal area. This would undoubtedly cause noise issues, and would therefore need some conditions around limiting these activities.

There is no mention of additional toilet facilities either, or security/ stewarding to assist in the dispersal of these increased numbers.

Considering there is such a considerable increase in the licensable area, police are disappointed that additional measures have not already been proposed to limit the negative impact on the community.

Police would be looking for some conditions limiting the use of this outside area to be proposed.

The above representations are supported by the following evidence and information.

Personal knowledge of the local area and issues in the area.

Are there any actions or measures that could be taken to allay concerns or objections? If so, please explain.

Conditions limiting the use of the outdoor area, measures to minimise the impact on the local community etc.

Signed

PC 3288CE GRIGGS

(By E-mail)

Name (printed)

This premises licence has been issued by:

Licensing Service

1 Hillman Street

London

E8 1DY

Premises licence number 108192

Part 1 - Premises Details

Postal address of premises, or if none, ordnance survey map reference of description

Hackney Bridge – Block B

Beta Building

East Bay Lane

Post town	London	Postcode	E15 2BH
------------------	--------	-----------------	---------

Telephone number	
-------------------------	--

Where the licence is time limited the dates
--

Not applicable

Licensable activities authorised by the licence
--

Films

Indoor Sporting Events

Live Music

Recorded Music

Performance of Dance

Late Night Refreshment

Supply of Alcohol

The times the licence authorises the carrying out of licensable activities

Films	Standard Hours
--------------	-----------------------

Indoors and Outdoors	Mon 10:00 – 23:00 Tues 10:00 – 23:00 Wed 10:00 – 23:00 Thu 10:00 – 00:00 Fri 10:00 – 00:00 Sat 10:00 – 00:00 Sun 10:00 – 23:00
-----------------------------	--

Indoor Sporting Events**Standard Hours**

Mon 10:00 – 23:00
Tues 10:00 – 23:00
Wed 10:00 – 23:00
Thu 10:00 – 00:00
Fri 10:00 – 00:00
Sat 10:00 – 00:00
Sun 10:00 – 23:00

Live Music**Standard Hours**

Mon 10:00 – 23:00
Tues 10:00 – 23:00
Wed 10:00 – 23:00
Thu 10:00 – 00:00
Fri 10:00 – 00:00
Sat 10:00 – 00:00
Sun 10:00 – 23:00

Recorded Music**Standard Hours**

Mon 10:00 – 23:00
Tues 10:00 – 23:00
Wed 10:00 – 23:00
Thu 10:00 – 00:00
Fri 10:00 – 00:00
Sat 10:00 – 00:00
Sun 10:00 – 23:00

Performance of Dance**Standard Hours**

Mon 10:00 – 23:00
Tues 10:00 – 23:00
Wed 10:00 – 23:00
Thu 10:00 – 00:00
Fri 10:00 – 00:00
Sat 10:00 – 00:00
Sun 10:00 – 23:00

Late Night Refreshment**Standard Hours**

Thu 23:00 – 00:00
Fri 23:00 – 00:00
Sat 23:00 – 00:00

**Supply of Alcohol
On premises****Standard Hours**

Mon 10:00 – 23:00
Tues 10:00 – 23:00
Wed 10:00 – 23:00
Thu 10:00 – 00:00
Fri 10:00 – 00:00
Sat 10:00 – 00:00
Sun 10:00 – 23:00

**Supply of Alcohol
Off premises**

Standard Hours

Mon 10:00 – 23:00
Tues 10:00 – 23:00
Wed 10:00 – 23:00
Thu 10:00 – 23:00
Fri 10:00 – 23:00
Sat 10:00 – 23:00
Sun 10:00 – 23:00

The opening hours of the premises

Standard Hours:

Mon 10:00 – 23:30
Tues 10:00 – 23:30
Wed 10:00 – 23:30
Thu 10:00 – 00:30
Fri 10:00 – 00:30
Sat 10:00 – 00:30
Sun 10:00 – 23:30

**Where the licence authorises supplies of alcohol whether these are on and/or off
supplies**

On and Off the Premises

Part 2

Name, (registered) address, telephone number and email (where relevant) of holder of premises licence

Hackney Bridge Limited
Suite A
2nd Floor
2/6 Atlantic Road
London
SW9 8HY

Registered number of holder, for example company number, charity number (where applicable)

11006924

Name, address and telephone number of designated premises supervisor where the premises licence authorises the supply of alcohol

Roanna Emily Fawcett
[REDACTED]

Personal licence number and issuing authority of personal licence held by designated premises supervisor where the premises licence authorises the supply of alcohol

Personal licence number: [REDACTED]

Issuing Authority: [REDACTED]

Date of grant: 20/08/2020



David Tuitt
Team Leader - Licensing

Annex 1 - Mandatory Conditions

Supply Of Alcohol (On/Both)

1. No supply of alcohol may be made under the premises licence:
 - (a) At a time when there is no designated premises supervisor in respect of the premises licence.
 - (b) At a time when the designated premises supervisor does not hold a personal licence or his personal licence is suspended.
2. Every supply of alcohol under the premises licence must be made or authorised by a person who holds a personal licence.
3.
 - (1) The responsible person must ensure that staff on relevant premises do not carry out, arrange or participate in any irresponsible promotions in relation to the premises.
 - (2) In this paragraph, an irresponsible promotion means any one or more of the following activities, or substantially similar activities, carried on for the purpose of encouraging the sale or supply of alcohol for consumption on the premises -
 - (a) games or other activities which require or encourage, or are designed to require or encourage, individuals to;
 - (i) drink a quantity of alcohol within a time limit (other than to drink alcohol sold or supplied on the premises before the cessation of the period in which the responsible person is authorised to sell or supply alcohol), or
 - (ii) drink as much alcohol as possible (whether within a time limit or otherwise);
 - (b) provision of unlimited or unspecified quantities of alcohol free or for a fixed or discounted fee to the public or to a group defined by a particular characteristic in a manner which carries a significant risk of undermining a licensing objective;
 - (c) provision of free or discounted alcohol or any other thing as a prize to encourage or reward the purchase and consumption of alcohol over a period of 24 hours or less in a manner which carries a significant risk of undermining a licensing objective;
 - (d) selling or supplying alcohol in association with promotional posters or flyers on, or in the vicinity of, the premises which can reasonably be considered to condone, encourage or glamorise anti-social behaviour or to refer to the effects of drunkenness in any favourable manner.
 - (e) dispensing alcohol directly by one person into the mouth of another (other than where that other person is unable to drink without assistance by reason of a disability).
4. The responsible person must ensure that free potable water is provided on request to customers where it is reasonably available.
5. 5.1. The premises licence holder or club premises certificate holder must ensure that an age verification policy is adopted in respect of the premises in relation to the sales or supply of alcohol.

5.2 The designated premises supervisor in relation to the premises licences must ensure that the supply of alcohol at the premises is carried on in accordance with the age verification policy.

5.3. The policy must require individuals who appear to the responsible person to be under 18 years of age (or such older age as may be specified in the policy) to produce on request, before being served alcohol, identification bearing their photograph, date of birth and either:-

- A. a holographic mark or
- B. an ultraviolet feature.

6. The responsible person shall ensure that:

a) where any of the following alcoholic drinks is sold or supplied for consumption on the premises (other than alcoholic drinks sold or supplied having been made up in advance ready for sale or supply in a securely closed container) it is available to customers in the following measures:

- beer or cider: 1/2 pint;
- gin, rum, vodka or whisky: 25ml or 35ml; and
- still wine in a glass: 125ml; and

a. these measures are displayed in a menu, price list or other printed material which is available to customers on the premises; and

b. where a customer does not in relation to a sale of alcohol specify the quantity of alcohol to be sold, the customer is made aware that these measures are available.

Minimum Drinks Pricing

7. 7.1 A relevant person shall ensure that no alcohol is sold or supplied for consumption on or off the premises for a price which is less than the permitted price.

7.2 For the purposes of the condition set out in paragraph 7.1 above -

(a) "duty" is to be construed in accordance with the Alcoholic Liquor Duties Act 1979;

(b) "permitted price" is the price found by applying the formula - $P = D + (D \times V)$ Where -

(i) P is the permitted price,

(ii) D is the amount of duty chargeable in relation to the alcohol as if the duty were charged on the date of the sale or supply of the alcohol, and

(iii) V is the rate of value added tax chargeable in relation to the alcohol as if the value added tax were charged on the date of the sale or supply of the alcohol;

(c) "relevant person" means, in relation to premises in respect of which there is in force a premises licence -

(i) the holder of the premises licence,

(ii) the designated premises supervisor (if any) in respect of such a licence, or

(iii) the personal licence holder who makes or authorises a supply of alcohol under such a licence;

(d) "relevant person" means, in relation to premises in respect of which there is in force a club premises certificate, any member or officer of the club present on the premises in a capacity which enables the member or officer to prevent the supply in question; and

(e) "value added tax" means value added tax charged in accordance with the Value Added Tax Act 1994.

7.3 Where the permitted price given by Paragraph 8.2(b) above would (apart from this paragraph) not be a whole number of pennies, the price given by that sub-paragraph shall be taken to be the price actually given by that sub- paragraph rounded up to the nearest penny.

7.4 (1) Sub-paragraph 7.4(2) below applies where the permitted price given by Paragraph 7.2(b) above on a day ("the first day") would be different from the permitted price on the next day ("the second day") as a result of a change to the rate of duty or value added tax.

(2) The permitted price which would apply on the first day applies to sales or supplies of alcohol which take place before the expiry of the period of 14 days beginning on the second day.

Mandatory Condition - Exhibition Of Films

8. Admission of children (under 18) to the exhibition of any film must be restricted in accordance with: -

(a) Recommendations made by the film classification body where the film classification body is specified in the licence, or

(b) Recommendations made by the licensing authority where the film classification body is not specified in the licence, or the relevant licensing authority has not notified the holder of the licence that this subsection applies to the film in question.

"film classification body" means person('s) designated under s4 of the Video Recordings Act 1984(c.39).

Mandatory Condition -Door Supervision

9. Each individual who is to carry out a security activity at the premises must be licensed by the Security Industry Authority.

Annex 2 - Conditions consistent with the Operating Schedule

10. The premises shall install and maintain a comprehensive CCTV system as per the minimum requirements of a Metropolitan Police Crime Prevention Officer. All public areas and all entry and exit point will be covered enabling frontal identification of every person entering in any light condition. The CCTV system shall continually record whilst the premises is open for licensable activities and during all times when customers remain on the premises. All recordings shall be stored for a minimum period of 31 days with date and time stamping. Recordings shall be made available immediately upon the request of Police or authorised officer.

11. A staff member from the premises who is conversant with the operation of the CCTV system shall be on the premises at all times when the premises are open to the public. This staff member shall be able to show Police or an authorised officer of Hackney Borough Council recent data or footage with the absolute minimum of delay when requested.

12. An incident log shall be kept at the premises, and made available on request to an authorised officer of the Council or the Police, which will as a minimum record the following:

- (a) all crimes reported to the venue
- (b) all ejections of patrons
- (c) any complaints received
- (d) any incidents of disorder
- (e) seizures of drugs or offensive weapons
- (f) any faults in the CCTV system or searching equipment or scanning equipment
- (g) any refusal of the sale of alcohol
- (h) any visit by a relevant authority or emergency service.

13. SIA will be deployed subject to an operational risk assessment basis. All security staff shall be clearly identifiable at all times. All door supervisors shall enter their full details in the premises daily register at the commencement of their work. They shall record their full name, home address and contact telephone number, their SIA registration number, and the time they commence and conclude working. If the door supervisor was provided by an agency the name, registered business address and contact telephone number will also be provided. This register will be made available to police or authorised officer immediately upon request.

14. Premises to operate zero tolerance policy to drugs and comply with Hackney Police and Council Community Safety Unit Drugs and Weapons Policy where appropriate.

15. All staff will be given refresher training every twelve months on the legislation relating to the sales of alcohol to underage persons and drunken persons. There shall be written records of all training kept at the premises and made available to police or other authorised officer upon request.

16. An adequate and appropriate supply of first aid equipment and materials shall be available on the premises.

17. The Premises License Holder or DPS will ensure that there is a fire risk assessment and emergency evacuation plan in place at all times.

18. There shall be a written dispersal policy, as agreed with the relevant Responsible Authorities, implemented at the premises and a copy lodged with the Council's Environmental Protection Team. A copy shall be kept on the premises and made available to the Metropolitan Police Service or other authorised officer upon request.

19. Clear and prominent notices shall be displayed and maintained at all exits in a place where they can be seen and easily read by customers requiring customers to leave the premises and the area quietly.

20. All staff are to be fully trained and made aware of the legal requirement of businesses to comply with their duty of care as regards the disposal of waste produced from the business premises. The procedure for handling and preparing for disposal of the waste shall be in writing and displayed in a prominent place where it can be referred to at all times by staff.

21. On days when a high profile sporting event is taking place within the Queen Elizabeth Olympic Park then the premises licence holder shall comply with any reasonable requests from the Police (including requests to not use outside seating areas or to cease sales of alcohol between certain hours) provided that at least 48 hours prior notice has been given to the premises licence holder.

22. The premises licence holder is to ensure that all amplified music at the premises between the hours of 23:00 and 08:00 is played through a sound limiting device to be set by a registered member of Institute of Acoustic or other similar professional body. The level should be set such as not to cause nuisance to the nearest noise sensitive receptor.

23. The sound limiter shall be securely locked and accessed only by the management.

24. A Challenge 25 proof of age scheme shall be operated at the premises where the only acceptable forms of identification are recognised photographic identification cards, such as driving license or passport

25. Challenge 25 signage will be prominently displayed.

Conditions derived from Responsible Authority representations

26. The Licensee shall ensure that all staff are fully trained and made aware of the legal requirement of businesses to comply with their responsibility as regards the disposal of waste produced from the business premises. The procedure for

handling and preparing for disposal of the waste shall be in writing and displayed in a prominent place where it can be referred to at all times by staff.

27. The Licensee shall ensure that any contract for general and recyclable waste disposal shall be appropriate in size to the amount of waste produced by the business. The Licensee shall maintain an adequate supply of waste receptacles provided by his registered waste carrier (refuse sacks or commercial waste bins) in order to ensure all refuse emanating from the business is always presented for collection by his waste carrier and shall not use any plain black or unidentifiable refuse sacks or any other unidentifiable or unmarked waste receptacles. In order to minimise the amount of time any waste remains on the public highway in readiness for collection, the Licensee will ensure the timeframe within which it may expect its waste carrier to collect is adhered to.

28. The Licensee shall instruct members of staff to make regular checks of the area immediately outside the premises and remove any litter, bottles and glasses emanating from the premises. A final check should be made at close of business.

29. The Licensee shall provide a safe receptacle for cigarette ends to be Placed outside for the use of customers, such receptacle being carefully placed so as not to cause an obstruction or trip.

30. The current trade waste agreement/duty of care waste transfer document shall be conspicuously displayed and maintained in the window of the premises where it can be conveniently seen and read by persons standing in Hackney Bridge. This should remain unobstructed at all times and should clearly identify:-

- the name of the registered waste carrier
- the date of commencement of trade waste contract
- the date of expiry of trade waste contract
- the days and times of collection
- the type of waste including the European Waste Code

31. The designated smoking area for Block B is the central courtyard

32. Notices shall be prominently displayed at all exits requesting patrons to respect the needs of local residents and leave the area quietly.

33. There shall be a written dispersal policy, a copy of which shall be kept on the premises and made available to police or other authorised officers upon request.

34. When licensable activities are taking place in the venue, the number of persons using the designated smoking areas, at the top and right of the venue, should be limited to a maximum of 50 at any one time after 22:00 hours.

Annex 3 - Conditions attached after a hearing by the licensing authority

35. All alcohol sold, supplied and consumed on the premises shall be ancillary to a table meal in the restaurant areas. These areas shall be clearly marked. All customers shall be seated and alcohol supplied by waiter/waitress service.


36. Patrons permitted to temporarily leave and then re-enter the premises, e.g. to smoke, shall not be permitted to take glass containers with them, and drinks must be in plastic containers. Patrons sitting in the central courtyard the drinks must be in plastic containers. Off-sales will also be in closed or plastic containers.

37. There shall be a minimum of two (2) street marshals to assist with dispersal from midnight on Friday and Saturday nights. Additional marshals shall be deployed on a risk assessed basis. Marshals shall dispose of any waste or rubbish left by dispersing patrons, and ensure that patrons leave quietly respecting the local community.

Annex 4 - Plans

PLAN/108192/20082020

Premises Map

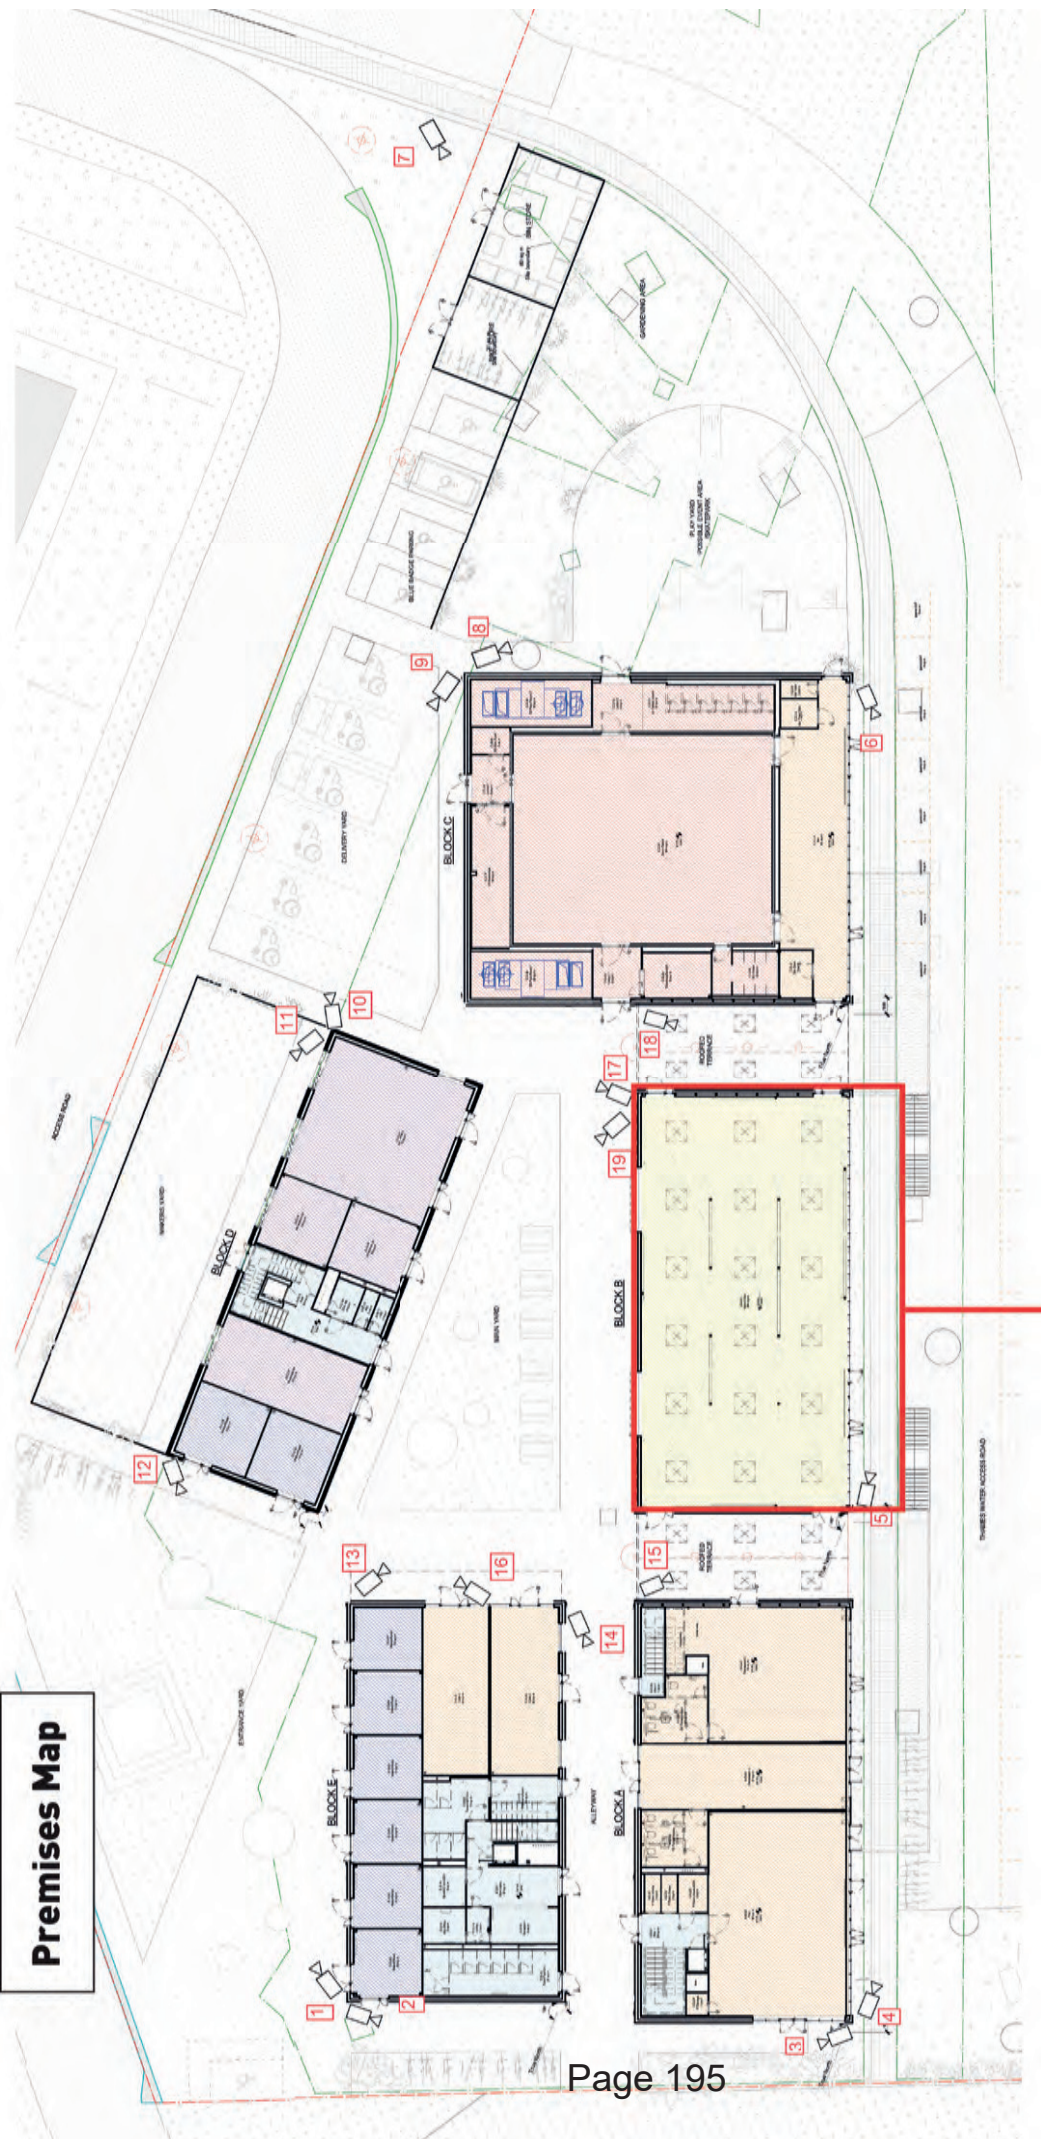

Block B: Sun to Wed/Thurs to Sat


Alcohol licence: 10am - 11:30pm/10am - 0.30am

Late night refreshment: 11pm - 12pm/11pm - 1am

Opening hours: 10am - 12pm/10am - 1am

Capacity: 849

APPENDIX D

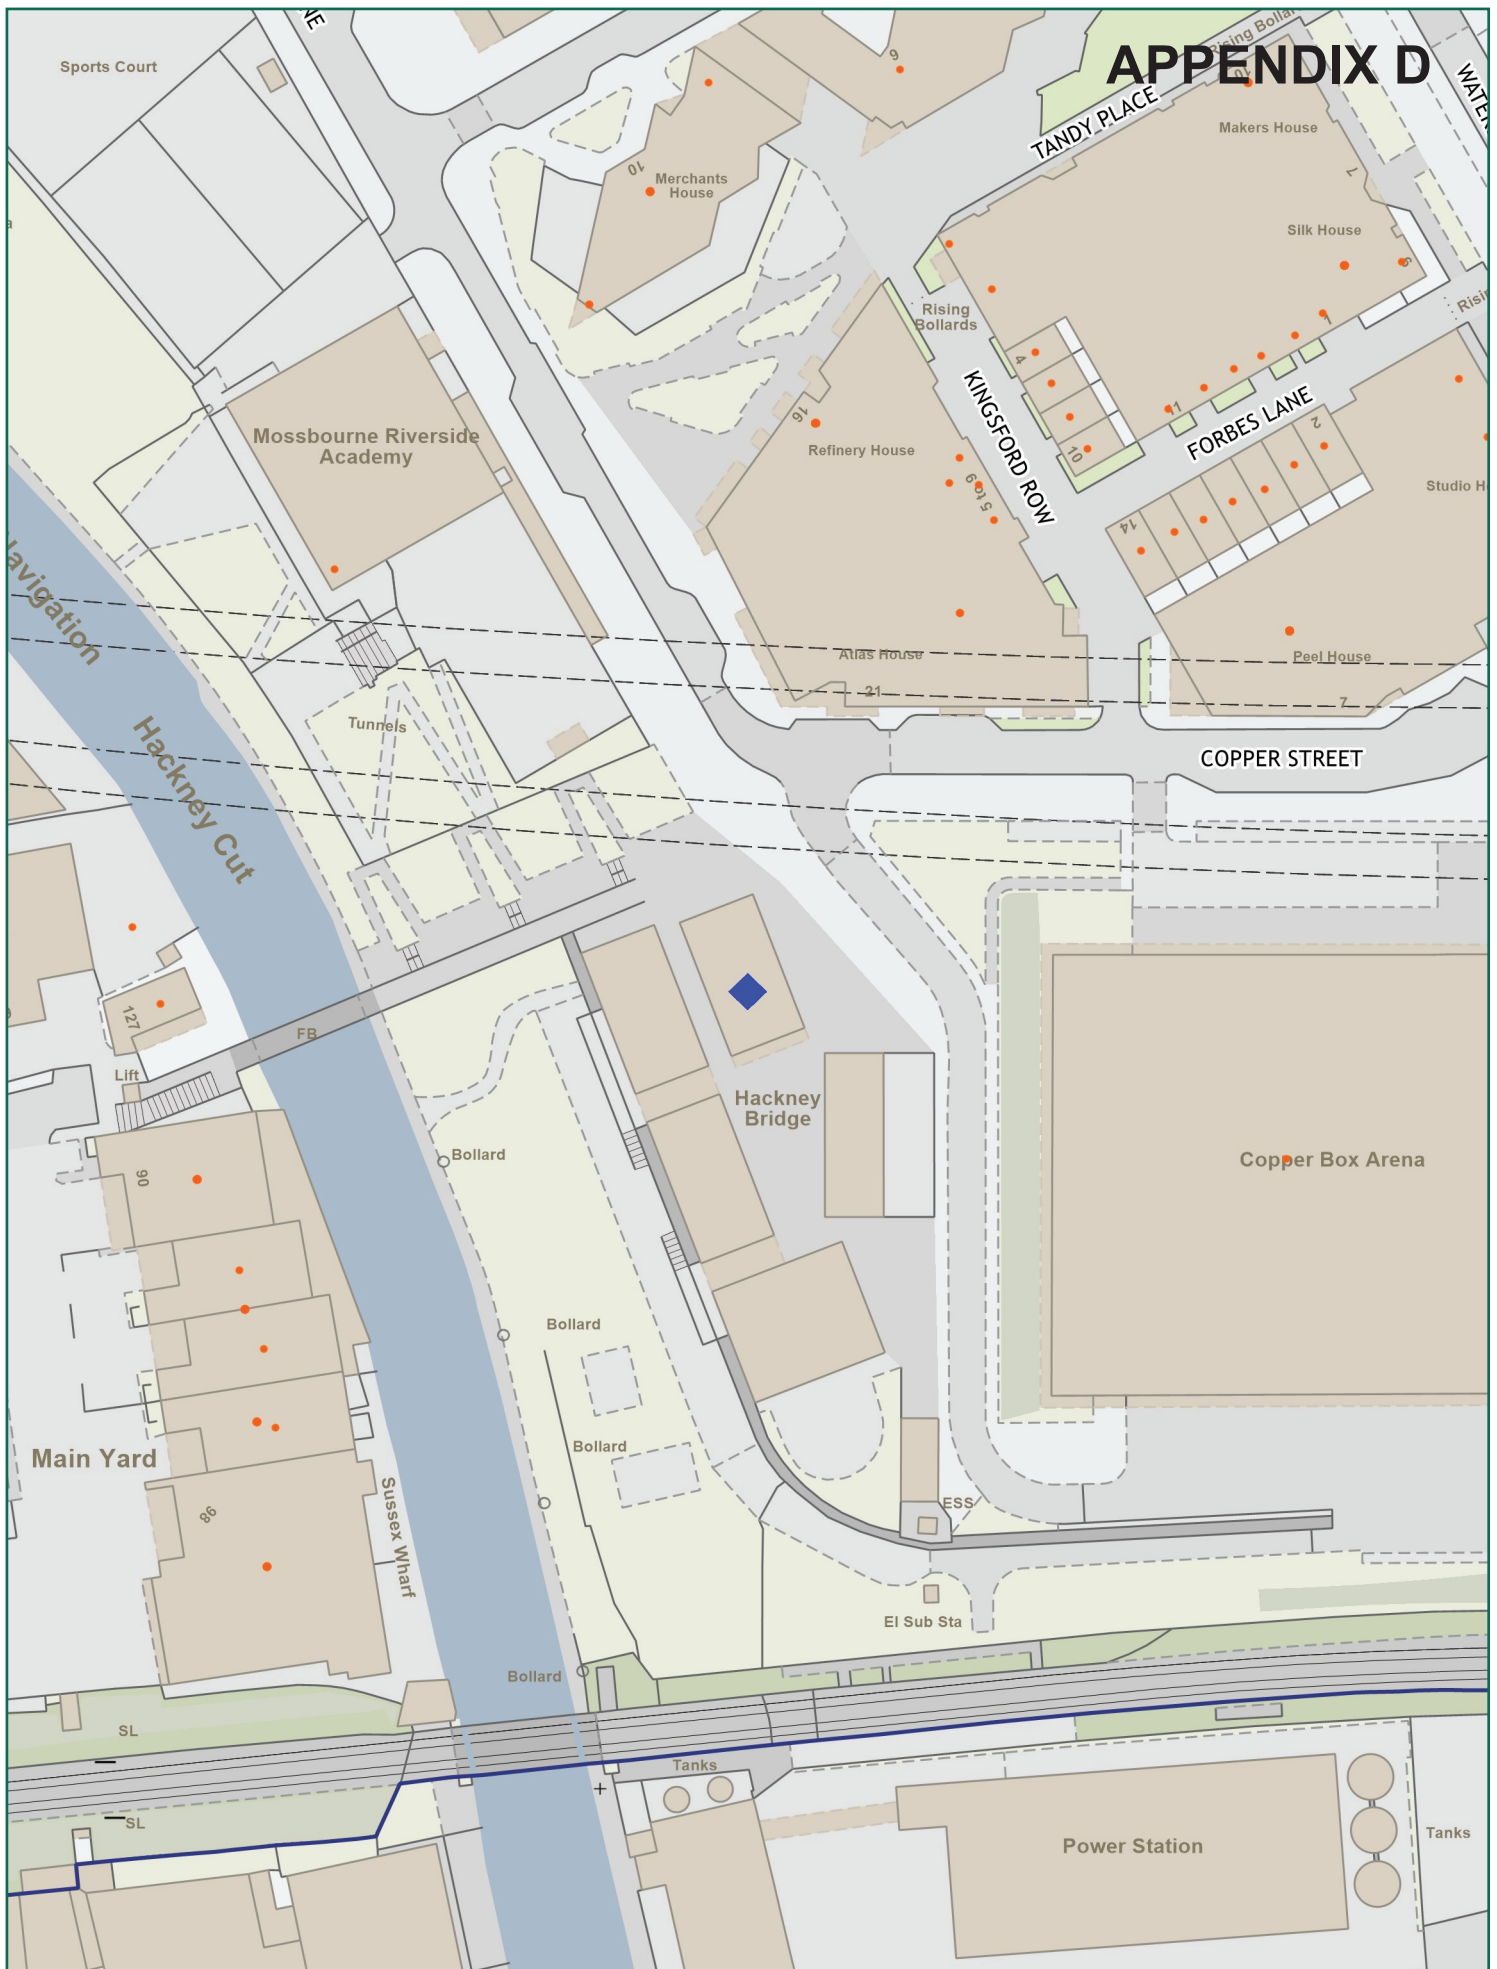

Scale: 1:1250 at A4



Hackney Bridge-Block B, Beta Building, East Bay Lane, E15 2BH

Ref:

Monday, September 5, 2022

Produced by: unspecified

email:

please specify copyright statement