


Substation Access/ Location Plan ~ Scale 1:500

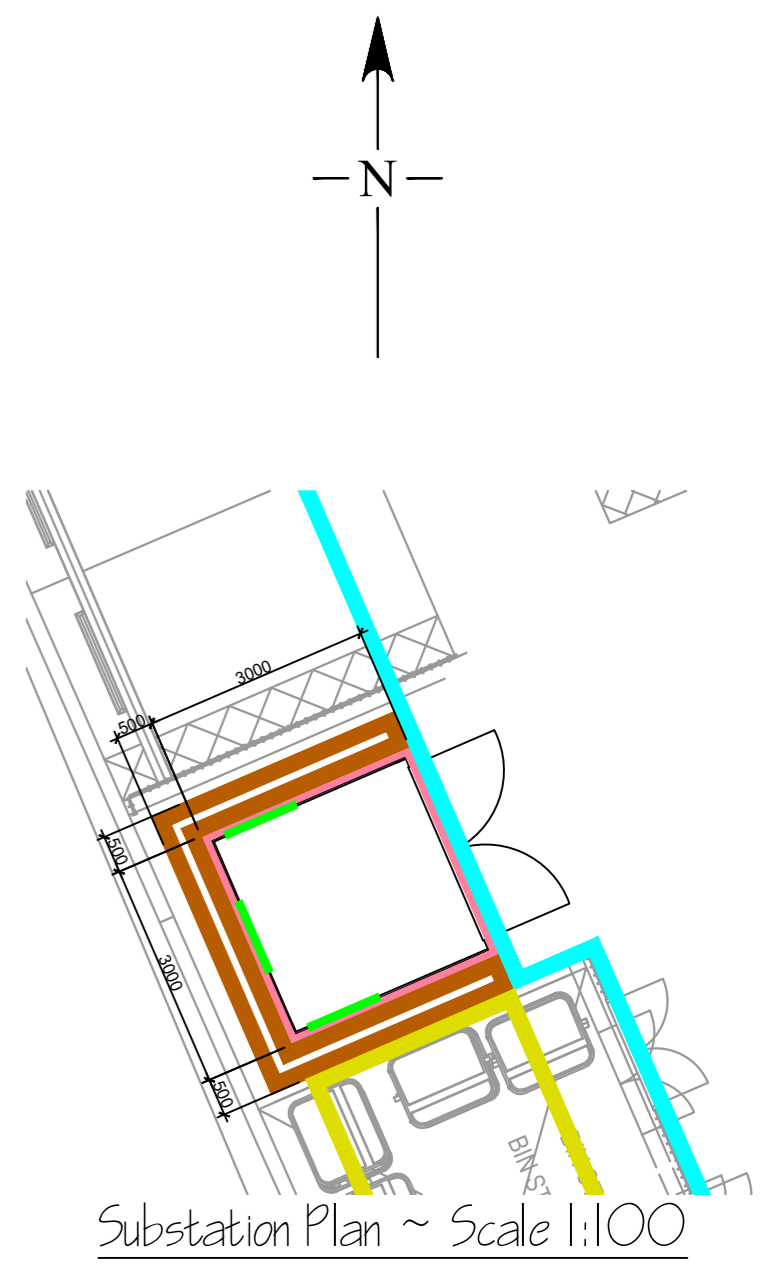

- Key.
- Substation/ HV Switchroom.
  - Access for Cables.
  - 24 Hour Access for Men and Materials.
  - 24 Hour Access for Men, Materials and Cables.
  - Ventilation.

1	Redrawn with new cable route	P Hobbs	11/11/22
Rev	Description	Revised By	Date

Issued For Information Only

**UK Power Networks**

Substation Design Team  
57 Pratt Street, Camden, London. NW1 0PD

Title  
Substation at:  
34 Linscott Road,  
London E5 ORD

Date Drawn 10/11/22	Scale @ A2 As shown @ A2
Drawn By P Hobbs	Project Designer K Smith
Building Officer A Hill	Rev

Reproduced by permission of Ordnance Survey on behalf of HMSO. © Crown copyright and database right 2010. All rights reserved. Ordnance Survey Licence number 100019826. Data has been added to the Ordnance Survey base map; all proprietary rights in such additional data are and shall remain the exclusive property of © London Power Networks plc, Eastern Power Networks plc, South Eastern Power Networks plc and UK Power Networks (IDNO) Limited each being a distribution licensee under section 6(1)(c) of the Electricity Act 1989 for the relevant distribution services area as that term is defined in such licensee's distribution licence. All rights in such data reserved.