




001

Site location Plan

Scale: 1:1250

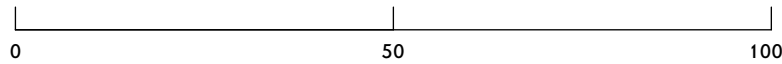

FOR INFORMATION ONLY

Notes:
 Do not scale. Report all discrepancies to architects immediately.
 All details to conform to current building regulations.
 When unusual risks are listed they are part of this drawing.
 © Mowat & Company

Unusual Risks:

- Rev:
- B** Planning
 - C** Planning
 - D** Revised Planning Update

Date:

- 13/05/22
- 27/05/22
- 07/03/23

- Key:
- N
 - Application site boundary
 - Land in part ownership of the applicant

Scale:

1250

MCA585
Tramline Studios
449 Kingsland Road
London, E8 4AU

Date:
07/03/2023

Title:
Site Location Plan

Drawing Number and Revision:
MCA585--X-01LP-001-D

Drawn:
SG

Checked:
OH

MOWAT & COMPANY
 URBAN PLANNING
 ARCHITECTURE
 INTERIOR DESIGN
 EXHIBITIONS & MUSEUMS
 PRODUCT DESIGN

1st Floor, 16 Stannary St. London SE11 4AA
 T: +44 (0)20 7735 5327