

For Consideration By	Licensing Sub-Committee
Meeting Date	26 October 2023
Type of Notice	TEMPORARY EVENT NOTICE – COUNTER NOTICE
Address of Premises	LaLaland, 19 Great Eastern Street, London EC2A 3EJ
Classification	Decision
Ward(s) Affected	Hoxton East and Shoreditch
Director	Rickardo Hyatt

1. **Summary**

- 1.1. The Metropolitan Police and Environmental Protection have given the Licensing Authority and the premises user notice of objections to Temporary Event Notices for an event to be held on **29/10/2023** from **00:01am** finishing on **29/10/2023** at **03:00am** at above premises. The Licensing Authority must hold a hearing to decide whether or not to allow the event to proceed.

2. **Current Status/History**

- 2.1. The premises is licensed under the Licensing Act 2003 and the licence document is attached as Appendix C.

3. **TEMPORARY EVENT NOTICE FOR EVENT TO BE HELD 29/10/2023 - 29/10/2023**

- 3.1. A TEN has been submitted to allow licensable activities to take place on the premises. A copy of the Temporary Event Notice is attached as Appendix A.

4. **Objections**

- 4.1. The Metropolitan Police and Environmental Protection have objected to the TEN on the grounds of the prevention of crime and disorder, public safety and the prevention of public nuisance. A copy of the objections is attached as Appendices B1 and B2.

5. **Guidance Considerations**

- 5.1. That the Licensing Sub-Committee consider the issuing of counter notices if it is satisfied that any of the licensing objectives would be undermined if the premises were to be used in accordance with the temporary event notice.

6. **Policy Considerations**

- 6.1 When considering an objection to a TEN the Council will:

- Expect that any existing conditions will be maintained (where relevant) in circumstances where an event is to take place at a premises that has an existing authorisation.
- Assess any history of complaints as a result of licensable activity that may or may not have been authorised by a TEN.
- Consider the track record of the premises user

- 6.2 Consider any other control measures proposed to mitigate the objection

7. **Human Rights Act 1998 Implications**

- 7.1. **There are implications for;**

- **Article 6** – Right to a fair hearing
- **Article 14** – Not to discriminate
- Balancing; **Article 1**- Peaceful enjoyment of their possession (i.e. a licence is defined as being a possession) with **Article 8** – Right of Privacy (i.e. respect private & family life) to achieve a proportionate decision having regard to the protection of an individuals rights against the interests of the community at large.

8. **Members; Decision Making**

- 8.1. **Option 1**

That the Licensing Authority decides not to give a counter notice.

- 8.2. **Option 2**

That the Licensing Authority decides to give a counter notice, giving the reasons for the decision.

9. **Conclusion**

- 9.1. That Members decide whether or not to issue a counter notice for the event scheduled to take place on **29/10/2023** from **00:01am** finishing on **29/10/2023** at **03:00am** at location **above**.

Appendices:

Appendix A – Temporary Event Notice

Appendix B – Objections from the Responsible Authorities

Appendix C – Current Premises Licence

Appendix D – Location Map

Report Author	Name: Suba Sriramana Title: Principal Licensing Officer Email: Subangini.Sriramana@hackney.gov.uk Tel: 020 8356 4915
----------------------	---

Temporary Event Notice

Before completing this notice, please read the guidance notes at the end of the notice. If you are completing this notice by hand, please write legibly in block capitals. In all cases, ensure that your answers are inside the boxes and written in black ink or typed. Use additional sheets if necessary. You should keep a copy of the completed notice for your records. You must send at least one copy of this notice to the licensing authority and additional copies must be sent to the chief officer of police and the local authority exercising environmental health functions for the area in which the premises are situated. The licensing authority will give to you written acknowledgement of the receipt of the notice.

I, the proposed premises user, hereby give notice under section 100 of the Licensing Act 2003 of my proposal to carry on a temporary activity at the premises described below.

1. The personal details of premises user (Please read note 1)	
1. Your name	
Title	Mr <input type="checkbox"/> Mrs <input type="checkbox"/> Miss <input type="checkbox"/> Ms <input type="checkbox"/> Other (please state) MR
Surname	DANBY
Forenames	TIM
2. Previous names (Please enter details of any previous names or maiden names, if applicable. Please continue on a separate sheet if necessary)	
Title	Mr <input type="checkbox"/> Mrs <input type="checkbox"/> Miss <input type="checkbox"/> Ms <input type="checkbox"/> Other (please state)
Surname	
Forenames	
3. Your date of birth	
[REDACTED]	
4. Your place of birth	
[REDACTED]	
5. National Insurance Number	
[REDACTED]	
6. Your current address (We will use this address to correspond with you unless you complete the separate correspondence box below)	
[REDACTED]	
Post town	[REDACTED]
Postcode	[REDACTED]
7. Other contact details	
Telephone numbers	[REDACTED]
Daytime	
Evening (optional)	
Mobile (optional)	
Fax number (optional)	
E-Mail address (if available)	[REDACTED]
8. Alternative address for correspondence (If you complete the details below, we will use this address to correspond with you)	

[REDACTED]	
Post town	[REDACTED]
Postcode	[REDACTED]
9. Alternative contact details (if applicable)	
Telephone numbers: Daytime	
Evening (optional)	
Mobile (optional)	
Fax number (optional)	
E-Mail address (if available)	
2. The premises	
Please give the address of the premises where you intend to carry on the licensable activities or, if it has no address, give a detailed description (including the Ordnance Survey references) (Please read note 2)	
19 GREAT EASTERN STREET, LONDON, EC2A 3EJ	
Does a premises licence or club premises certificate have effect in relation to the premises (or any part of the premises)? If so, please enter the licence or certificate number below.	
Premises licence number	PREM/2020/0014
Club premises certificate number	
If you intend to use only part of the premises at this address or intend to restrict the area to which this notice applies, please give a description and details below. (Please read note 3)	
ALL OF THE PREMISIS	
Please describe the nature of the premises below. (Please read note 4)	
BAR & OUTDOOR FOOD MARKET	
Please describe the nature of the event below. (Please read note 5)	
HALLOWEEN EVENT	

--

3. The licensable activities	
Please state the licensable activities that you intend to carry on at the premises (please tick all licensable activities you intend to carry on). (Please read note 6)	
The sale by retail of alcohol	<input type="checkbox"/> YES
The supply of alcohol by or on behalf of a club to, or to the order of, a member of the club	<input type="checkbox"/>
The provision of regulated entertainment (Please read note 7)	<input type="checkbox"/> YES
The provision of late night refreshment	<input type="checkbox"/> YES
Are you giving a late temporary event notice? (Please read note 8)	<input type="checkbox"/>
Please state the dates on which you intend to use these premises for licensable activities. (Please read note 9)	
SUNDAY 29 TH OCTOBER 2023	
Please state the times during the event period that you propose to carry on licensable activities (please give times in 24-hour clock). (Please read note 10)	
00:01 UNTIL 03:00	
Please state the maximum number of people at any one time that you intend to allow to be present at the premises during the times when you intend to carry on licensable activities, including any staff, organisers or performers. (Please read note 11)	499
If the licensable activities will include the sale or supply of alcohol, please state whether these will be for consumption on or off the premises, or both (please tick as appropriate). (Please read note 12)	On the premises only <input type="checkbox"/> YES
	Off the premises only <input type="checkbox"/>
	Both <input type="checkbox"/>

<p>Please state if the licensable activities will include the provision of relevant entertainment. If so, please state the times during the event period that you propose to provide relevant entertainment (including, but not limited to lap dancing and pole dancing). (Please see note 13)</p> <p style="text-align: center;">MUSIC FROM 00:01 UNTIL 02:30</p>
--

4. Personal licence holders (Please read note 14)	
Do you currently hold a valid personal licence? (Please tick) <input type="checkbox"/>	
If "Yes" please provide the details of your personal licence below.	
Issuing licensing authority	<input type="checkbox"/>
Licence number	<input type="checkbox"/>
Date of issue	<input type="checkbox"/>
Any further relevant details	<input type="checkbox"/>


5. Previous temporary event notices you have given (Please read note 15 and tick the boxes that apply to you)		
Have you previously given a temporary event notice in respect of any premises for events falling in the same calendar year as the event for which you are now giving this temporary event notice?	Yes <input type="checkbox"/> YES	No <input type="checkbox"/>
If answering yes, please state the number of temporary event notices (including the number of late temporary event notices, if any) you have given for events in that same calendar year	1	
Have you already given a temporary event notice for the same premises in which the event period: a) ends 24 hours or less before; or b) begins 24 hours or less after the event period proposed in this notice?	Yes <input type="checkbox"/>	No <input type="checkbox"/> NO

6. Associates and business colleagues (Please read note 16 and tick the boxes that apply to you)		
Has any associate of yours given a temporary event notice for an event in the same calendar year as the event for which you are now giving a temporary event notice?	Yes <input type="checkbox"/>	No <input type="checkbox"/> NO
If answering yes, please state the total number of temporary event notices (including the number of late temporary event notices, if any) your associate(s) have given for events in the same calendar year.		
Has any associate of yours already given a temporary event notice for the same premises in which the event period: a) ends 24 hours or less before; or b) begins 24 hours or less after the event period proposed in this notice?	Yes <input type="checkbox"/>	No <input type="checkbox"/> NO
Has any person with whom you are in business carrying on licensable activities given a temporary event notice for an event in the same calendar year as the event for which you are now giving a temporary event notice?	Yes <input type="checkbox"/>	No <input type="checkbox"/> NO
If answering yes, please state the total number of temporary event notices (including the number of late temporary event notices, if any) your business colleague(s) have given for events in the same calendar year.		

Has any person with whom you are in business carrying on licensable activities already given a temporary event notice for the same premises in which the event period: a) ends 24 hours or less before; or b) begins 24 hours or less after the event period proposed in this notice?	Yes <input type="checkbox"/>	No <input type="checkbox"/> NO
--	---------------------------------	--------------------------------------

7. Checklist (Please read note 17)	
I have: (Please tick the appropriate boxes, where applicable)	
Sent at least one copy of this notice to the licensing authority for the area in which the premises are situated	<input type="checkbox"/>
Sent a copy of this notice to the chief officer of police for the area in which the premises are situated	<input type="checkbox"/>
Sent a copy of this notice to the local authority exercising environmental health functions for the area in which the premises are situated	<input type="checkbox"/>
If the premises are situated in one or more licensing authority areas, sent at least one copy of this notice to each additional licensing authority	<input type="checkbox"/>
If the premises are situated in one or more police areas, sent a copy of this notice to each additional chief officer of police	<input type="checkbox"/>
If the premises are situated in one or more local authority areas, sent a copy of this notice to each additional local authority exercising environmental health functions	<input type="checkbox"/>
Made or enclosed payment of the fee for the application	<input type="checkbox"/>
Signed the declaration in Section 9 below	<input type="checkbox"/>

8. Condition (Please read note 18)
It is a condition of this temporary event notice that where the relevant licensable activities described in Section 3 above include the sale or supply of alcohol that all such supplies are made by or under the authority of the premises user.

 9. Declarations (Please read note 19)	
The information contained in this form is correct to the best of my knowledge and belief.	
I understand that it is an offence: (i) to knowingly or recklessly make a false statement in or in connection with this temporary event notice and that a person is liable on summary conviction for such an offence to a fine of any amount; and (ii) to permit an unauthorised licensable activity to be carried on at any place and that a person is liable on summary conviction for any such offence to a fine of any amount, or to imprisonment for a term not exceeding six months, or to both.	
Signature	
Date	11.10.2023
Name of Person signing	TIM DANBY

For completion by the licensing authority

10. Acknowledgement (Please read note 20)	
I acknowledge receipt of this temporary event notice.	
Signature	On behalf of the licensing authority
Date	
Name of Officer signing	

RESPONSIBLE AUTHORITY REPRESENTATION: APPLICATION UNDER THE LICENSING ACT 2003

RESPONSIBLE AUTHORITY DETAILS

NAME OF AUTHORITY	Metropolitan Police service
ADDRESS OF AUTHORITY	Licensing Unit, Stoke Newington Police Station 33 Stoke Newington High Street Stoke Newington London N16 8DS
CONTACT NAME	PC3590CE Hunwick
TELEPHONE NUMBER	02082176694
E-MAIL ADDRESS	hackneylicensing@met.police.uk

APPLICATION PREMISES

NAME & ADDRESS OF PREMISES	Lalaland 19 Great Eastern Street London EC2A 3EJ
NAME OF PREMISES USER	Tim Danby

COMMENTS

I make the following relevant representations in relation to the above application to the TEN at the above address.

- 1) the prevention of crime and disorder ◆
- 2) public safety ◆
- 3) the prevention of public nuisance ◆
- 4) the protection of children from harm □

Representations (which include comments and/or objections) in relation to:

Police object to the granting of this TEN for the 29th October 2023 on the grounds of crime and disorder, public safety, the prevention of public nuisance and the protection of children from harm for the following reason(s):

Police need to be satisfied that the licensing objectives will not be undermined. This venue has a recent history of causing issues around dispersal, nitrous oxide use outside and large scale public disorder. Most recently this was caused by promoters over selling tickets leading to the doors being rushed. Police note that the original TEN submitted was invalidated as the number of people present was listed as 1,000. The venue is large and does hold in excess of a 1,000 people. We can not be satisfied that ticket numbers in excess of 499 will not be sold. In any event, how would the venue remove large numbers of ticket paying customers at 0001 hours in order to comply with the legislation?

Additionally we understand that numerous noise complaints have been received by the Local Authority as a result of the roof structure being inadequate for this type of venue which has led to noise escaping upwards to the block of flats next door. Extending licensable activity until 0300 hours affords these residents no respite.

The above representations are supported by the following evidence and information.

Police National Computer (PNC) data, Criminal Intelligence Reports, personal knowledge

Are there any actions or measures that could be taken to allay concerns or objections? If so, please explain.

Details as requested

Signed PC590GD HUNWICK (By E-mail)

Name PC590GD HUNWICK (Printed)



Appendix B2

Licensing (Shared Mailbox) <licensing@hackney.gov.uk>

Re: TEN's - TEN/291023/19GES

1 message

Gurch Patti <gurch.patti@hackney.gov.uk>

18 October 2023 at 19:05

To: "Licensing (Shared Mailbox)" <licensing@hackney.gov.uk>, [REDACTED]
Cc: HackneyLicensingUnit-GN@met.police.uk, Subangini Sriramana <Subangini.Sriramana@hackney.gov.uk>, Christopher Sibanda <christopher.sibanda@hackney.gov.uk>, Ashraful Haque <ashraful.haque@hackney.gov.uk>, Rockwell Charles <rockwell.charles@hackney.gov.uk>, Samantha Mathys <samantha.mathys@hackney.gov.uk>, Karen Law <karen.law@hackney.gov.uk>

TEN - OBJECTION

Dear Licensing Team,

Please see comments from the Environmental Protection Team below.

In respect to the temporary event notice scheduled for:

Start Date : 29-10-2023 End Date : 29-10-2023

Start time: 00:01 End Time: 03:00

The Environmental Protection Team **objects** to the above Temporary Event Notice.

Grounds of Objection

The Prevention of Public Nuisance:

This premises has a history of complaints from nearby residents alleging disturbances from music and patrons. On 4th August 2023 a likely occurrence s80 Abatement Notice (Environmental Protection Act 1990) was served on LaLaLand London Ltd. Officers witnessed a breach of the notice on Sunday 24th September 2023 at 22:15 hours. Environmental Protection (EP) have concerns with the addition of regulated entertainment this event could amount to a further statutory noise nuisance hence undermining the licensing objective (Public Nuisance).

Kind regards,

Gurch





This premises licence has been issued by:

Licensing Service
1 Hillman Street
London E8 1DY

PART A – PREMISES LICENCE

Premises Licence Number

PRE/2020/0014

Part 1 – Premises details

LaLaLand
19 Great Eastern Street
Hackney
London
EC2A 3EJ

Where the licence is time limited the dates

Not Applicable

Licensable activities authorised by the licence

Recorded Music
Late Night Refreshment
Supply of Alcohol

The times the licence authorises the carrying out of Licensable activities

Recorded Music	Standard Hours: Mon 12:00-23:30 Tue 12:00-23:30 Wed 12:00-23:30 Thu 12:00-23:30 Fri 12:00-00:00 Sat 12:00-00:00 Sun 12:00-22:00
Late Night Refreshment	Standard Hours: Mon 23:00-23:30 Tue 23:00-23:30 Wed 23:00-23:30 Thu 23:00-23:30 Fri 23:00-00:00 Sat 23:00-00:00

Supply of Alcohol	Standard Hours: Mon 12:00-23:30 Tue 12:00-23:30 Wed 12:00-23:30 Thu 12:00-23:30 Fri 12:00-00:00 Sat 12:00-00:00 Sun 12:00-22:00
The opening hours of the premises	Standard Hours: Mon 12:00-00:00 Tue 12:00-00:00 Wed 12:00-00:00 Thu 12:00-00:00 Fri 12:00-00:30 Sat 12:00-00:30 Sun 12:00-22:30

Where the licence authorises supplies of alcohol whether these are on and/or off supplies

On Premises

Part 2 –

Name, (registered) address, telephone number and e-mail (where relevant) of holder of premises licence

LALALAND London Ltd
45 Ledbury Road
London
W11 2AA

Registered number of holder, for example company number, charity number (where applicable)

13040546

Name, address and telephone number of designated premises supervisor where the premises authorises the supply of alcohol

Tim Danby

Personal licence number and issuing authority of personal licence held by designated premises supervisor where the premises licence authorises the supply of alcohol

Date of Grant: 11 January 2021

Signed:

Gerry McCarthy
Head of Community Safety, Enforcement and Business Regulation
Document re-issued: 19 August 2022

Annex 1 - Mandatory Conditions

Supply of Alcohol

1. No supply of alcohol may be made under the premises licence:
 - (a) At a time when there is no designated premises supervisor in respect of the premises licence.
 - (b) At a time when the designated premises supervisor does not hold a personal licence or his personal licence is suspended.
2. Every supply of alcohol under the premises licence must be made or authorised by a person who holds a personal licence.
3. (1) The responsible person must ensure that staff on relevant premises do not carry out, arrange or participate in any irresponsible promotions in relation to the premises.

(2) In this paragraph, an irresponsible promotion means any one or more of the following activities, or substantially similar activities, carried on for the purpose of encouraging the sale or supply of alcohol for consumption on the premises -
 - (a) games or other activities which require or encourage, or are designed to require or encourage, individuals to:
 - (i) drink a quantity of alcohol within a time limit (other than to drink alcohol sold or supplied on the premises before the cessation of the period in which the responsible person is authorised to sell or supply alcohol), or
 - (ii) drink as much alcohol as possible (whether within a time limit or otherwise);
 - (b) provision of unlimited or unspecified quantities of alcohol free or for a fixed or discounted fee to the public or to a group defined by a particular characteristic in a manner which carries a significant risk of undermining a licensing objective;
 - (c) provision of free or discounted alcohol or any other thing as a prize to encourage or reward the purchase and consumption of alcohol over a period of 24 hours or less in a manner which carries a significant risk of undermining a licensing objective;
 - (d) selling or supplying alcohol in association with promotional posters or flyers on, or in the vicinity of, the premises which can reasonably be considered to condone, encourage or glamorise anti-social behaviour or to refer to the effects of drunkenness in any favourable manner.
4. dispensing alcohol directly by one person into the mouth of another (other than where that other person is unable to drink without assistance by reason of a disability).
5. The responsible person must ensure that free potable water is provided on

request to customers where it is reasonably available.

6. 5.1. The premises licence holder or club premises certificate holder must ensure that an age verification policy is adopted in respect of the premises in relation to the sales or supply of alcohol.
5.2 The designated premises supervisor in relation to the premises licences must ensure that the supply of alcohol at the premises is carried on in accordance with the age verification policy.
5.3. The policy must require individuals who appear to the responsible person to be under 18 years of age (or such older age as may be specified in the policy) to produce on request, before being served alcohol, identification bearing their photograph, date of birth and either:-
 - A. a holographic mark or
 - B. an ultraviolet feature.
7. The responsible person shall ensure that:
 - a) where any of the following alcoholic drinks is sold or supplied for consumption on the premises (other than alcoholic drinks sold or supplied having been made up in advance ready for sale or supply in a securely closed container) it is available to customers in the following measures:
 - beer or cider: 1/2 pint;
 - gin, rum, vodka or whisky: 25ml or 35ml; and
 - still wine in a glass: 125ml; and
 - a. these measures are displayed in a menu, price list or other printed material which is available to customers on the premises; and
 - b. where a customer does not in relation to a sale of alcohol specify the quantity of alcohol to be sold, the customer is made aware that these measures are available.

Minimum Drinks Pricing

7.1 A relevant person shall ensure that no alcohol is sold or supplied for consumption on or off the premises for a price which is less than the permitted price.

7.2 For the purposes of the condition set out in paragraph 7.1 above -

(a) "duty" is to be construed in accordance with the Alcoholic Liquor Duties Act 1979;

(b) "permitted price" is the price found by applying the formula - $P = D + (D \times V)$
Where -

(i) P is the permitted price,

(ii) D is the amount of duty chargeable in relation to the alcohol as if the duty were charged on the date of the sale or supply of the alcohol, and

(c) V is the rate of value added tax chargeable in relation to the alcohol as if the value added tax were charged on the date of the sale or supply of the alcohol;

(d) "relevant person" means, in relation to premises in respect of which there is in force a premises licence -

(i) the holder of the premises licence,

(ii) the designated premises supervisor (if any) in respect of such a licence, or

(iii) the personal licence holder who makes or authorises a supply of alcohol under such a licence;

(e) “relevant person” means, in relation to premises in respect of which there is in force a club premises certificate, any member or officer of the club present on the premises in a capacity which enables the member or officer to prevent the supply in question; and

(f) “value added tax” means value added tax charged in accordance with the Value Added Tax Act 1994.

7.3 Where the permitted price given by Paragraph 8.2(b) above would (apart from this paragraph) not be a whole number of pennies, the price given by that sub-paragraph shall be taken to be the price actually given by that sub-paragraph rounded up to the nearest penny.

7.4 (1) Sub-paragraph 7.4(2) below applies where the permitted price given by Paragraph 7.2(b) above on a day (“the first day”) would be different from the permitted price on the next day (“the second day”) as a result of a change to the rate of duty or value added tax.

(2) The permitted price which would apply on the first day applies to sales or supplies of alcohol which take place before the expiry of the period of 14 days beginning on the second day.

Door Supervision

8. Each individual who is to carry out a security activity at the premises must be licensed by the Security Industry Authority.

Annex 2 – Conditions consistent with the Operating Schedule

9. An advertised "hotline" telephone number to the (Duty Manager) shall be available to local residents during events. A log shall be kept of all telephone complaints and any complaints made shall be investigated as soon as possible and recorded together with action taken.
10. The premises shall install and maintain a comprehensive CCTV system as per the minimum requirements of a Metropolitan Police Crime Prevention Officer. All public areas will be covered enabling frontal identification of every person entering in any light condition. The CCTV system shall continually record whilst the premises is open for licensable activities and during all times when customers remain on the premises. All recordings shall be stored for a minimum period of 31 days with date and time stamping. Recordings shall be made available immediately upon the request of Police or authorised officer throughout the preceding 31 day period.
11. There shall be a staff member from the premises who is conversant with the operation of the CCTV system on the premises at all times when the premises are open to the public. This staff member must be able to show a Police or authorised council officer recent data or footage when requested.
12. Signs will be prominently displayed at all exit points reminding customers to leave quietly and respect local residents.
13. A Challenge 25 proof of age scheme shall be operated at the premises where the only acceptable forms of identification are recognised photographic identification cards, such as a driving licence or passport.
14. An incident log shall be kept at the premises, and made available on request to an authorised officer of the council or the police, which will record the following:
 - (a) All crimes reported;
 - (b) All ejections of patrons;
 - (c) Any incidents of disorder;
 - (d) Seizure of drugs or offensive weapons;
 - (e) Any faults in the CCTV system or searching equipment or scanning equipment;
 - (f) Any refusal of the sale of alcohol;
 - (g) Any visit by a relevant authority or emergency service.
15. Premises to operate zero tolerance policy to drugs and comply with Hackney Police Drugs, Weapons and Search policy.
16. An adequate and appropriate supply of first aid equipment and materials shall be available on the premises.
17. All staff will be given refresher training every six months on the legislation relating to the sales of alcohol to underage persons and drunken persons.
18. The licence holder shall maintain a dedicated telephone number of the Designated Premises Supervisor for use by a Responsible Authority or any person who may wish to make a complaint. This contact number shall be provided to licensing authority, police and to any local residents upon request.

19. There shall be a minimum of 2 SIA registered supervisors onsite between 7.00pm and 00:30am at all times, and a minimum of 6 on Friday and Saturdays, whenever there is licensable activity taking place. Additional SIA registered supervisors shall be employed on the basis of an operational risk assessment. All security staff and stewards shall be clearly identifiable at all times. All supervisors shall enter their full details in the premises daily register at the commencement of their work. They shall record their full name, home address and contact telephone number, their SIA registration number, and the time they commence and conclude working. If the supervisor was provided by an agency the name, registered business address and contact telephone number will also be recorded. This register will be made available to Police or authorised officers immediately upon request.
20. Patrons will not be allowed to take drinks, glass or open containers outside of the premises at any time.
21. A written dispersal policy shall be agreed with the police and licensing authority prior to the carrying out of any licensable activities at the premises. The approved written dispersal policy shall be implemented at all times that licensable activities are provided at the premises. A copy of the policy shall be kept on the premises and produced to the police or an authorised officer upon request.
22. Stewards or SIA registered supervisors will be responsible for ensuring that any queue for the venue is orderly and noise is kept to a minimum.
23. A qualified Acoustic Consultant, who is a member of the Institute of Acoustics (IoA) or other similar professional body, should be appointed by the applicant to carry out a full acoustic survey of the site, before regulated entertainment is to take place, to determine the maximum music levels and noise levels from patrons. These levels should be such as not to cause a noise nuisance in the nearest noise sensitive premises during the provision of regulated entertainment and be inaudible in such premises at all times. The acoustic survey should be followed by a comprehensive acoustic report outlining survey's methodology, established music levels, all nearest noise sensitive premises and all recommended noise mitigation measures to be implemented when regulated entertainment is taking place. The acoustic report should be submitted to the Local Authority for approval. All the recommendations within the report must be implemented prior to the regulated entertainment taking place.
24. There shall be a minimum of 1 SIA registered supervisor at the entrance of Fairchild Place from 9.00pm until close on Fridays and Saturdays when licensable activities are taking place at the premises to encourage members of the public not to access the street except for access to properties along the same. The requirement for SIA registered supervisors to be on duty at the entrance of Fairchild Place shall be risk assessed on all other days of the week when licensable activities are taking place at the premises.
25. When licensable activities are taking place at the premises, the public pavement shall not be used as a designated smoking area or for smoking by the patrons of Dinerama, 19 Great Eastern Street.
26. When licensable activities are taking place at the premises, no drinks are allowed outside on the public pavement.

27. The Licensee shall provide a safe receptacle for cigarette ends to be placed outside for the use of customers, such receptacles being carefully placed so as not to cause an obstruction or trip.

Web Page

Web Page

Web Page

Annex 3 – Conditions attached after a hearing by the licensing authority

Not Applicable.

Web Page

Web Page

Web Page

Web Page

Annex 4 – Plans

PLAN/PREM/2020/0014/070222

Web Page


Web Page

Web Page

Web Page

This document is the property of Blackdog and is not to be copied, reproduced, retained or disclosed to any third person either in whole or in part without the written consent of Blackdog. All rights reserved to Blackdog. All drawings, unless otherwise stated are to be considered **DESIGN INTENT** drawings must **NOT** in any way be used for construction or final detailed costing. All copyright is reserved to Blackdog unless previously agreed in the agreed proposal.

Revision: 01
 Date: 11/11/2021
 Drawn By: [Signature]
 Checked By: [Signature]

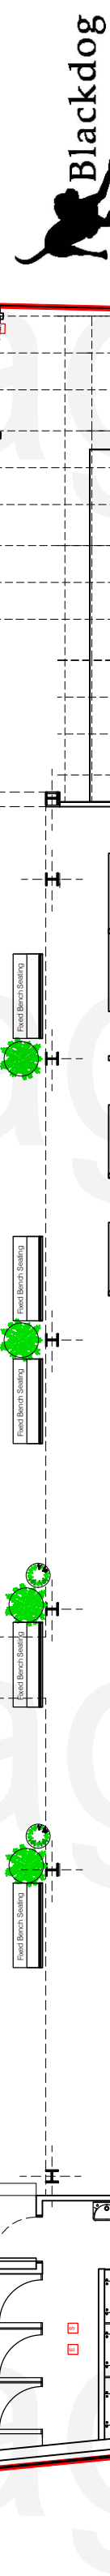


Restaurant & Bar Design Awards

hello@blackdogdesign.co.uk | blackdogdesign.co.uk | 01279 354 842

Project Title: LalaLand
 19 Great Eastern Street
 Shoreditch EC2A 3EJ

PROPOSED Ground Floor Plan LICENSING

Scale: 1/100 @ A3
 Date: November 2021
 Project No: BKDG 046
 Drawing No: LIC 01
 Revision: B
 copyright Blackdog 2020

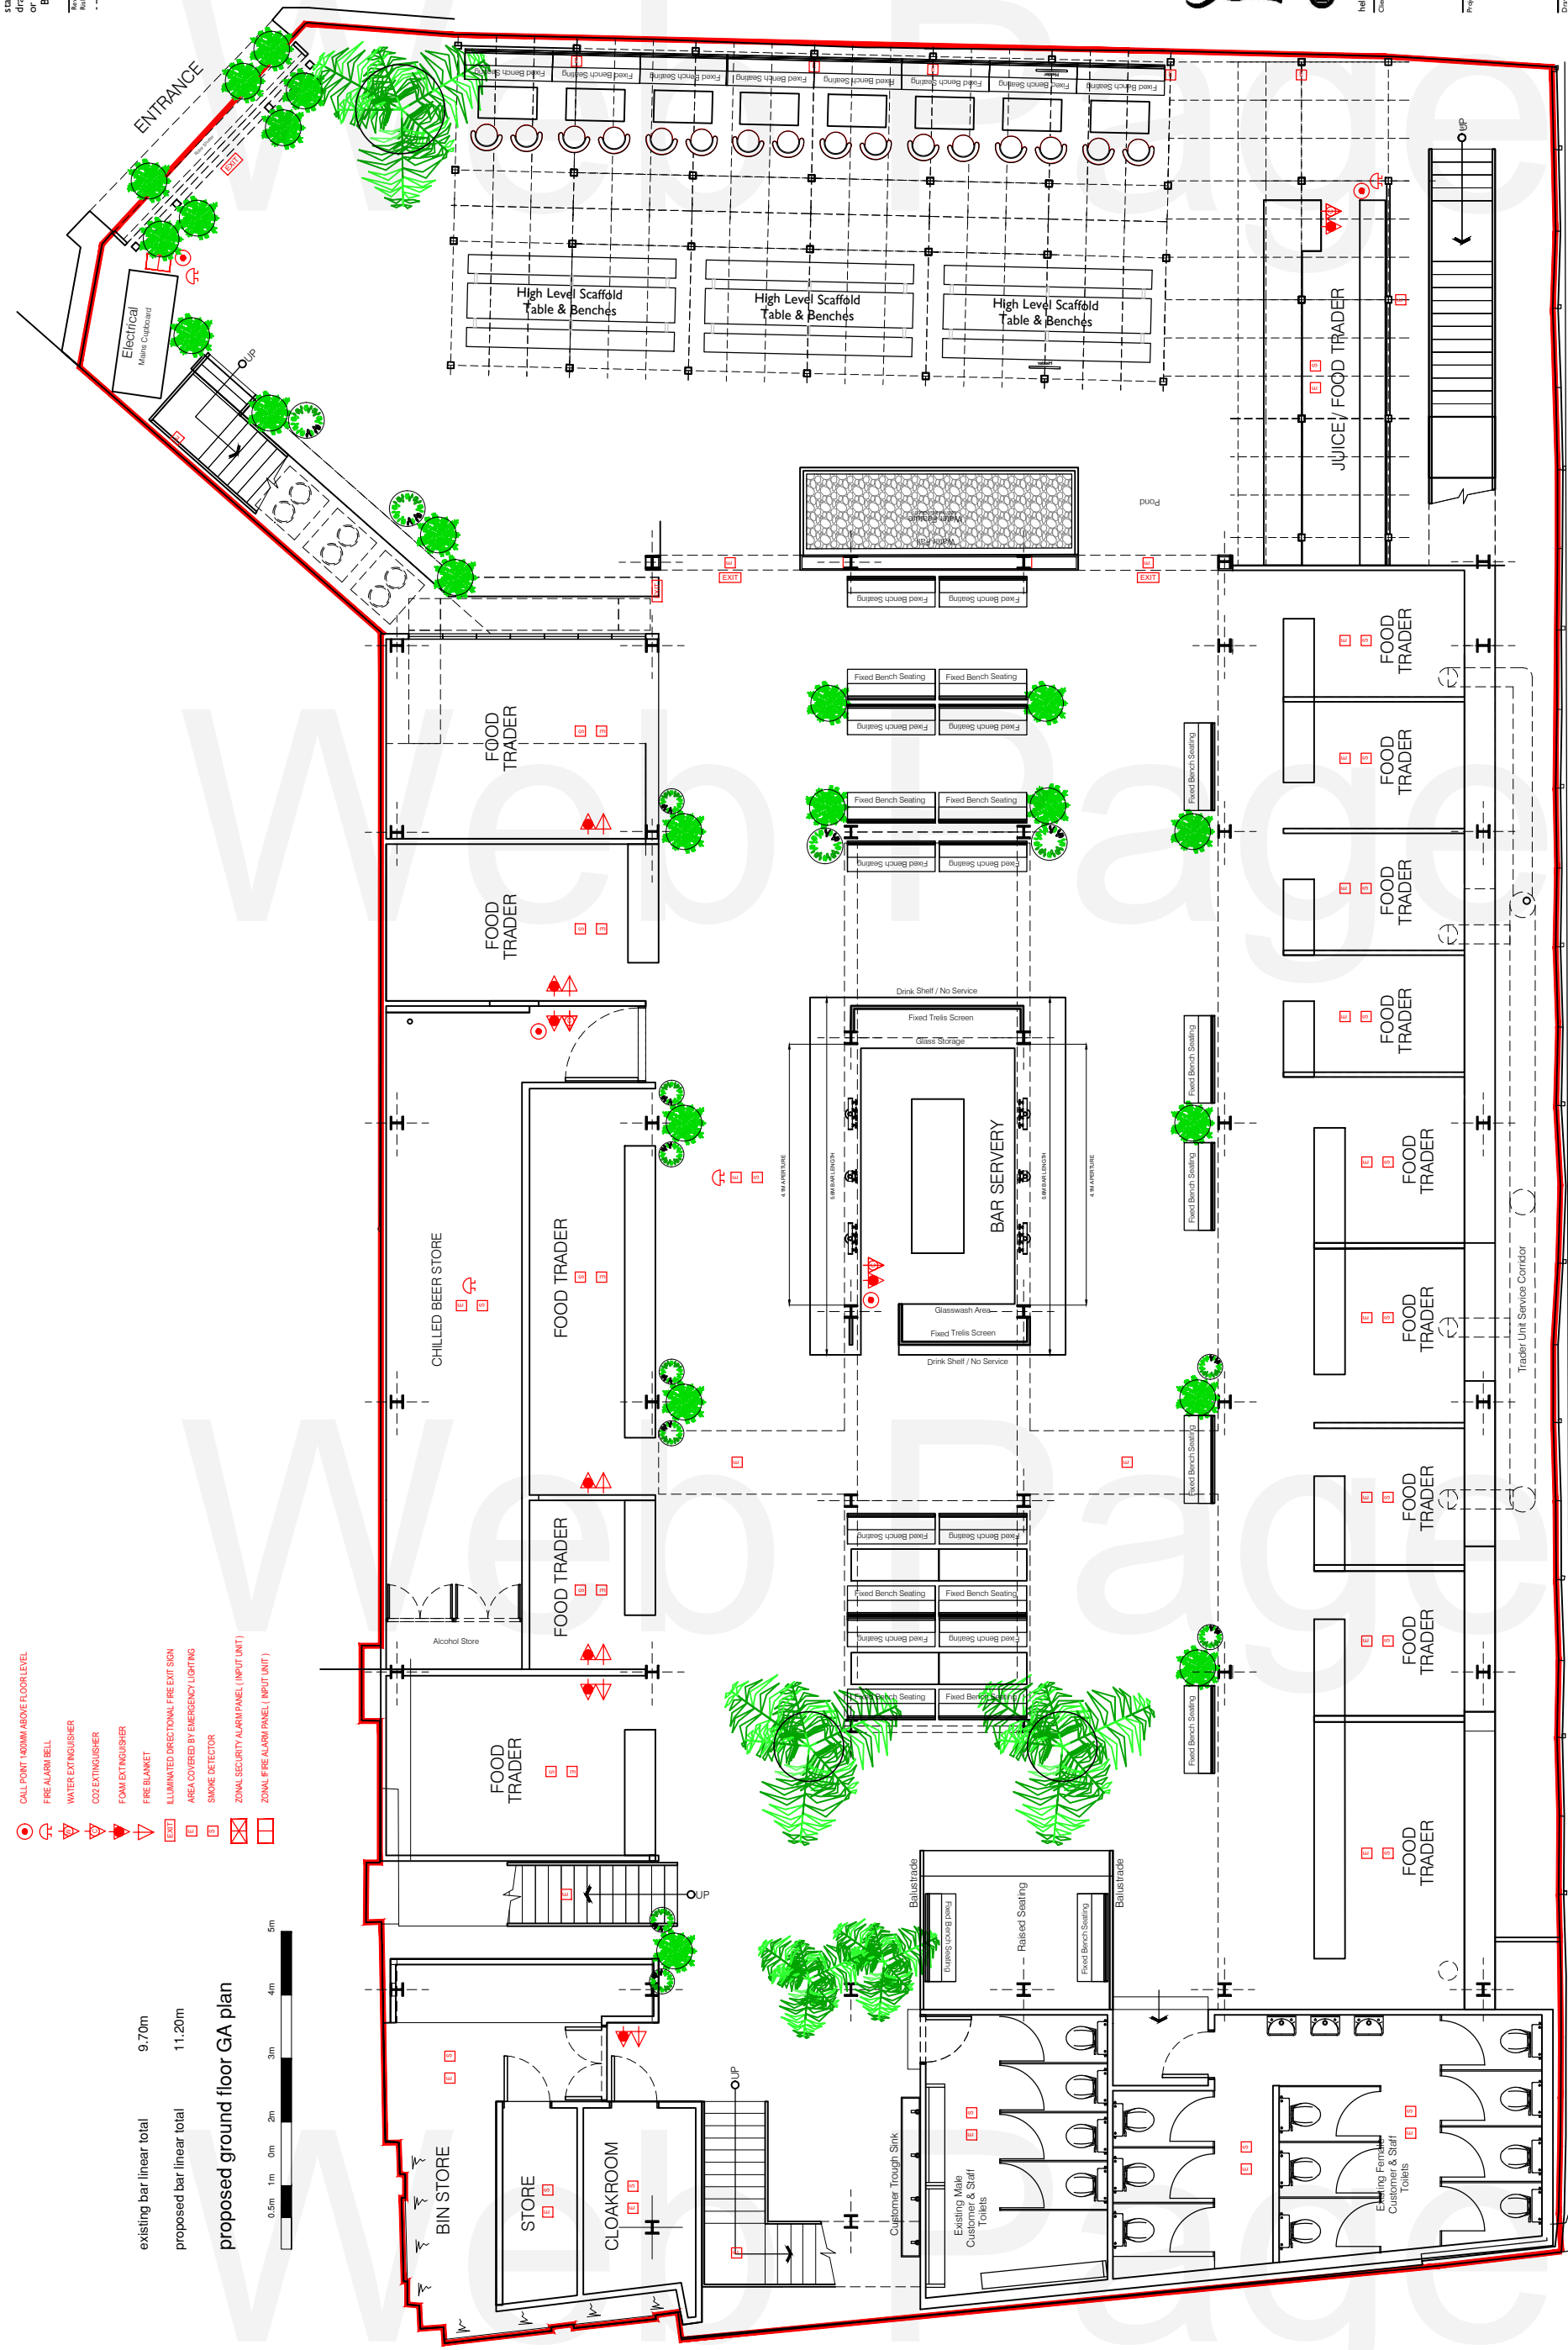

existing bar linear total 9.70m
 proposed bar linear total 11.20m
 proposed ground floor GA plan



- CALL POINT 140MM ABOVE FLOOR LEVEL
- FIRE ALARM BELL
- WATER EXTINGUISHER
- CO2 EXTINGUISHER
- FOM EXTINGUISHER
- FIRE BLANKET
- ILLUMINATED DIRECTIONAL FIRE EXIT SIGN
- AREA COVERED BY EMERGENCY LIGHTING
- SMOKE DETECTOR
- ZONAL FIRE ALARM PANEL (INPUT UNIT)
- ZONAL FIRE ALARM PANEL (INPUT UNIT)


This document is the property of Blackdog and is not to be copied, reproduced, retained or disclosed to any third person either in whole or in part without the written consent of Blackdog. All copyright is reserved to Blackdog. All drawings, unless otherwise stated are to be considered "DESIGN INTENT" drawings must NOT in any way be used for construction or final detailed costing. All copyright is reserved to Blackdog unless previously agreed in the agreed proposal.

Revision: 1
 Date: 11/11/21
 Project No: BKDG 046
 Drawing No: LIC 02
 Revision: B

existing bar linear total 27.19m
 proposed bar linear total 25.23m
proposed first floor GA plan



- CALL POINT 1400MM ABOVE FLOOR LEVEL
- FIRE ALARM BELL
- WATER EXTINGUISHER
- CO2 EXTINGUISHER
- FOAM EXTINGUISHER
- FIRE BLANKET
- ILLUMINATED DIRECTIONAL FIRE EXIT SIGN
- AREA COVERED BY EMERGENCY LIGHTING
- SMOKE DETECTOR
- ZONAL SECURITY ALARM PANEL (INPUT UNIT)
- ZONAL FIRE ALARM PANEL (INPUT UNIT)

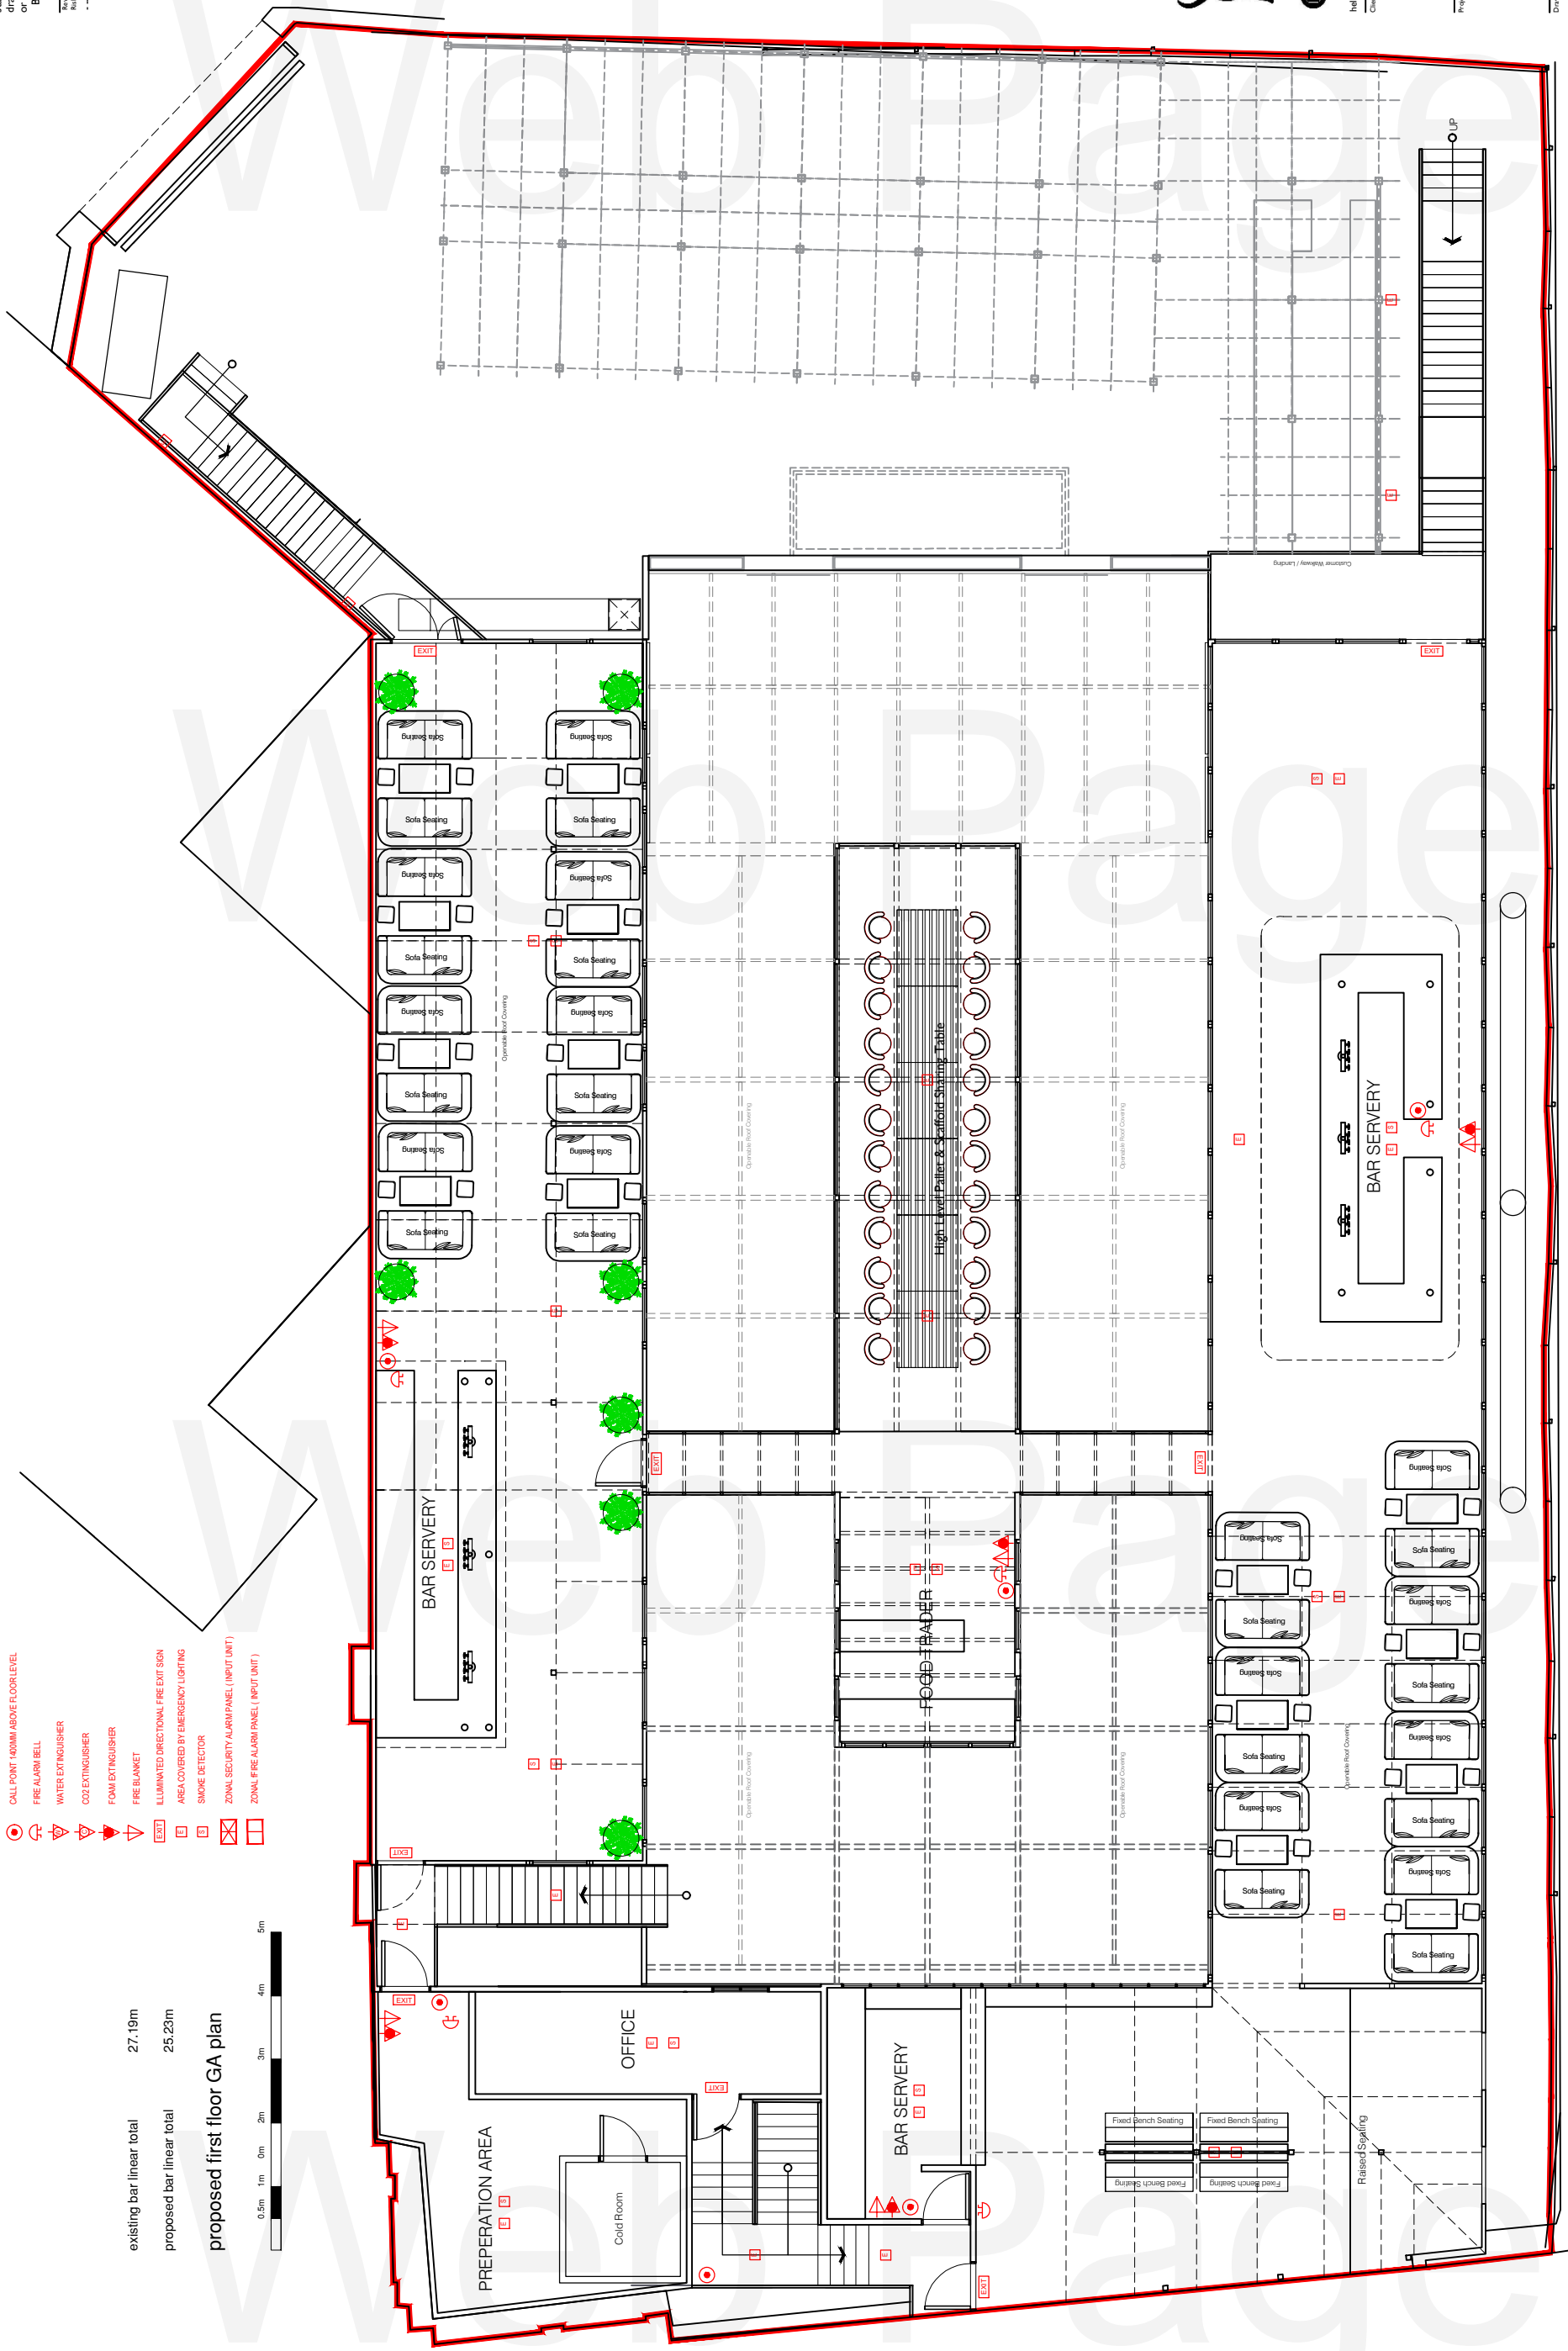

Blackdog
 Restaurant & Bar
 Design Awards


hello@blackdogdesign.co.uk | blackdogdesign.co.uk | 01279 354 842

Project Title
 Lalaland
 19 Great Eastern Street
 Shoreditch EC2A 3EJ

PROPOSED
 First Floor Plan
 LICENSING

Scale: 1/100 @ A3
 Date: November 2021
 Project No: BKDG 046
 Drawing No: LIC 02
 Revision: B
 copyright Blackdog 2020

Appendix D

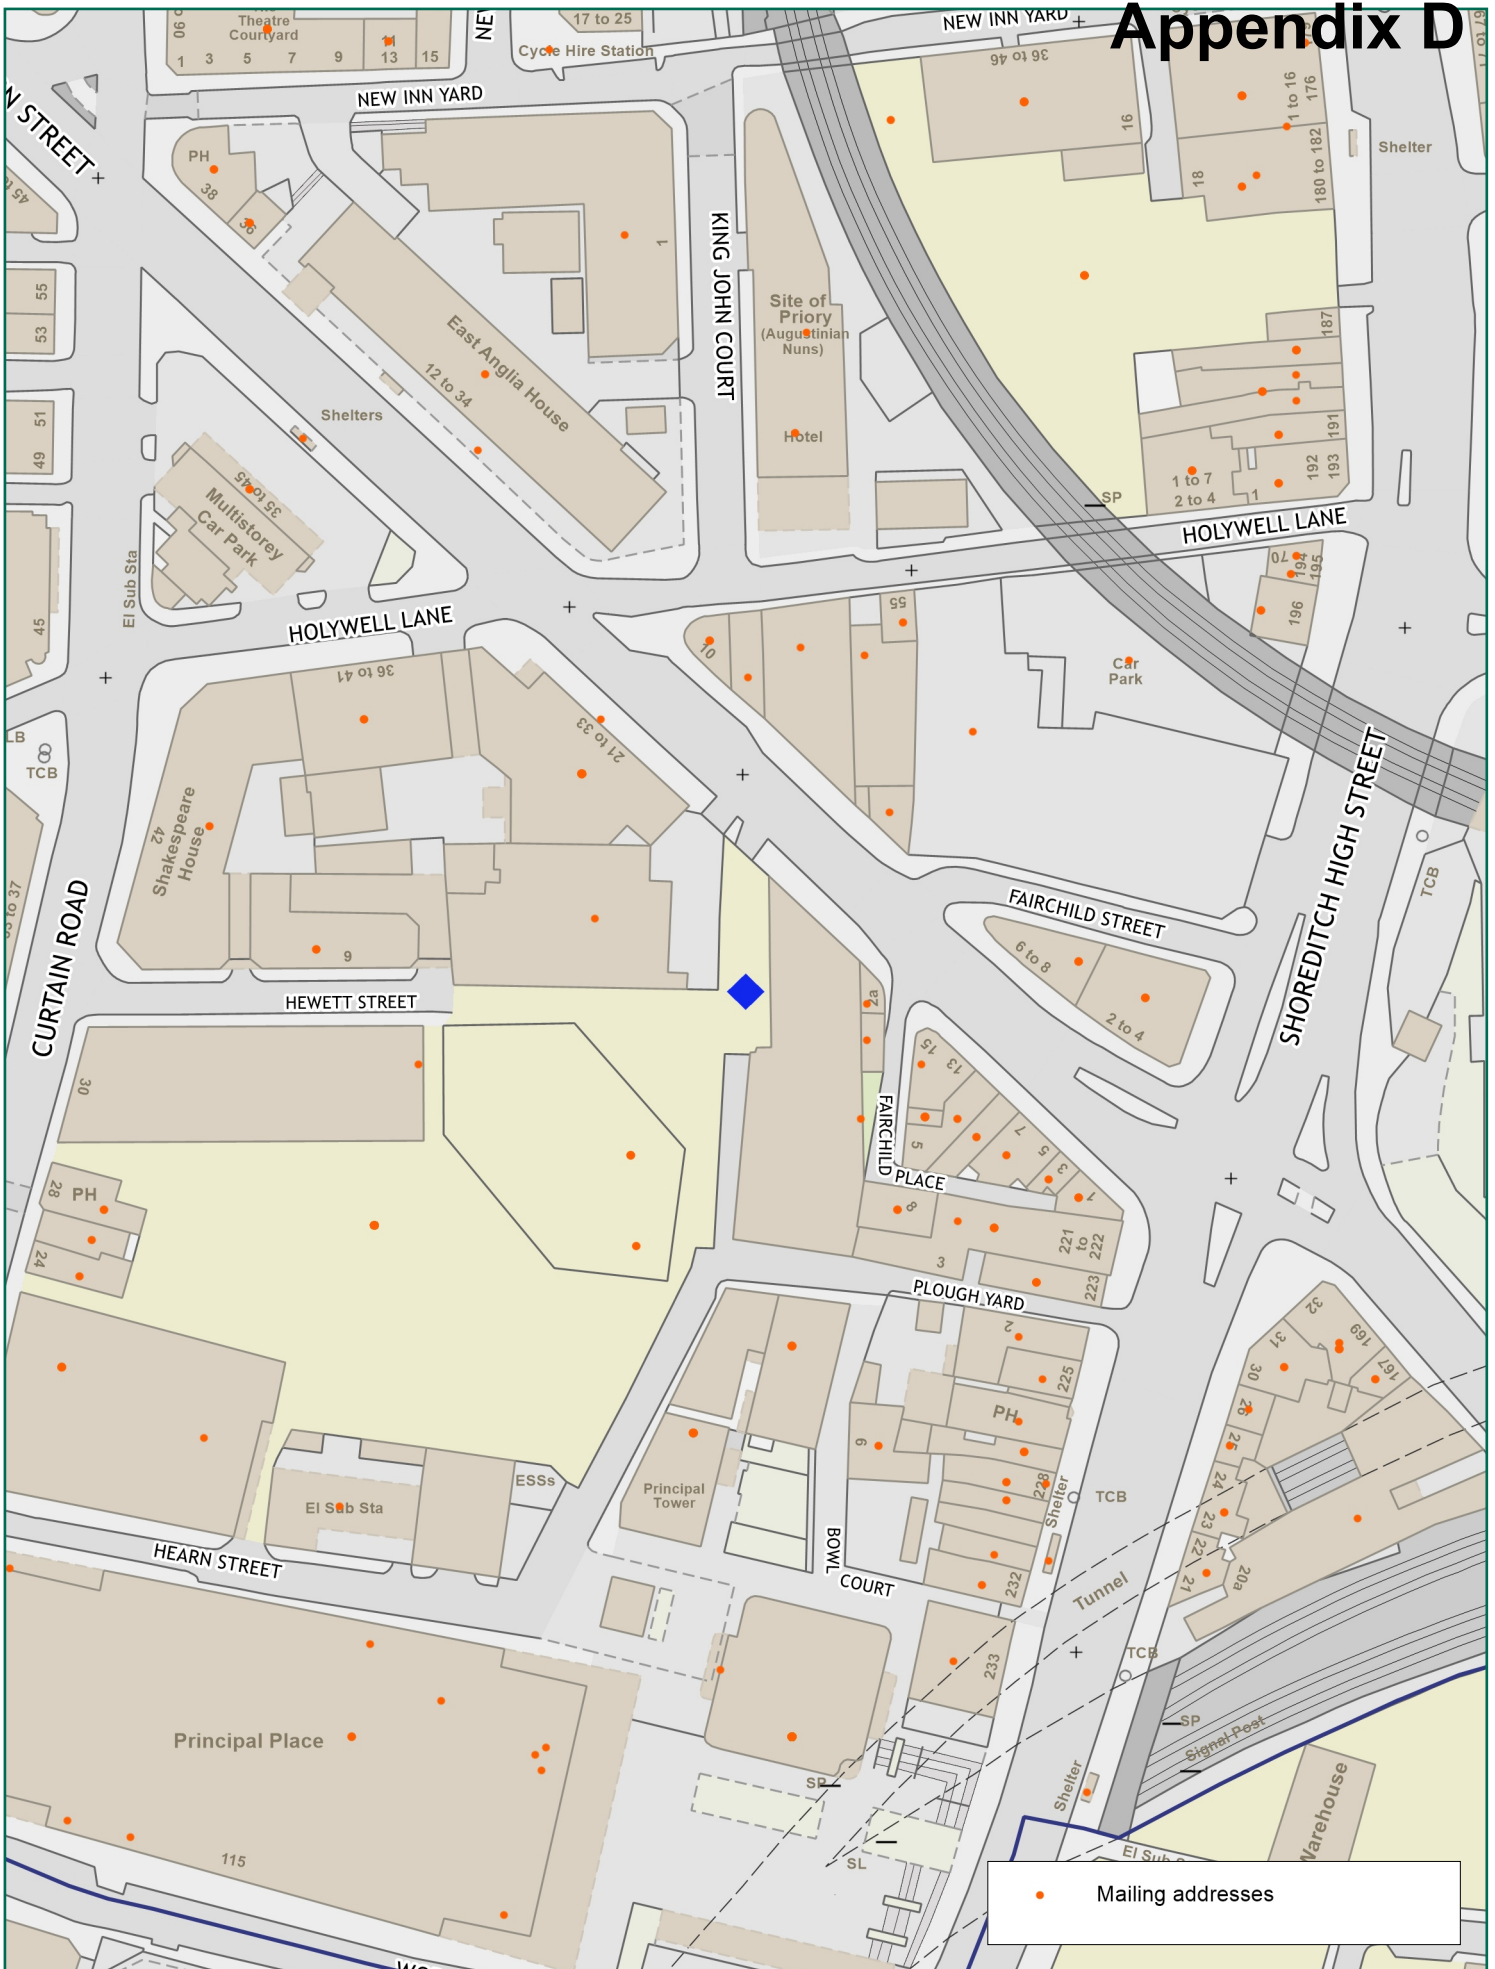

Scale: 1:1250 at A4

19 Great Eastern Street, EC2A 3EJ



Ref:
Tuesday, October 24, 2023

Produced by: unspecified
email:

please specify copyright statement