


Location Plan  
Scale 1:1250



Block Plan  
Scale 1:500

GENERAL NOTES:  
USE FIGURED DIMENSIONS ONLY.  
DO NOT SCALE OFF DRAWINGS.  
ALL DIMENSIONS ARE TO BE CHECKED ON SITE.  
INCONSISTENCIES ARE TO BE REPORTED TO  
OATEN ARCHITECTS IMMEDIATELY.

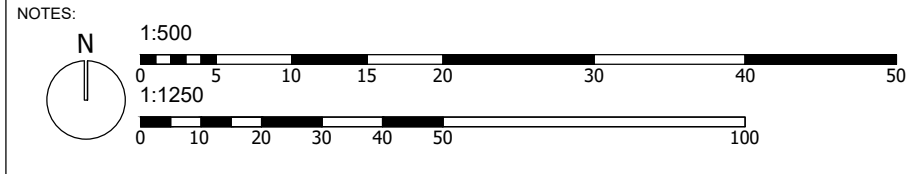

REV.:	DATE:	DESCRIPTION:
A	01/08/23	Adjusted boundary line. Rear roof extension offset 300mm on either sides.
B	31/08/23	Amended front B-GF external staircase following planning officer's comment.
C	22/09/23	Red line boundary amended
D	14/11/23	Added existing front 4 steps to GF following planning officer's comment.

**OATEN ARCHITECTS**  
Oaten Architects Ltd,  
33 West Street, Hastings, East Sussex, TN34 3AN  
T 01424 256476  
E office@oatenarchitects.com  
W www.oatenarchitects.com

PROJECT:  
**42 Bergholt Crescent, London,  
N16 5JE**

STAGE:  
Planning

CLIENT:

SCALE:  
Varies @ A3

DRAWN BY - DATE:  
CY- Mar 2023

CHECKED BY:  
RO

DRAWING TITLE:  
**Location and Block Plans**

DRAWING NO:  
**21.1249 / 001 D**

REV NO: