


Schedule of accommodation
 (Gross Internal)
 Hotel: 290 rooms @ 8,330 sqm ; 89,663 sqft
 +
 Car parking: 1,100 sqm ; 11,840 sqft
 +
 Theatre Workshop: 188 sqm ; 2,023 sqft
 +
 Conference: 655 sqm ; 7,050 sqft
Total: 10,273 sqm ; 110,577 sqft (gross int)

Total gross external:
Total: 10,776sqm ; 116,000 sqft (gross ext)

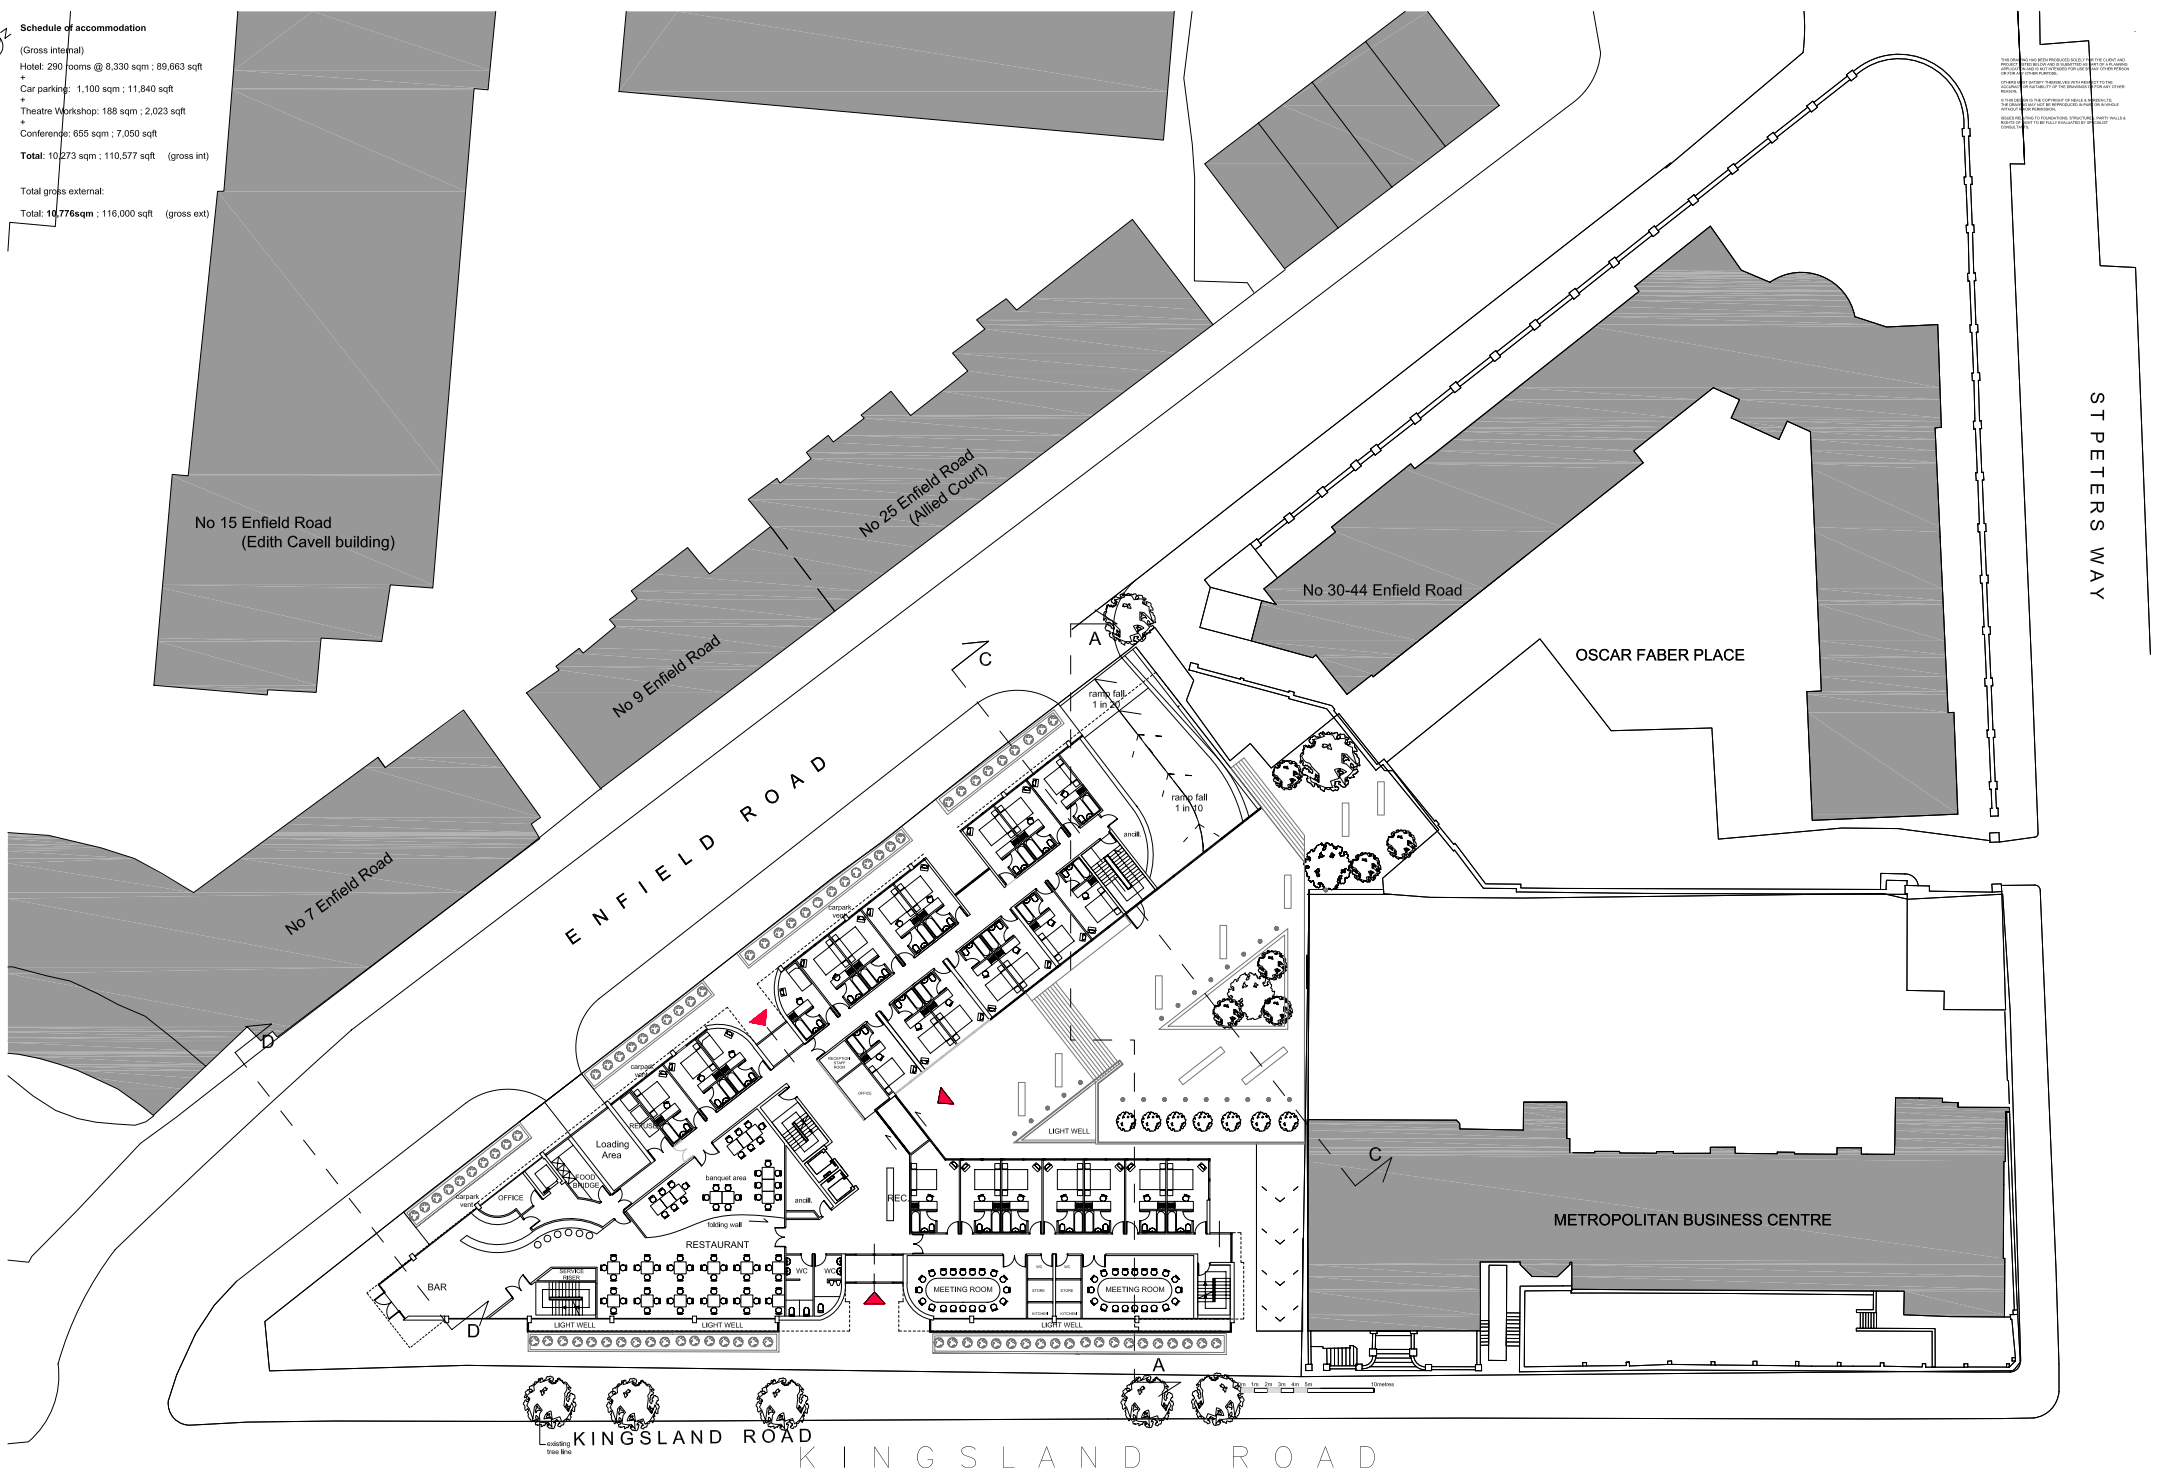

