


THIS DRAWING HAS BEEN PRODUCED SOLELY FOR THE CLIENT AND PROJECT LISTED BELOW AND IS SUBMITTED AS PART OF A PLANNING APPLICATION WHICH HAS BEEN MADE FOR USE BY ANY OTHER PERSON. OTHERS MUST SATISFY THEMSELVES WITH RESPECT TO THE ACCURACY OR SUITABILITY OF THE DRAWINGS OR FOR ANY OTHER REASON.

IT IS THE DESIGNER'S COPYRIGHT OF NEALE & NORDEN LTD. THE DRAWING SHALL BE REPRODUCED IN PART OR IN WHOLE WITHOUT PERMISSION.

ISSUES RELATING TO FOUNDATIONS, STRUCTURES, PARTY WALLS & RIGHTS OF LIGHT TO BE FULLY EVALUATED BY SPECIALIST CONSULTANTS.

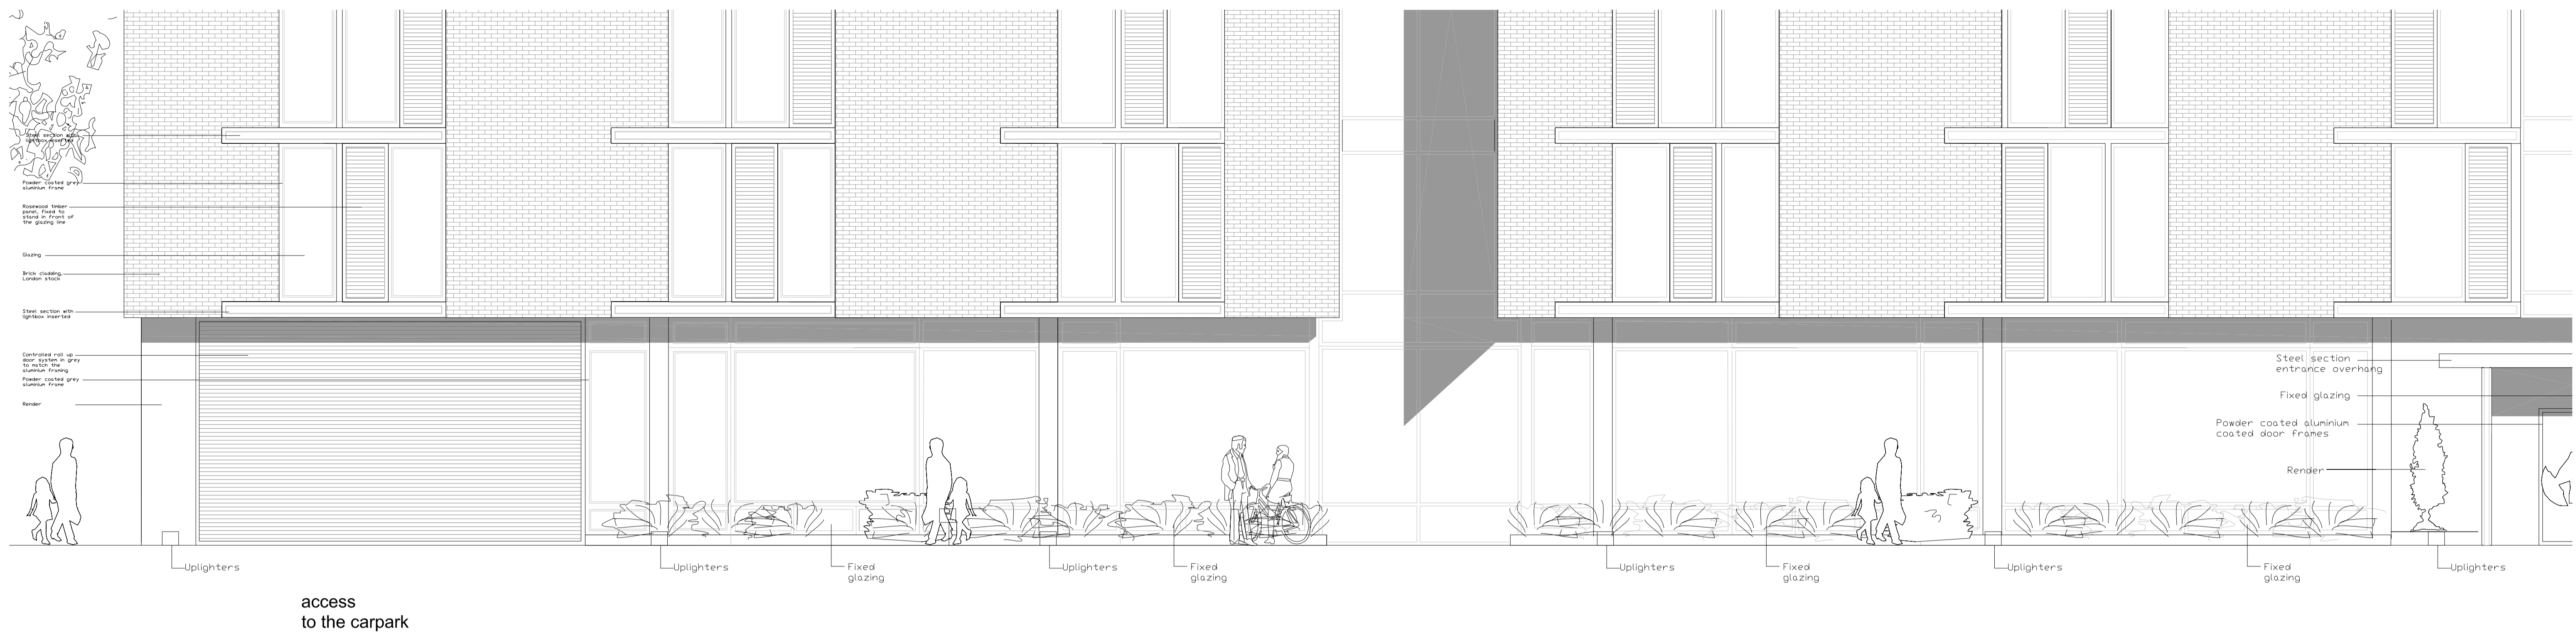

K I N G S L A N D R O A D

ENFIELD ROAD GROUND FLOOR ELEVATION