



THIS DRAWING HAS BEEN PREPARED SOLELY FOR THE CLIENT AND PROJECT LISTED ABOVE AND IS SUBMITTED AS PART OF A PLANNING APPLICATION AND NOT INTENDED FOR USE BY ANY OTHER PERSON OR FOR ANY OTHER PURPOSE.
 CLIENTS MUST VERIFY DIMENSIONS WITH REGARD TO THE ACCURACY OR SUITABILITY OF THE DRAWINGS OR FOR ANY OTHER REASON.
 © THIS DESIGN IS THE COPYRIGHT OF NEALE & NORDEN LTD. THE DRAWING MUST NOT BE REPRODUCED IN PART OR IN WHOLE WITHOUT PRIOR PERMISSION.
 ISSUES RELATING TO FOUNDATIONS, STRUCTURES, PARTY WALLS & RIGHTS OF LIGHT TO BE FULLY EVALUATED BY SPECIALIST CONSULTANTS.

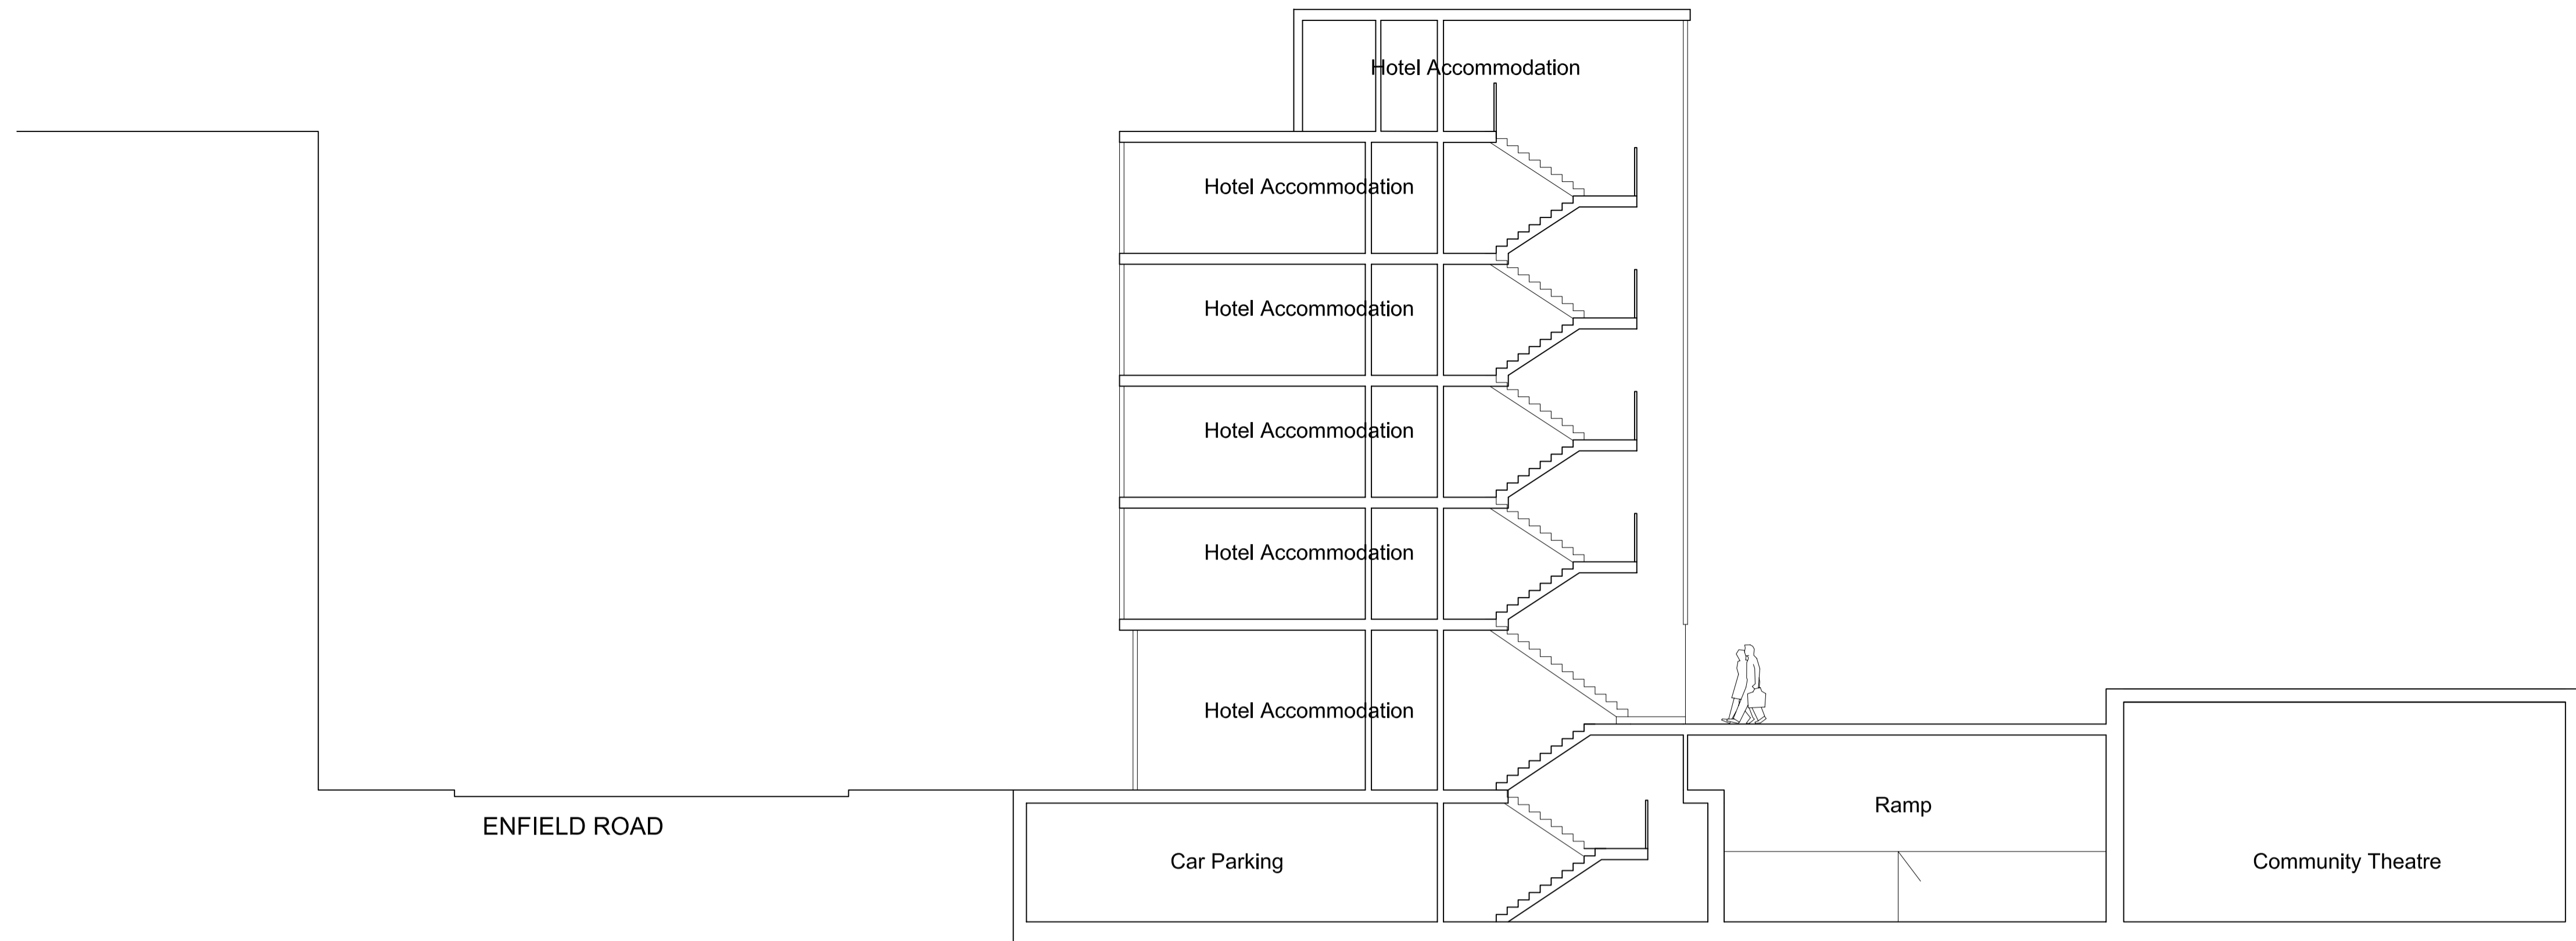

SECTION C-C

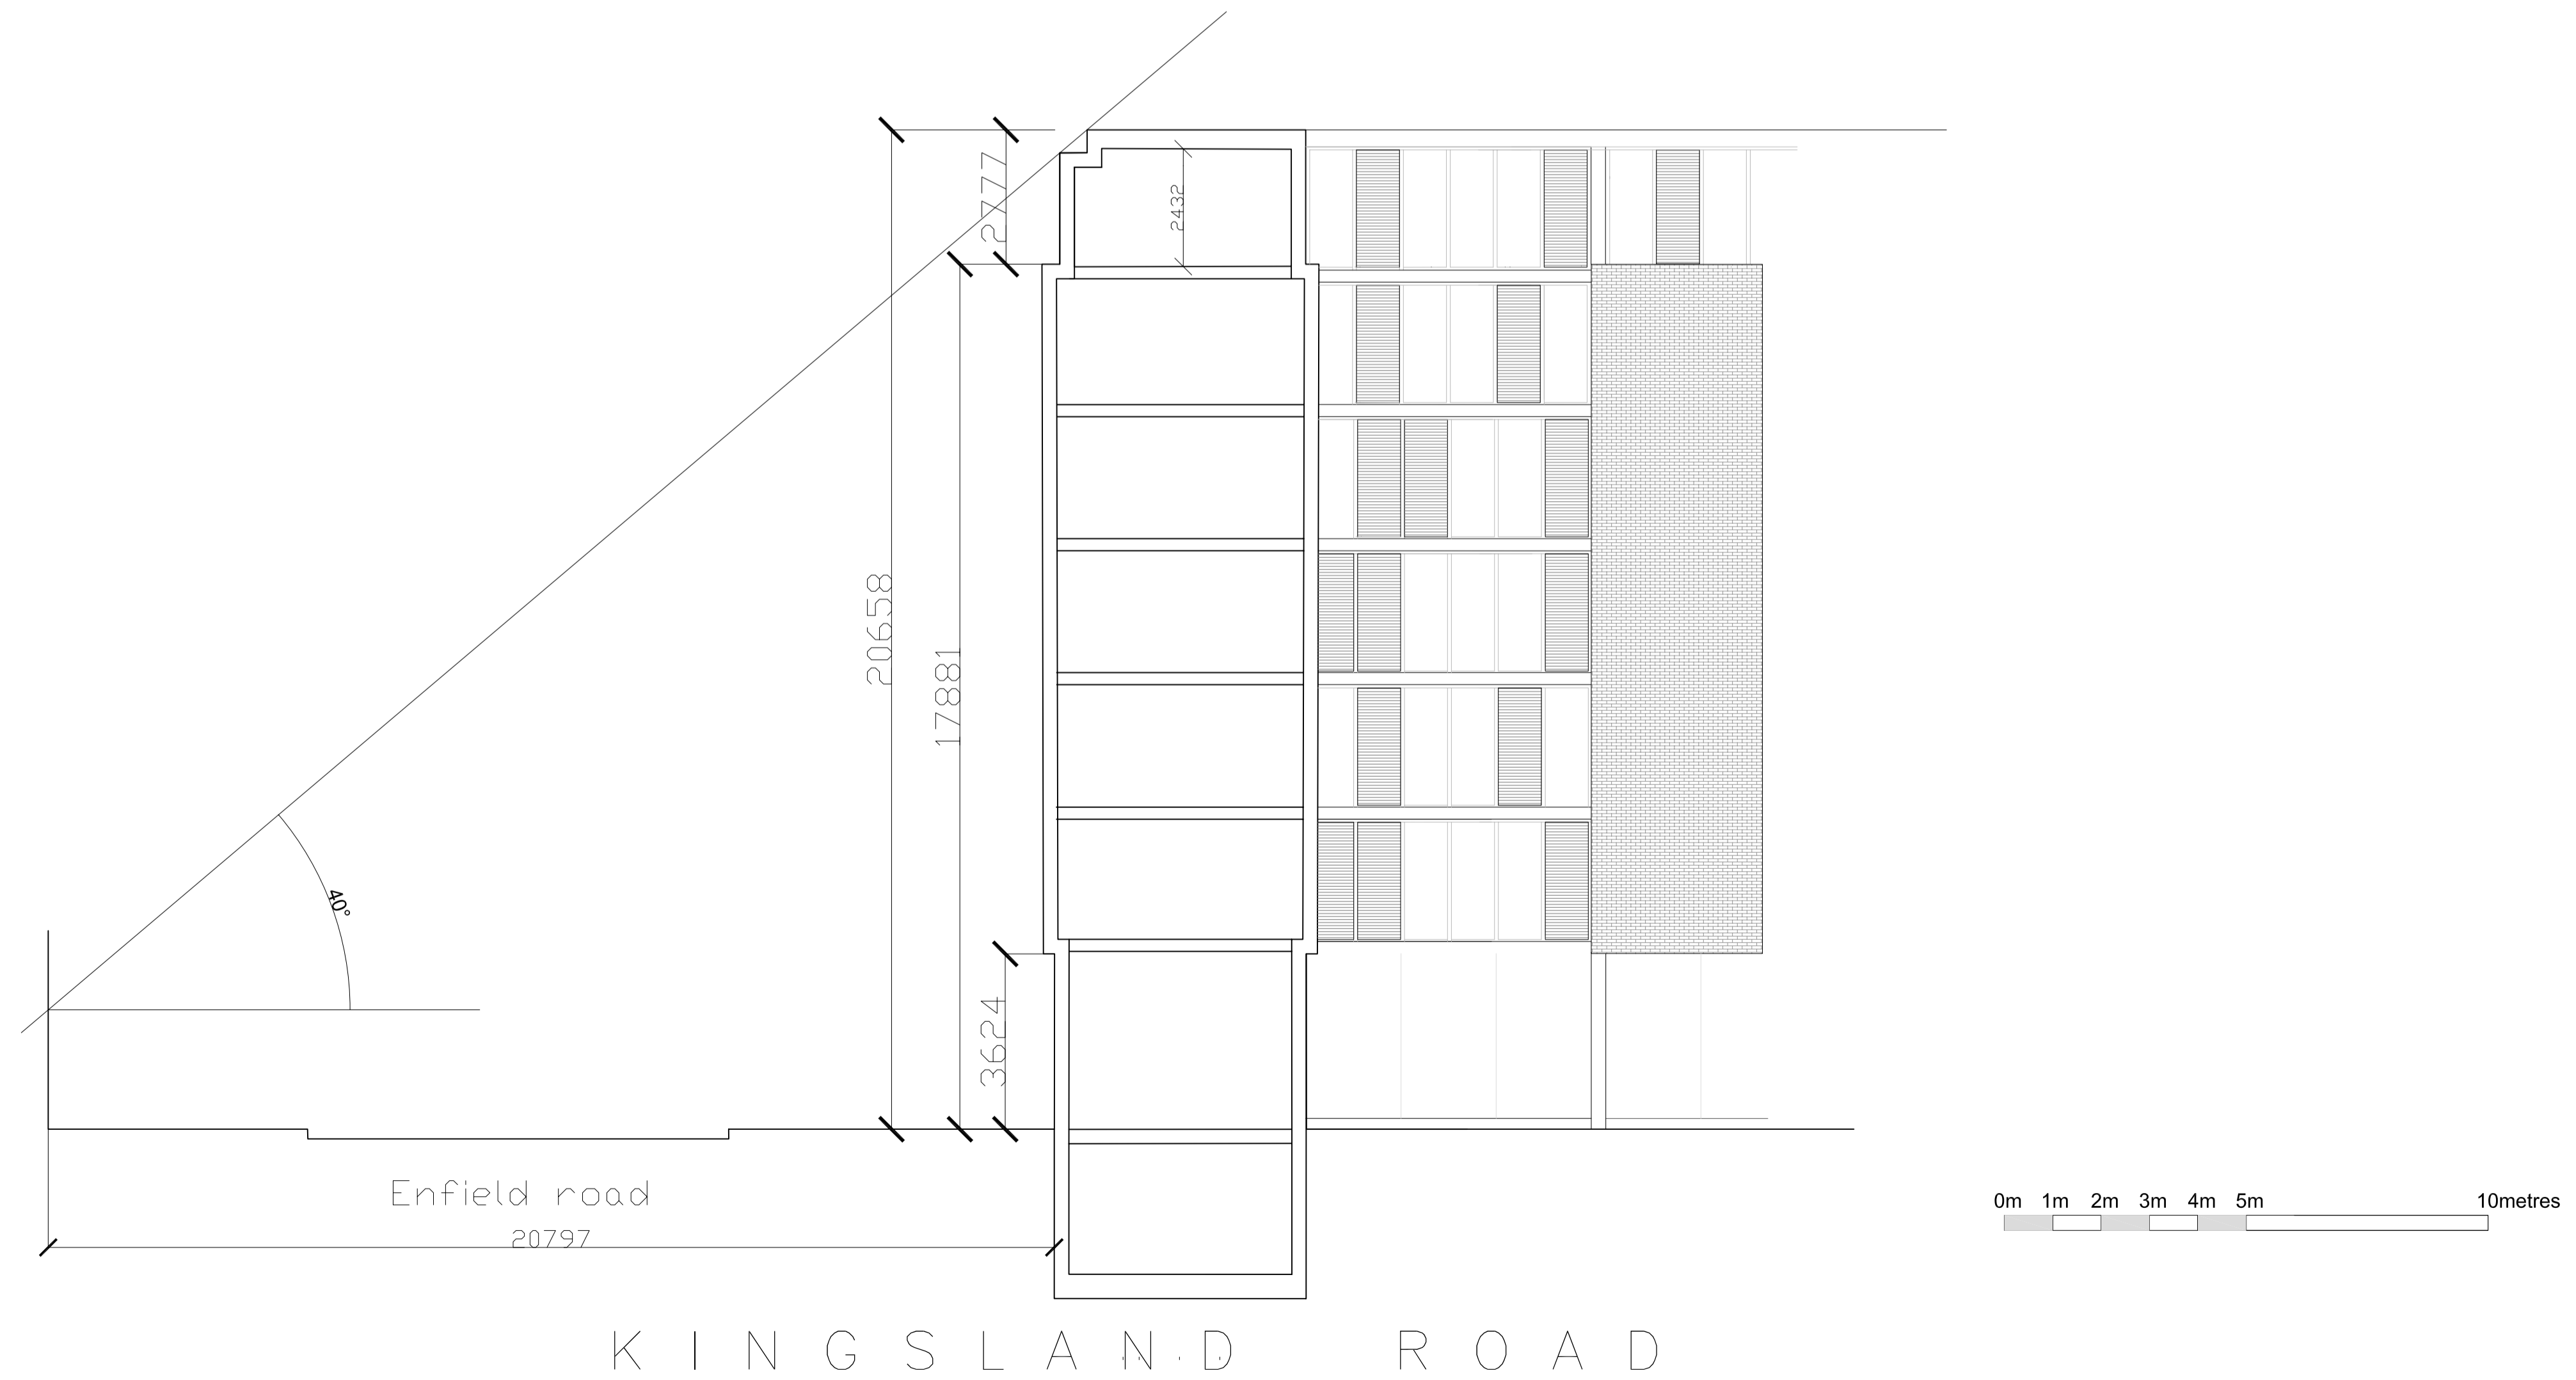

SECTION D-D

K I N G S L A N D R O A D

SECTIONS C-C AND D-D

Revision A: 28th July, theatre workshop ceiling height raised by 0.75m to 5metres.