
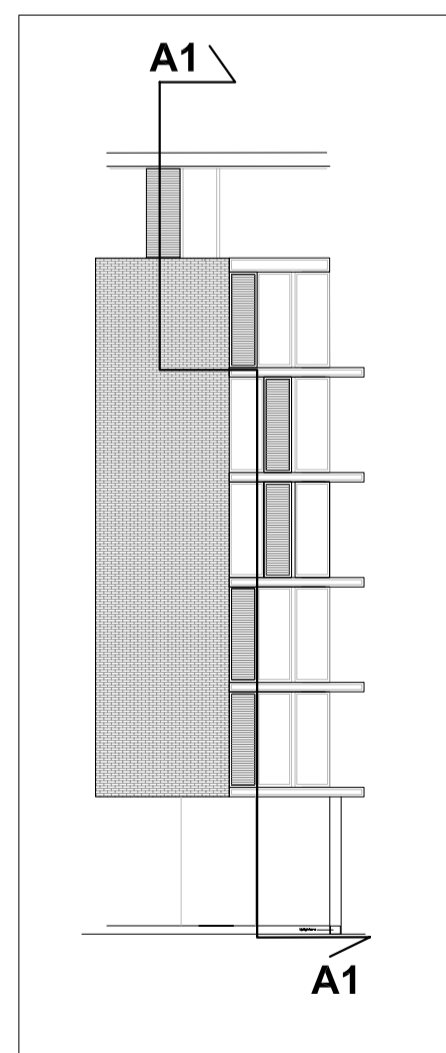




THIS DRAWING HAS BEEN PREPARED SOLELY FOR THE CLIENT AND PROJECT LISTED AND MAY BE SUBMITTED AS PART OF A PLANNING APPLICATION AND NOT BE REPRODUCED OR USED BY ANY OTHER PERSON OR FOR ANY OTHER PURPOSE.

THIS DRAWING HAS BEEN PREPARED SOLELY FOR THE CLIENT AND PROJECT LISTED AND MAY BE SUBMITTED AS PART OF A PLANNING APPLICATION AND NOT BE REPRODUCED OR USED BY ANY OTHER PERSON OR FOR ANY OTHER PURPOSE.

IT IS THE DESIGNER'S RESPONSIBILITY TO VERIFY THE ACCURACY OF ALL INFORMATION PROVIDED TO HIM BY THE CLIENT AND TO BE FULLY EVALUATED BY APPLICANT CONSULTANTS.

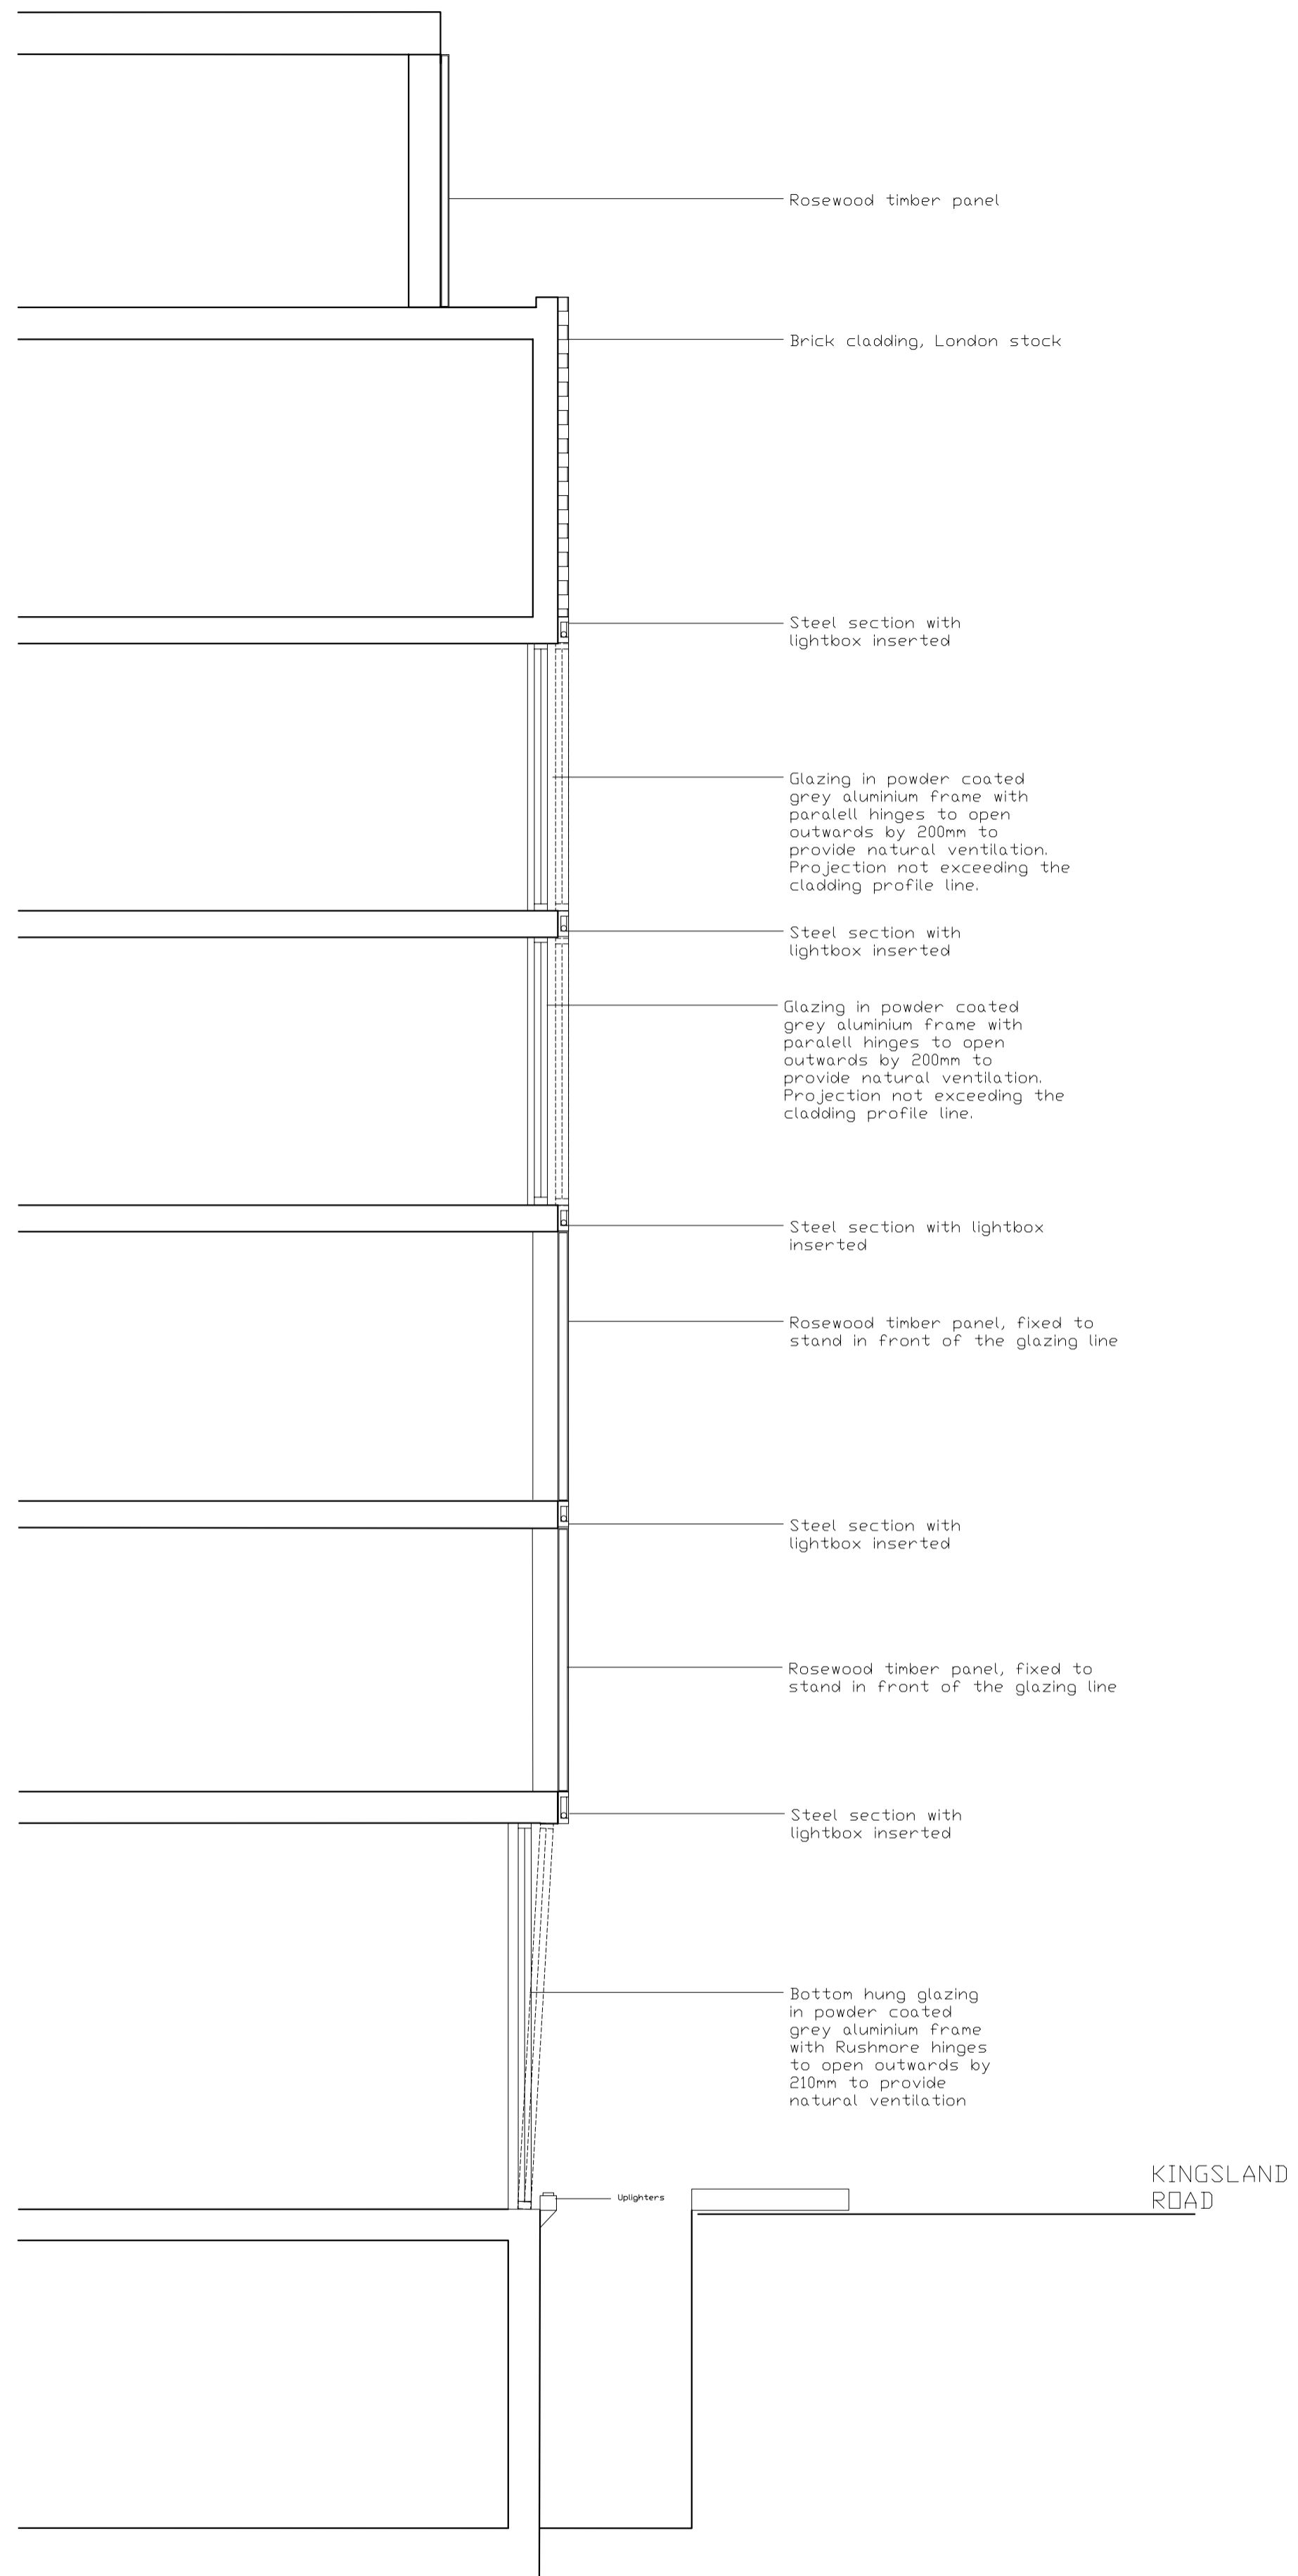

Section A1- A1

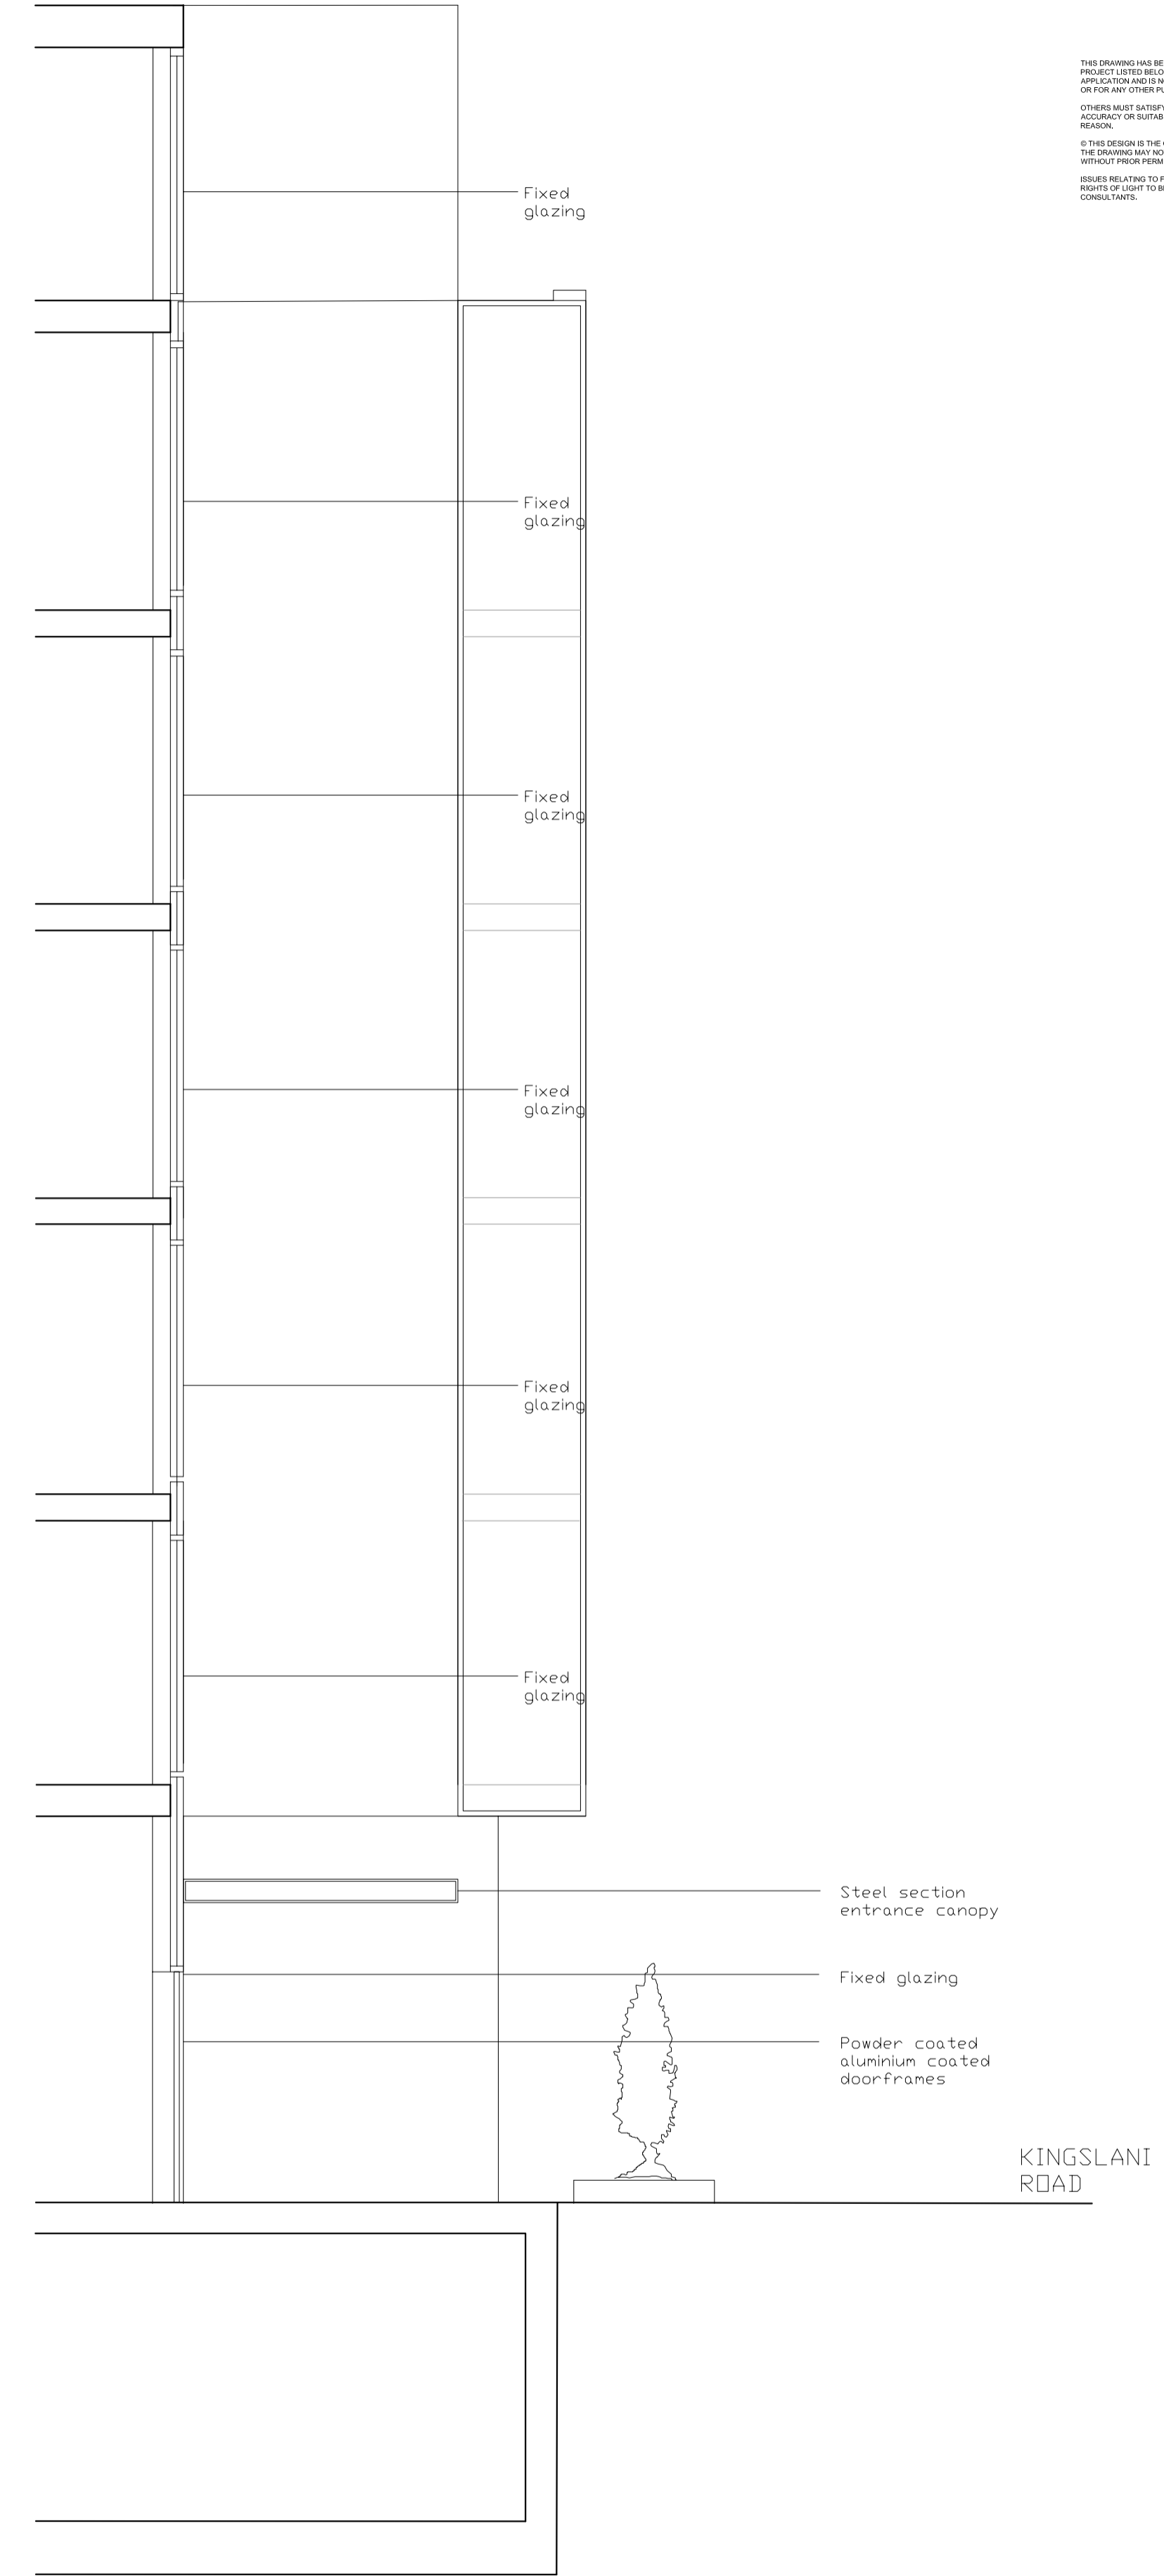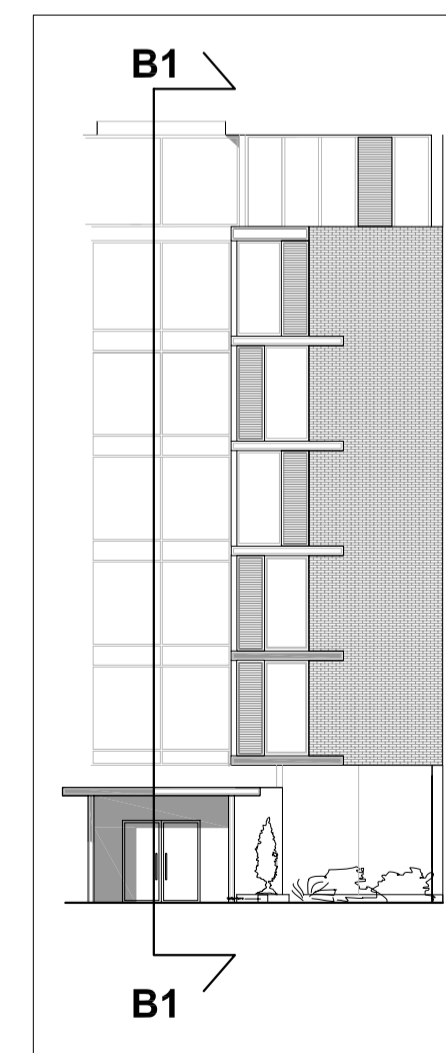

Section B1- B1

K I N G S L A N D R O A D

SECTIONS A1- A1 & B1- B1