


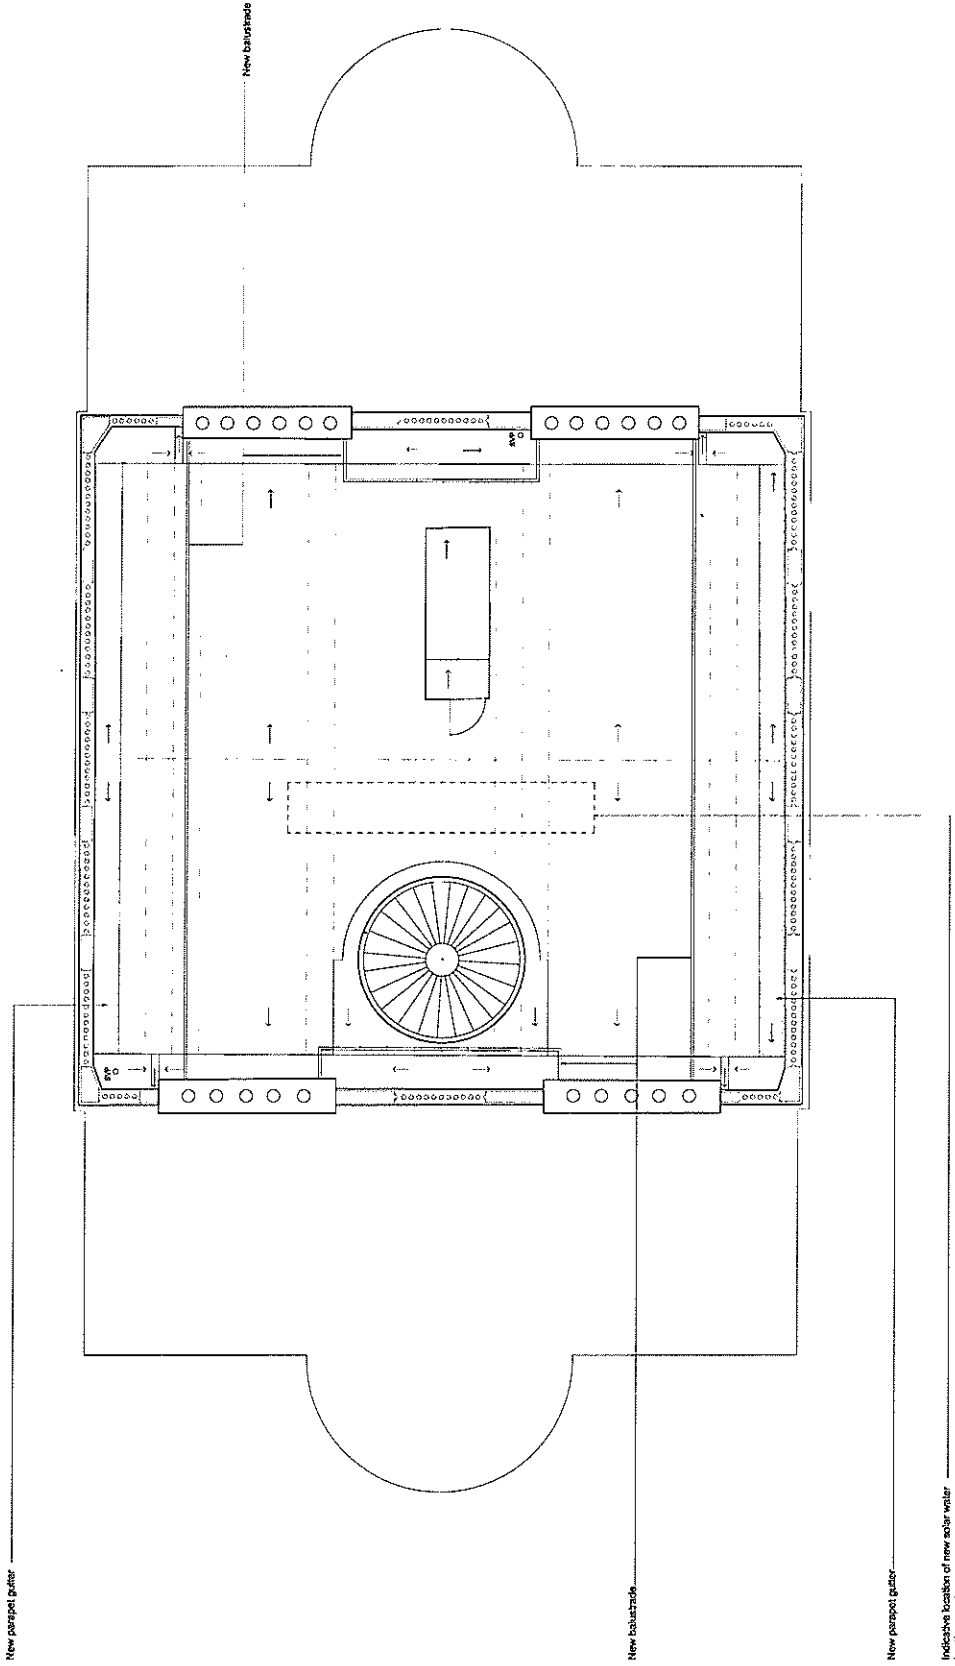

DO NOT SCALE FROM THIS DRAWING
 THIS DRAWING IS THE PROPERTY OF RICHARD GRIFFITHS ARCHITECTS

Remove existing zinc roofing sheet.
 Re-roof entire second floor roof,
 including parapet gutters and staircase
 roof, using copper sheet on new
 boarding on existing rafters.

Provide rafter to raise level as
 necessary. Cut back e.g. rafters
 below new parapet gutters to lower
 level



11/09/03 11:00:03
 4/20/04 10:00:00

FOR PLANNING

Client Name
 Chisold House

Project Name
 Central Roof Plan as proposed

Client Ref
 465A

Scale
 D:05

Date
 12/08/11 11:00:03 JUN 2008

Richard Griffiths Architects
