


DO NOT SCALE FROM THIS DRAWING


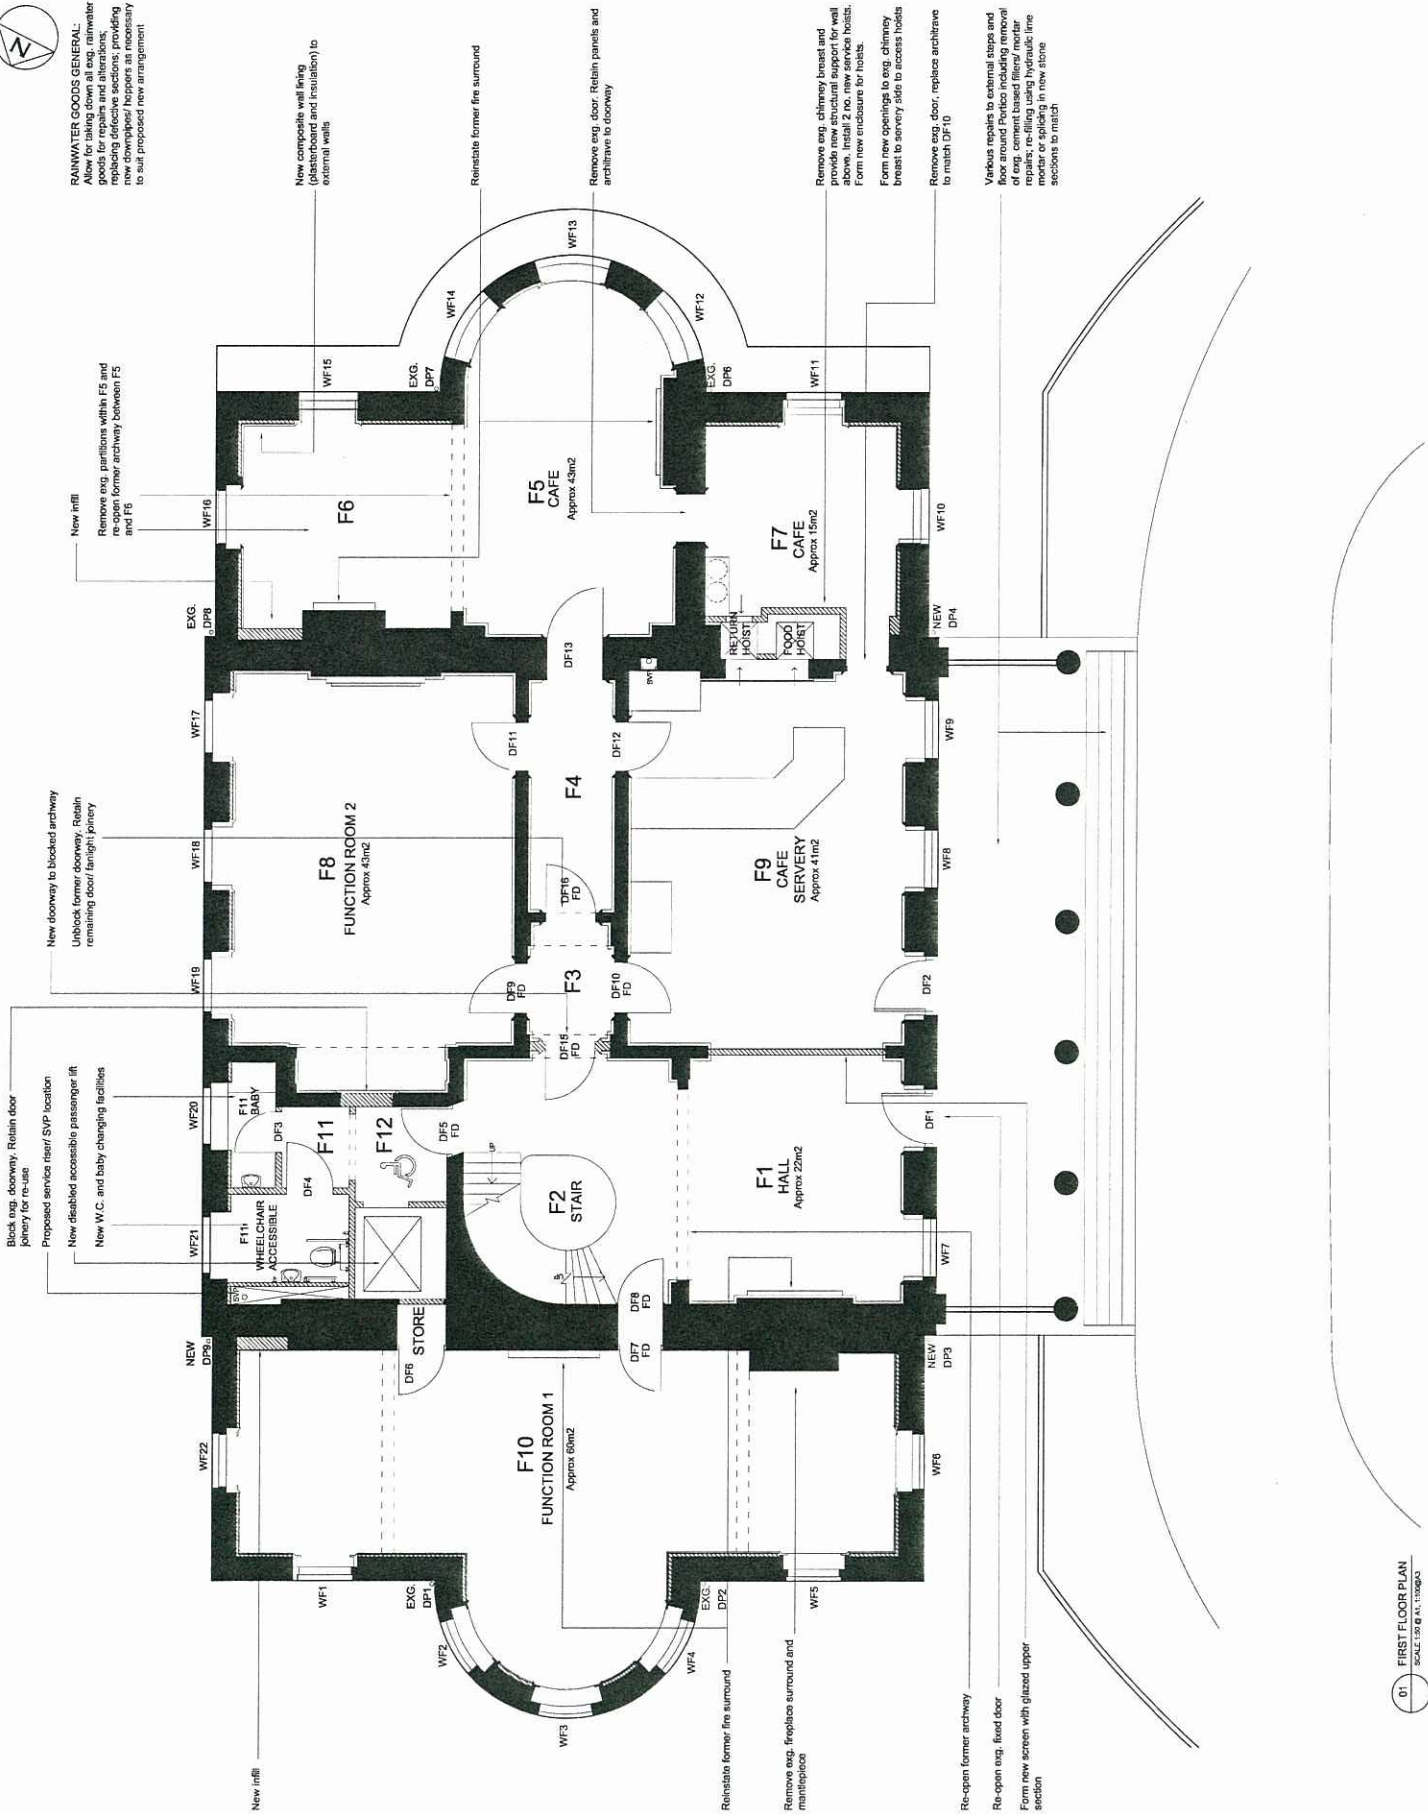

RAINWATER GOODS GENERAL:
 Allow for taking down all exg. rainwater goods for repairs and alterations; replacing defective sections; providing new downpipes/ hoppers as necessary @ our proposed new arrangement.

F17 = proposed fire door
 Hatched = New partition/ infills/ walls



FOR PLANNING
 Clissold House
 RICHARD GRIFFITHS ARCHITECTS
