


8.1: site location plan

Planning Application only. Not for construction purposes. This drawing is copyright of bptw partnership.

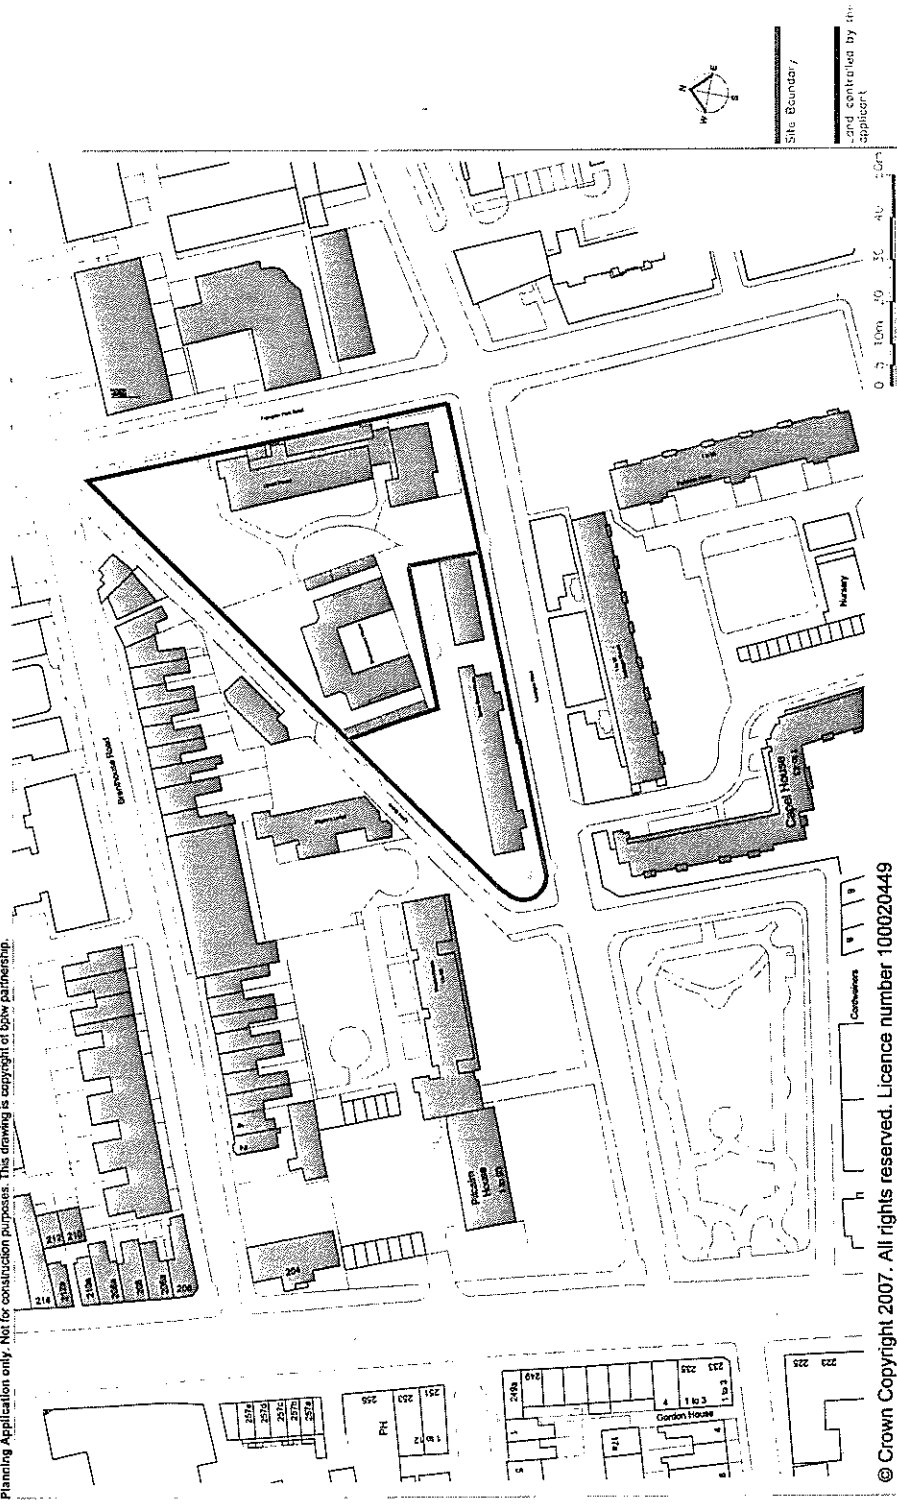

© Crown Copyright 2007. All rights reserved. Licence number 100020449


PLANNING ISSUE

bptw partnership
 Hilltons Wharf, Norman Rd, Greenwich, London SE10 9QX
 telephone 020 8293 5175 facsimile 020 8293 5146
 email post@bptw.co.uk website www.bptw.co.uk

Date	Sep'08	Client	ISHA
Drawn	AY	Project	Lyme Grove, Hackney
Check		Title	Site Location Plan
Scale	1:1250 @ A4	Dwgno.	J06.262 / D(00)101
		Revision	



8.2: existing site plan

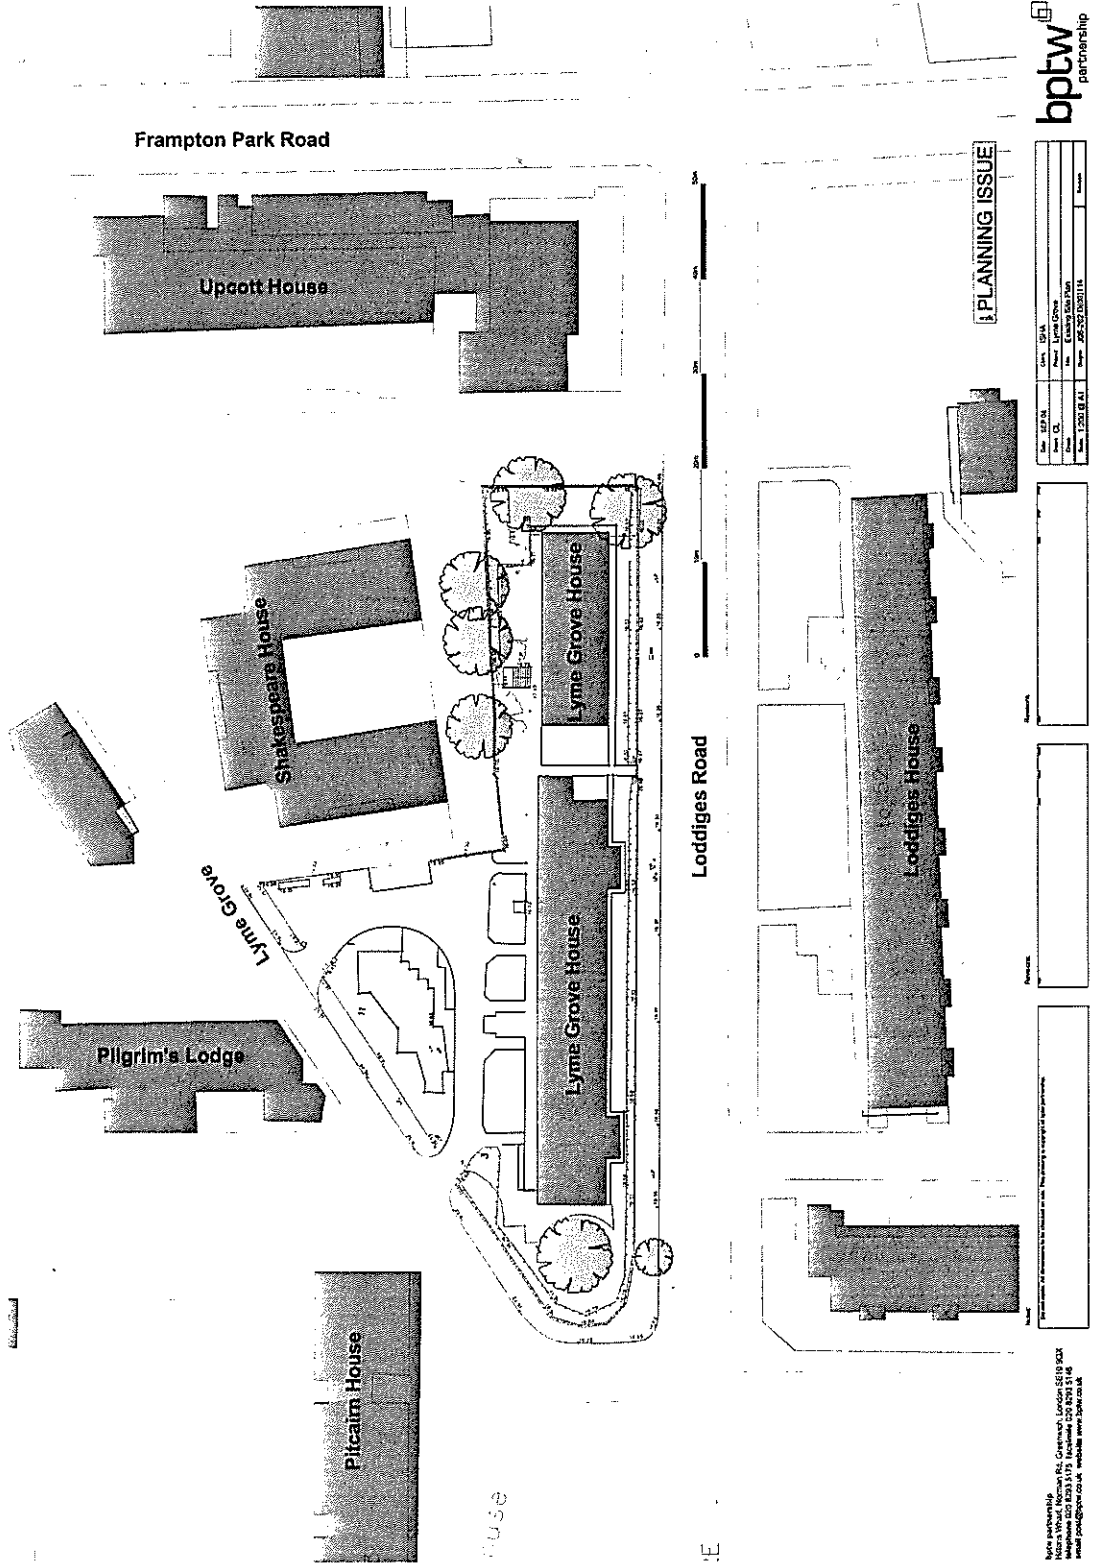

bptw partnership

PLANNING ISSUE	



8.3: proposed site plan

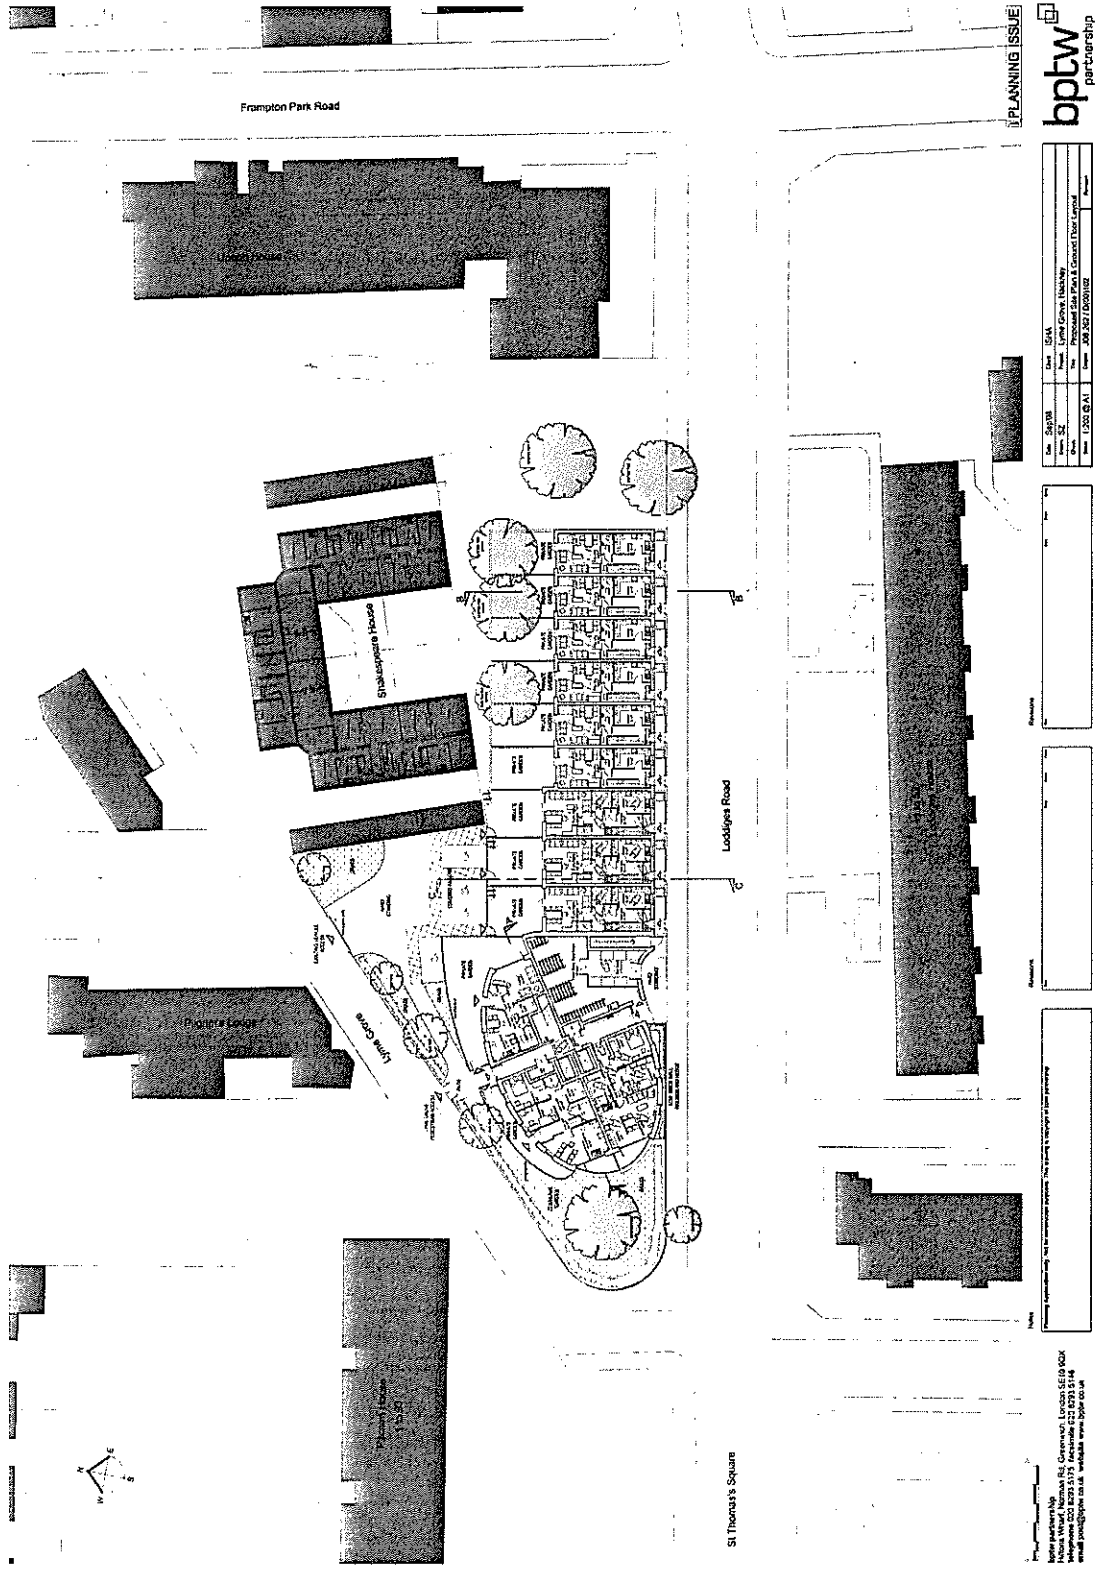

bptw
 partnership
 PLANNING ISSUE

8.8: proposed south elevation

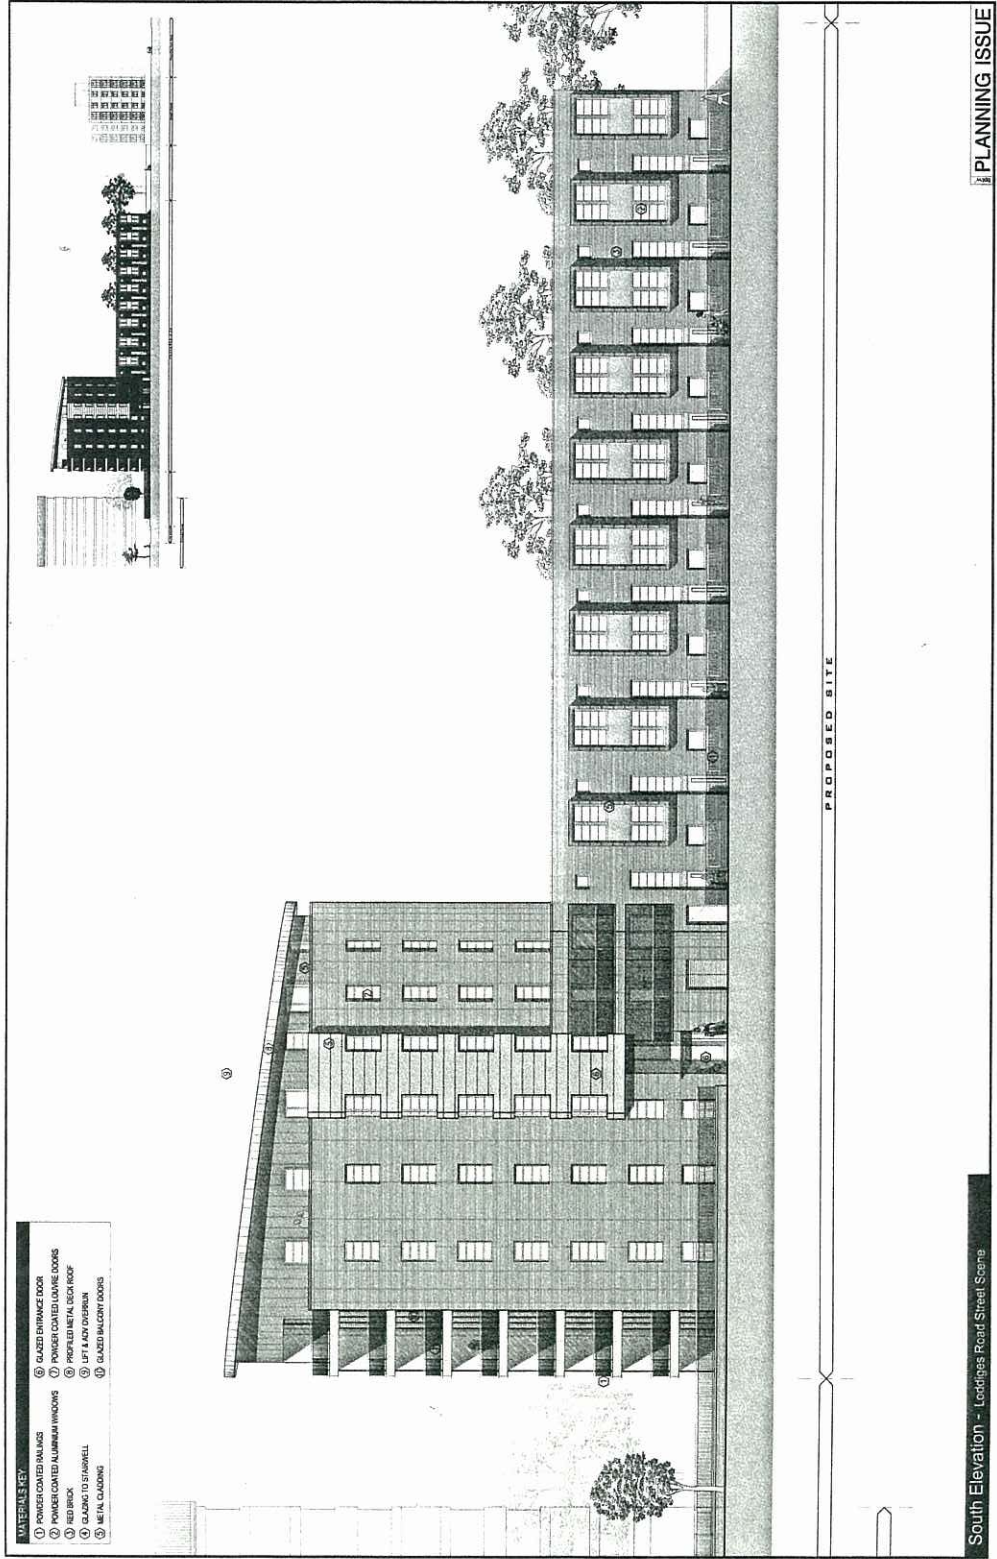

bptw partnership			

Revisions:

--	--	--

Revisions:

--	--	--

Revisions:

--	--	--

South Elevation - Lodrigues Road Street Scene







8.9: proposed north elevation

MATERIALS KEY

① POWDER COATED RAILINGS	⑩ POWDER COATED ALUMINUM DOORS
② POWDER COATED ALUMINUM WINDOWS	⑪ PRESSED METAL RECESSED
③ RED BRICK	⑫ METAL AWNINGS
④ GLAZING TO STAIRWELL	⑬ GLAZED BALCONY DOORS
⑤ METAL CLADDING	⑭ SECONDARY WINDOWS TO STAIRCASES TO BE OBLSCURE
⑥ GLAZED ENTRANCE DOOR	

North Elevation - adjacent to Shakespeare House

Scale: 1:100 @ A1

Proposed Site

Windows Under 2.1m | Windows Over 2.1m | Windows Under 2.1m

PLANNING ISSUE

bptw partnership





8.10: proposed section A-A

Planning Application only - not for construction purposes. The drawing is copyright of bptw partnership

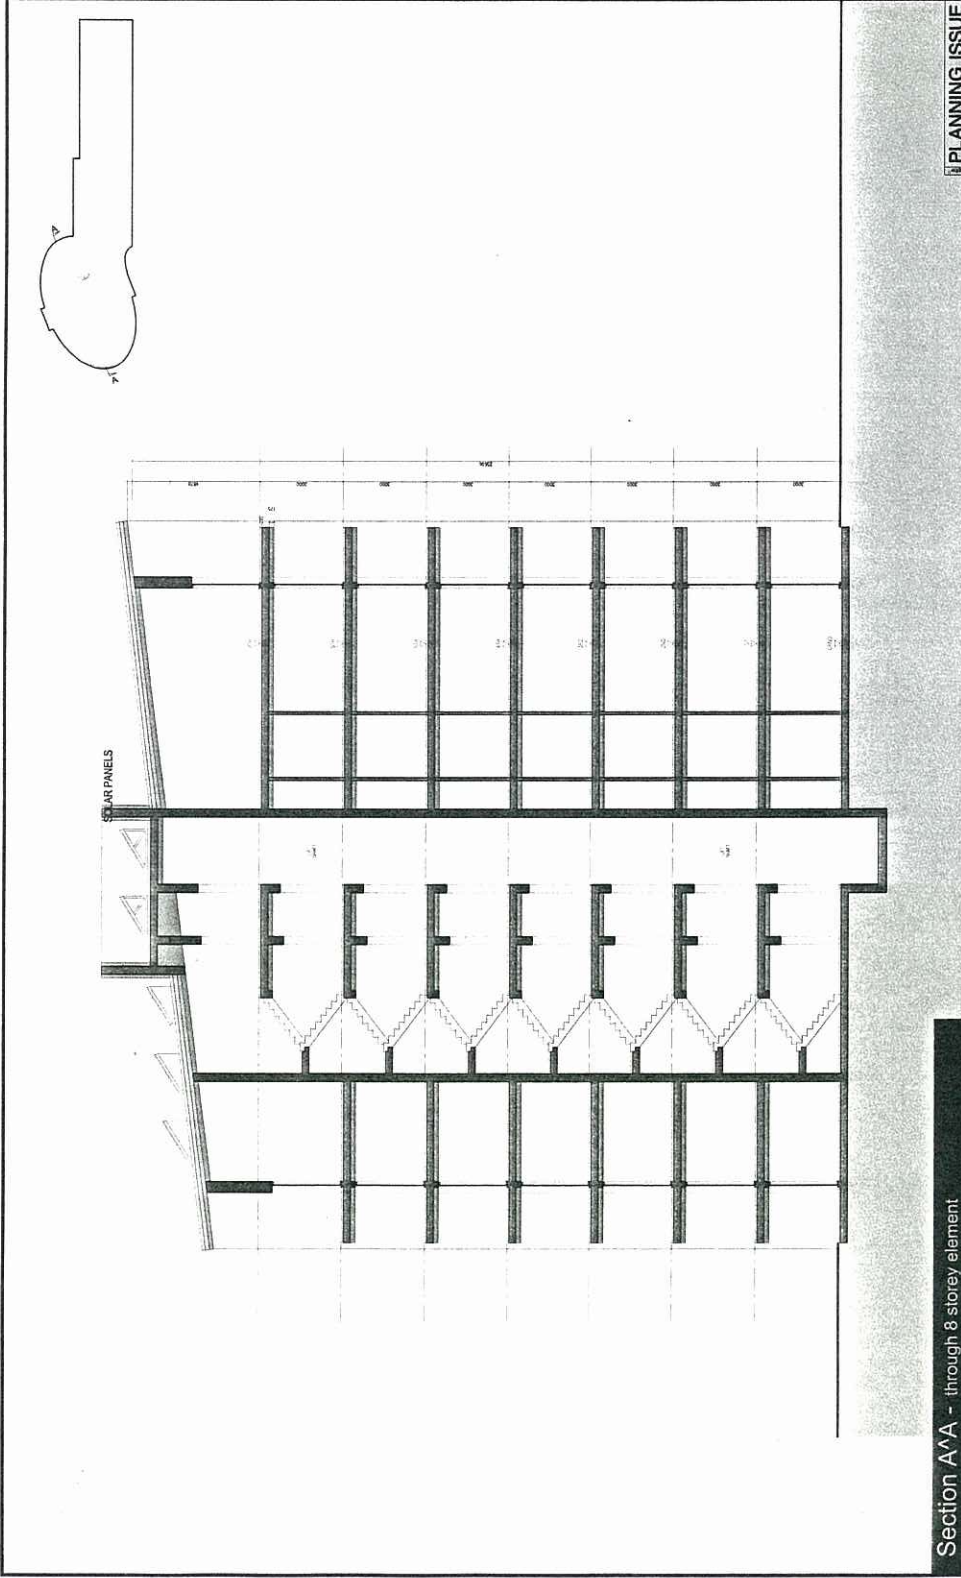

Section A/A - through 8 storey element



bptw partnership
 Helene Wharf, Norman Rd, Greenwich, London SE10 9DX
 Telephone 020 8293 5175 Facsimile 020 8293 5148
 Email: jon@bptw.co.uk Website: www.bptw.co.uk







bptw
 partnership

PLANNING ISSUE

8.12: proposed section C-C

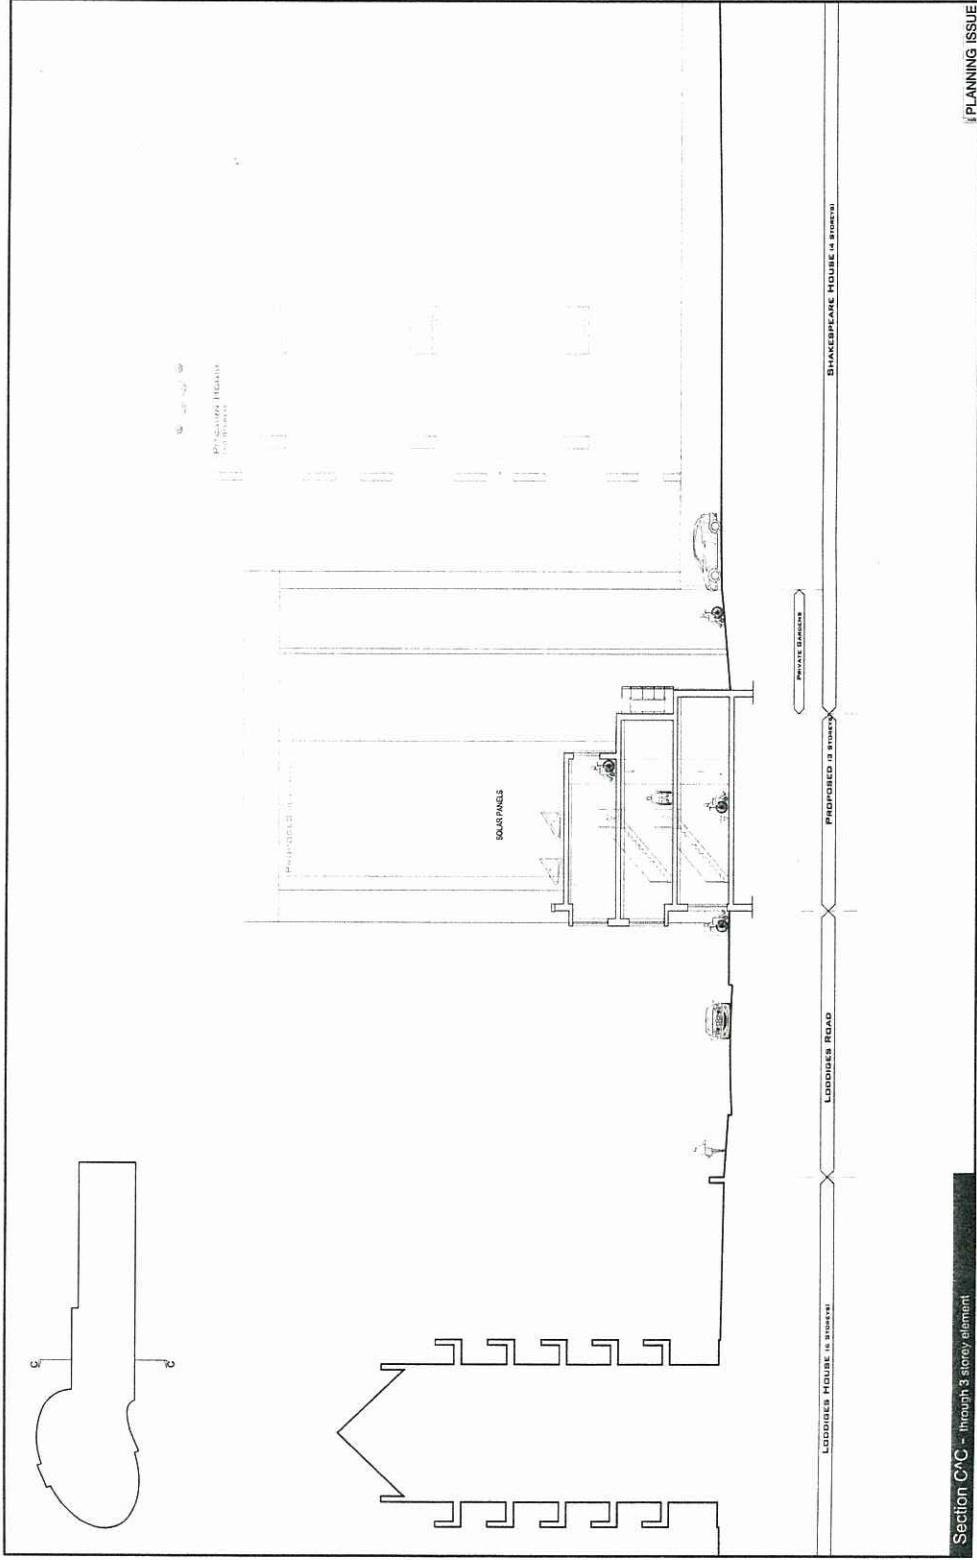

Section C-C - through 3 storey element | PLANNING ISSUE

bptw partnership



