


Hackney Neighbourhoods and Regeneration

Planning Service, 263 Mare Street, London, E8 3HT

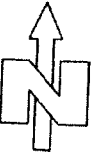


Date: 21/05/2008



Title: 2-4 Sharon Gardens, London E9 7RX

Scale 1:1250



Prepared by: Technical Support Team

This material has been reproduced from Ordnance Survey digital map data with the permission of the controller of Her Majesty's stationery Office, © Crown Copyright.

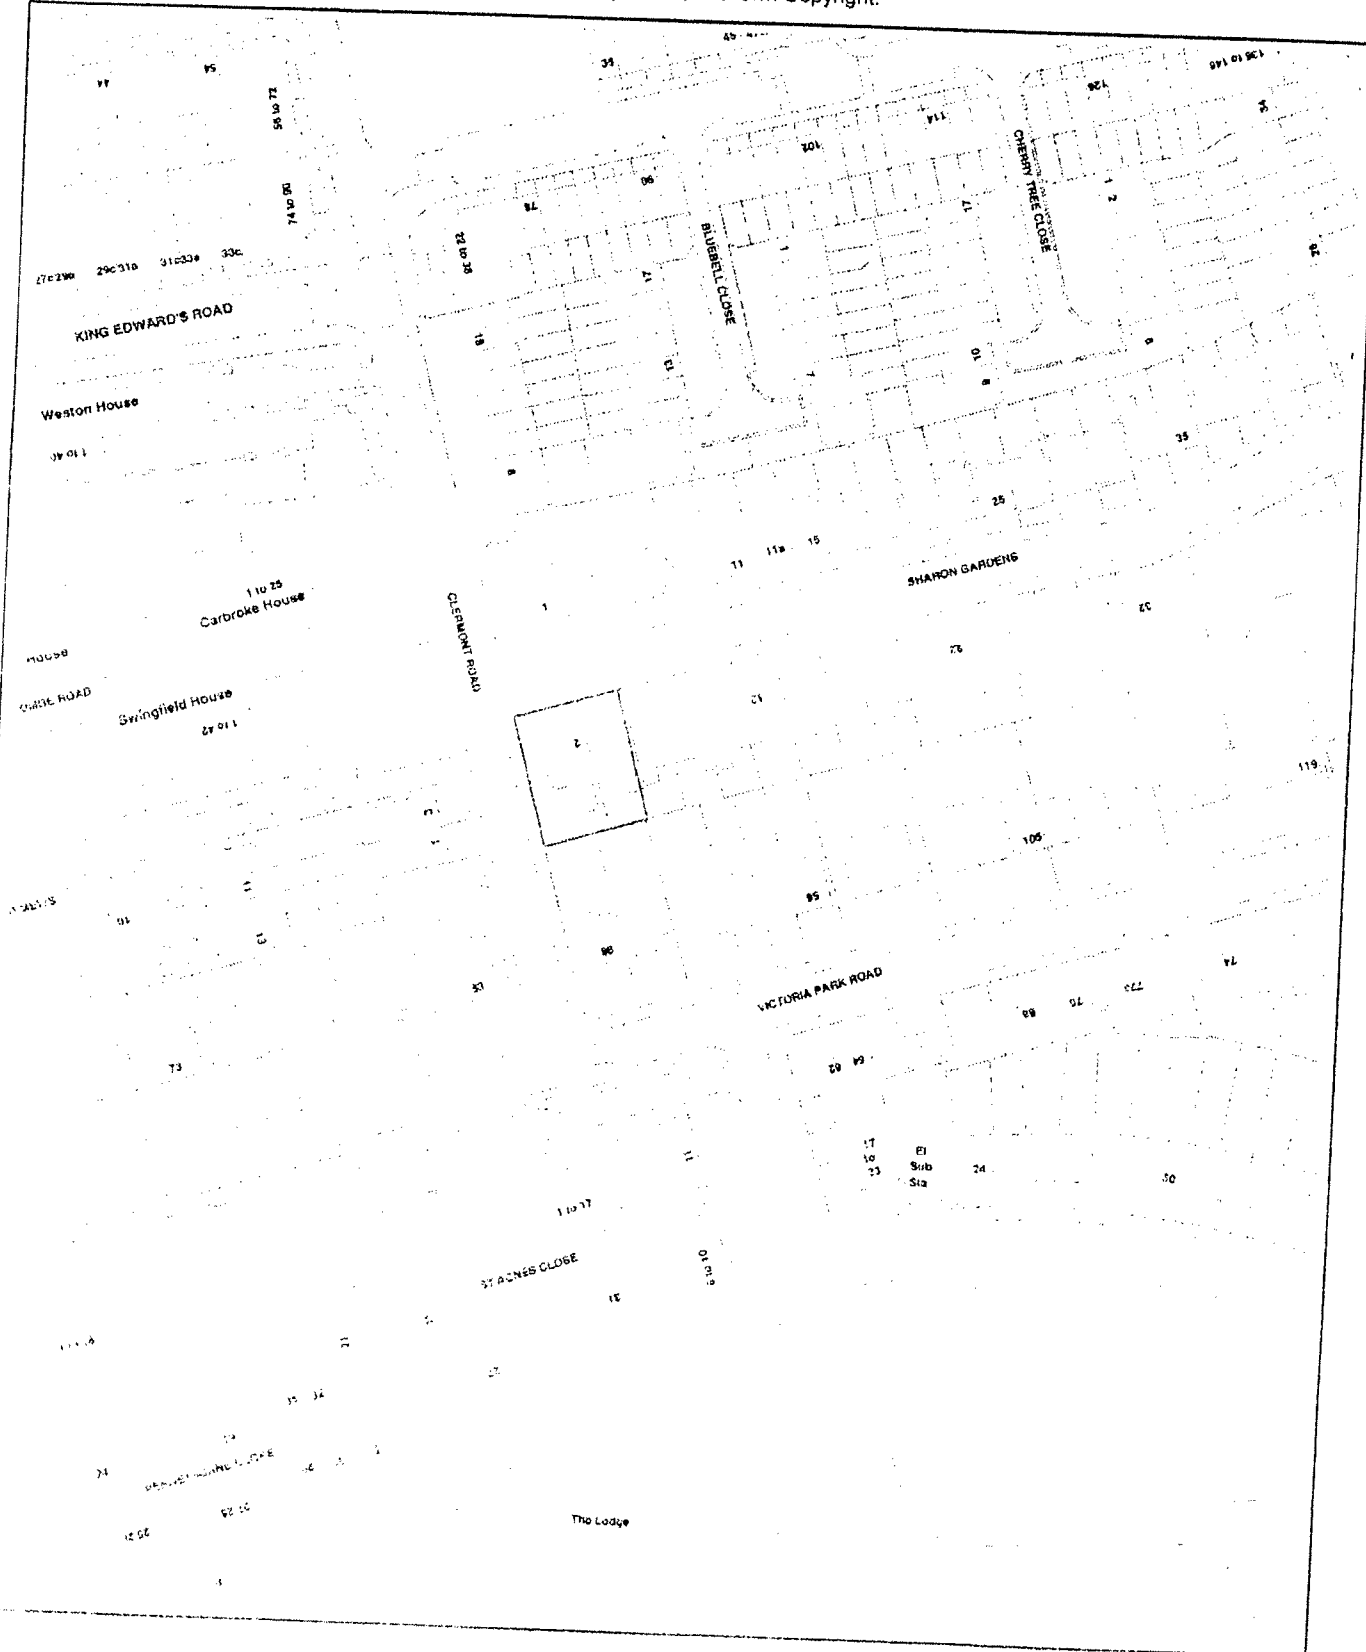

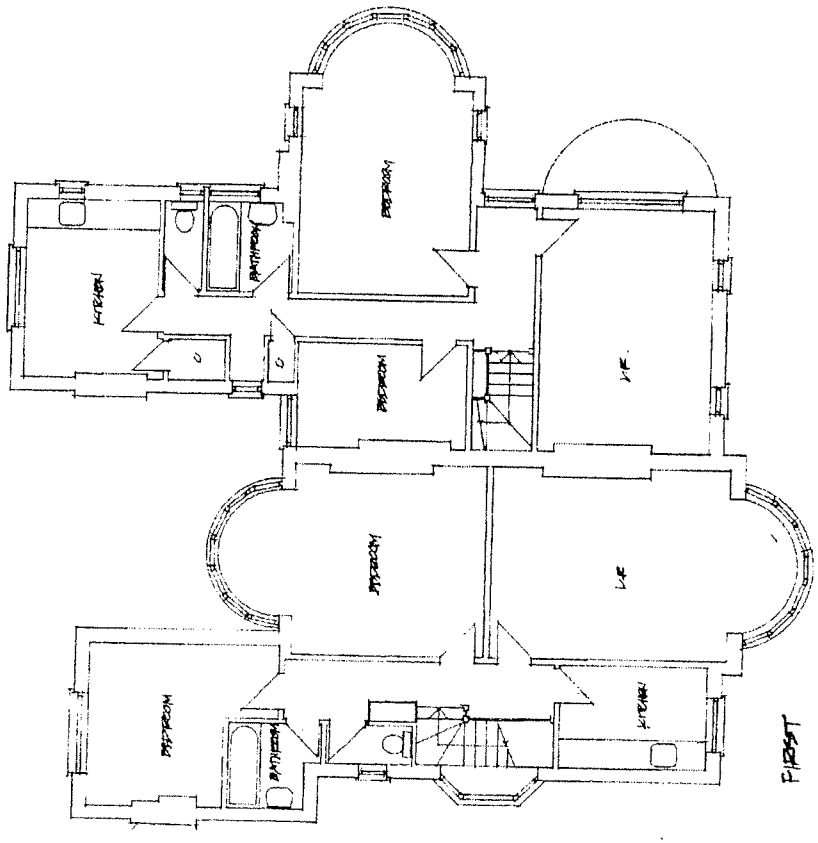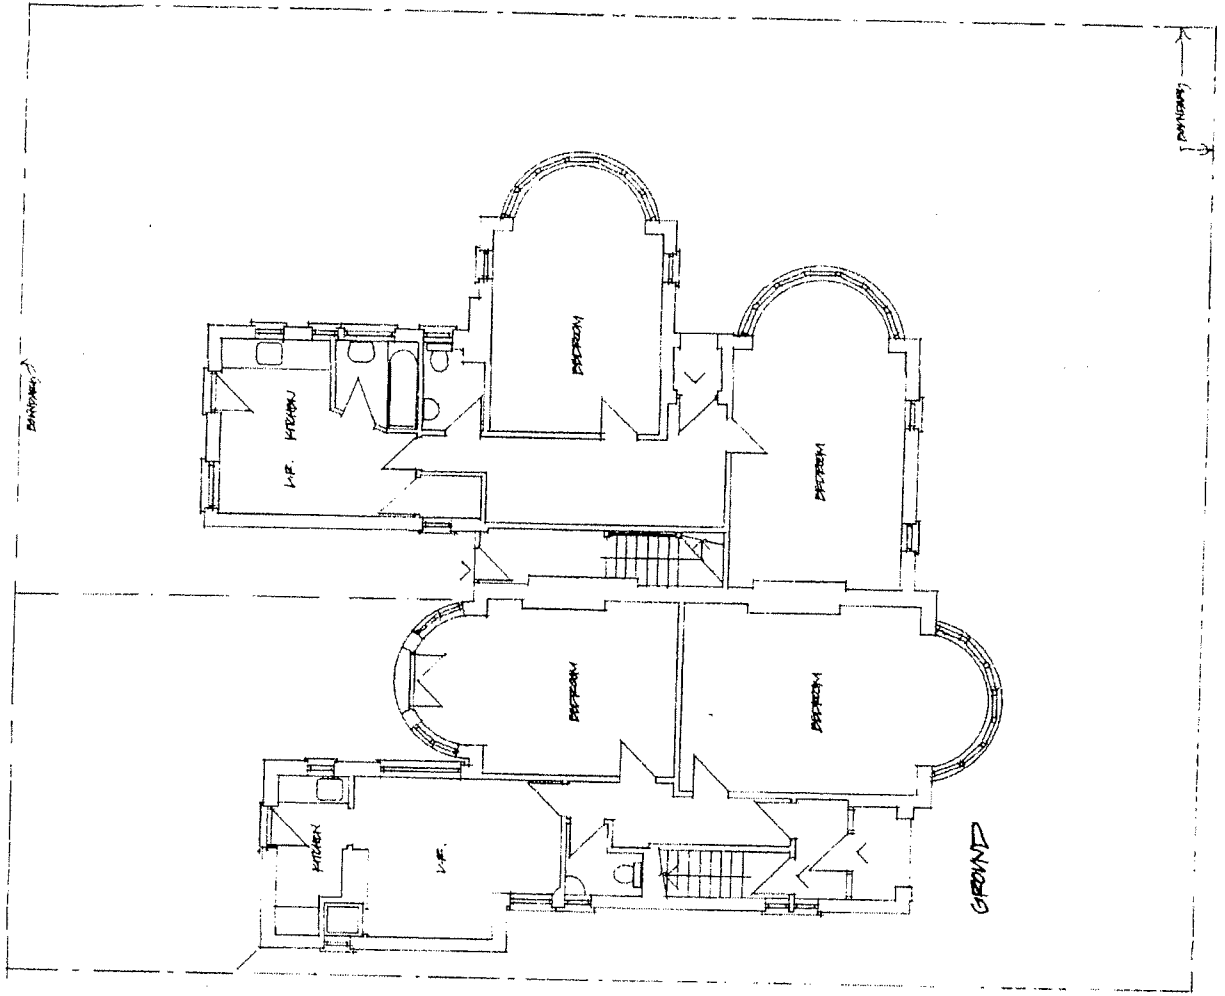



 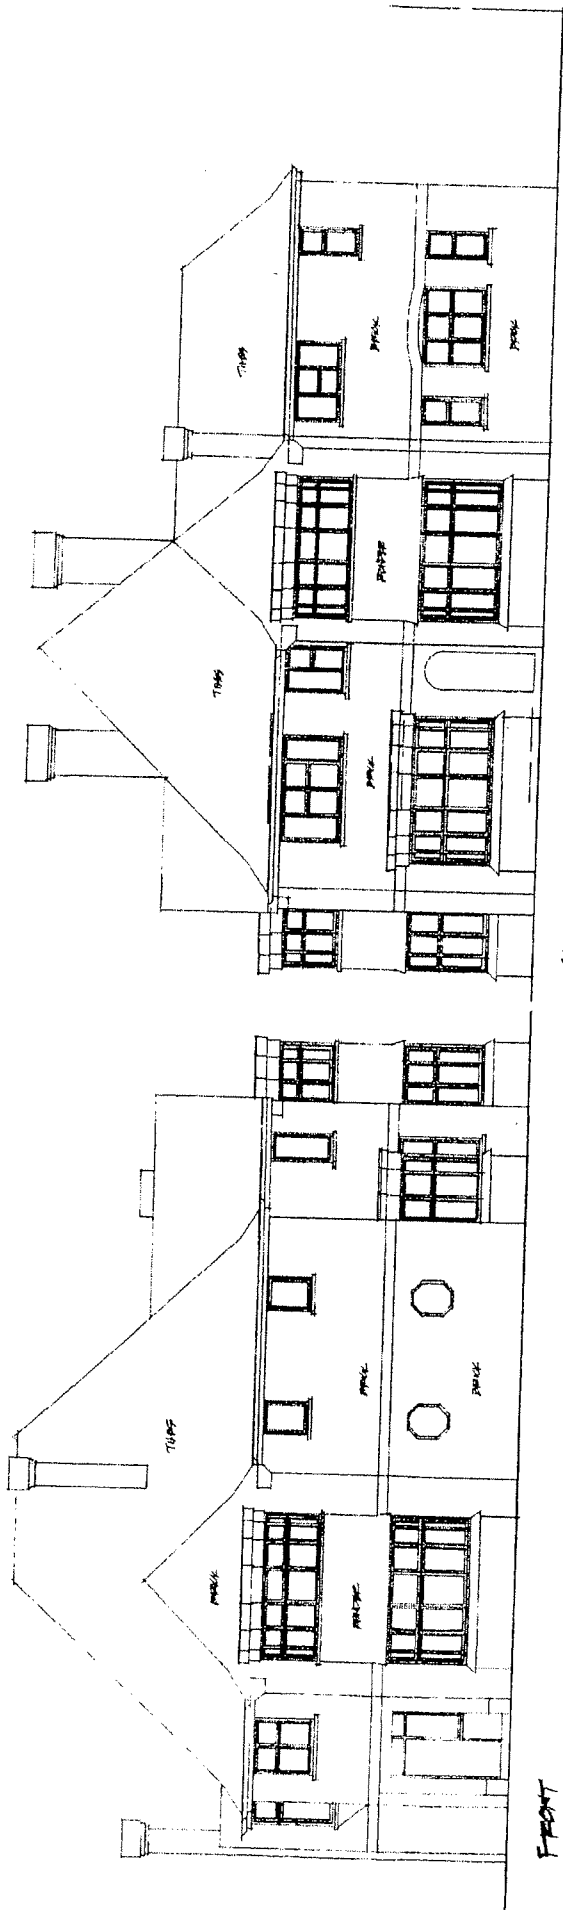



FRONT

SIDE

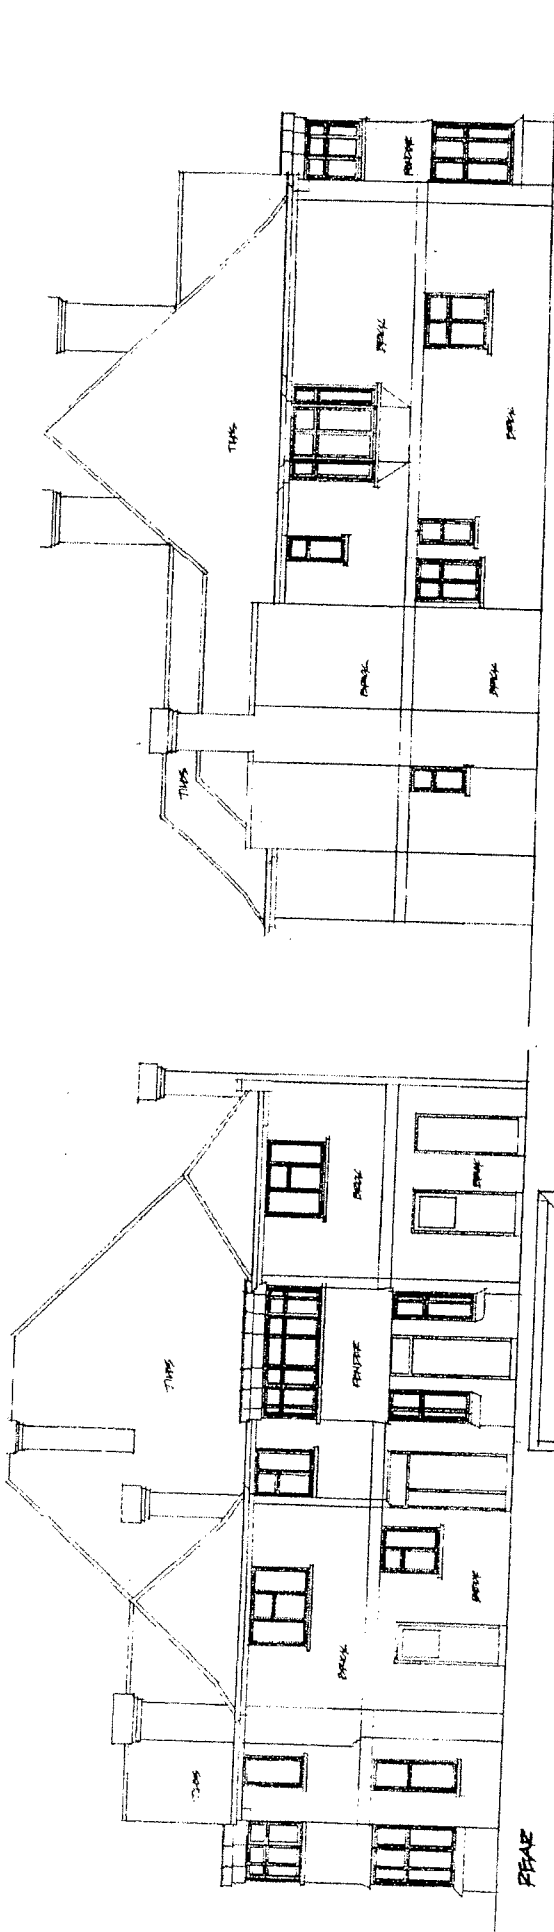

SIDE



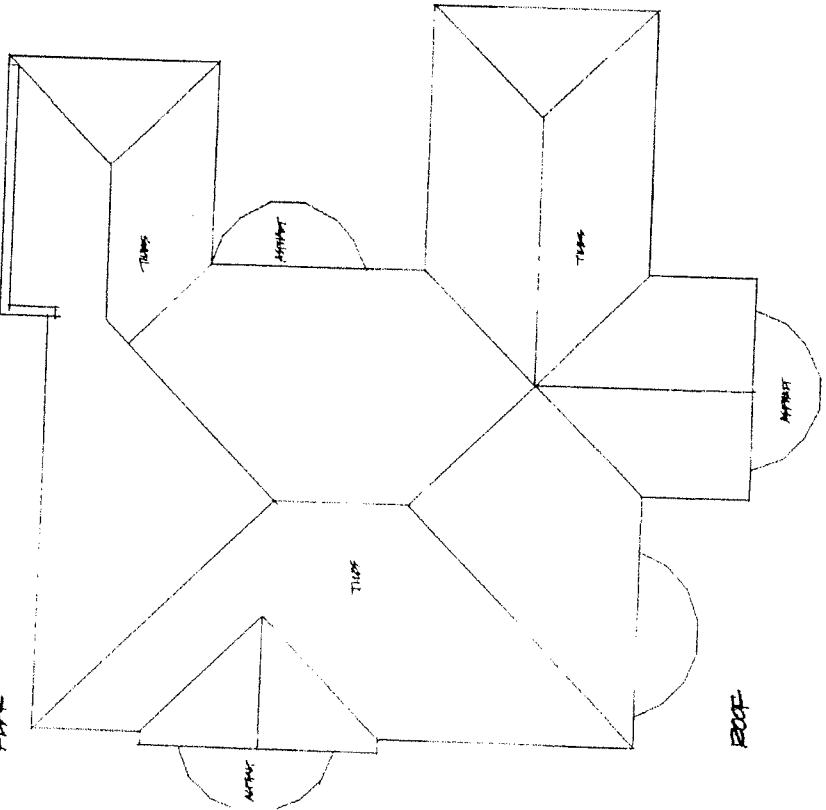


ROOF

Planning - Attached




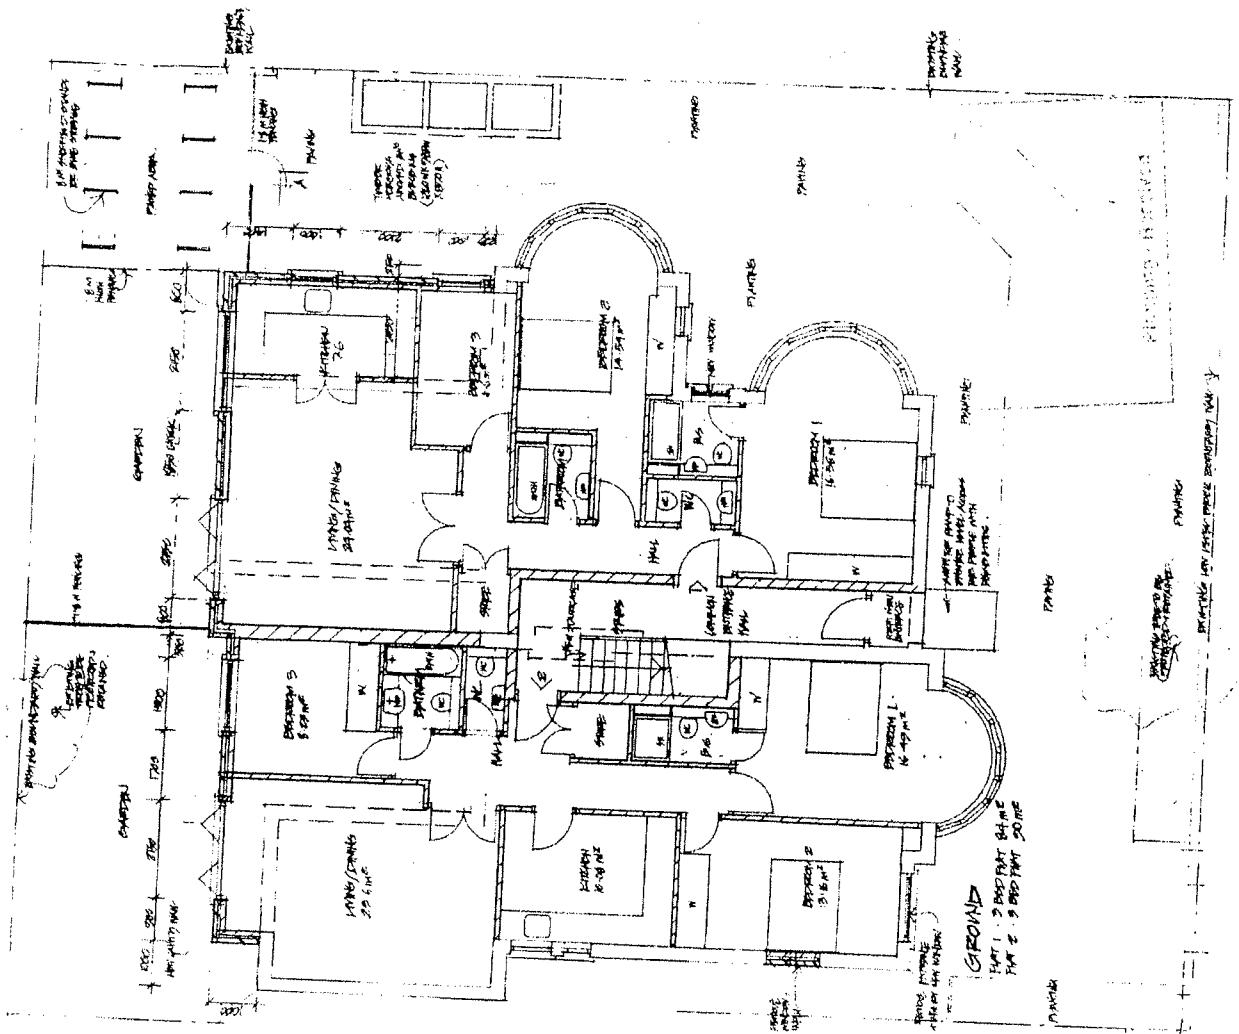


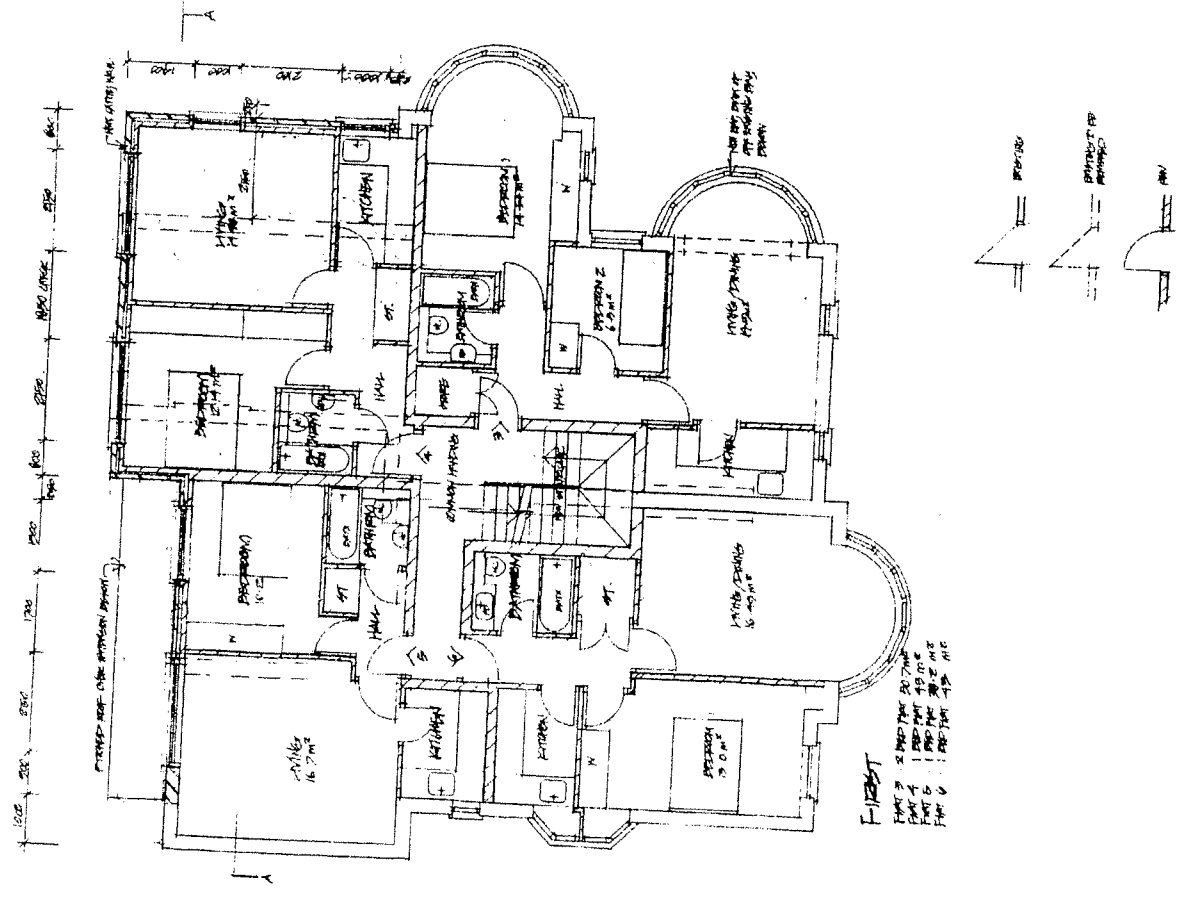

FIRST FLOOR

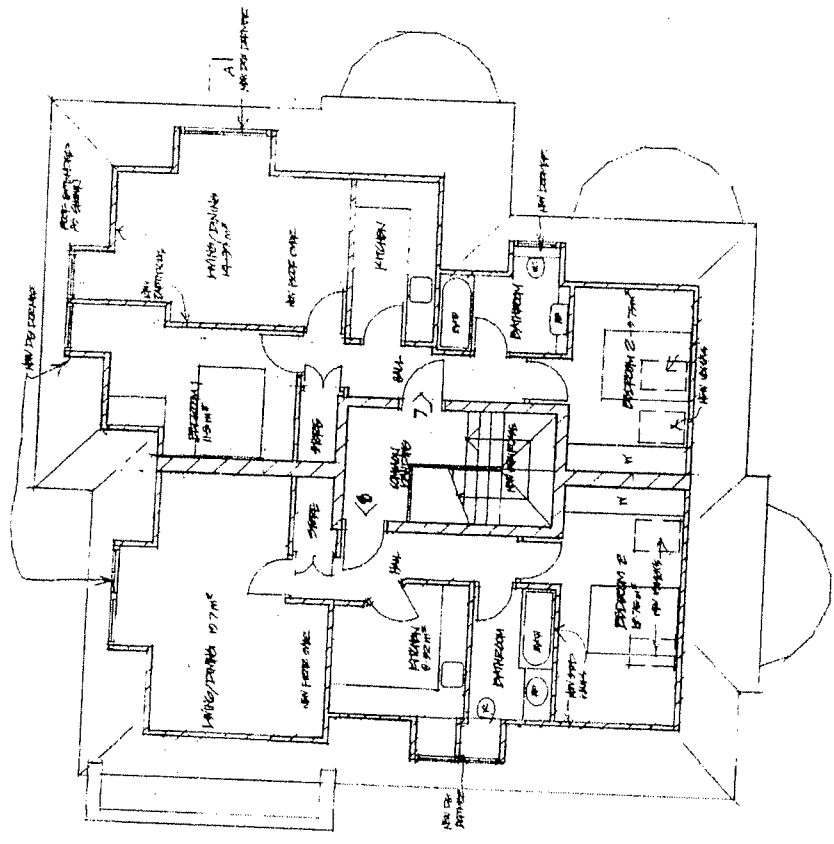
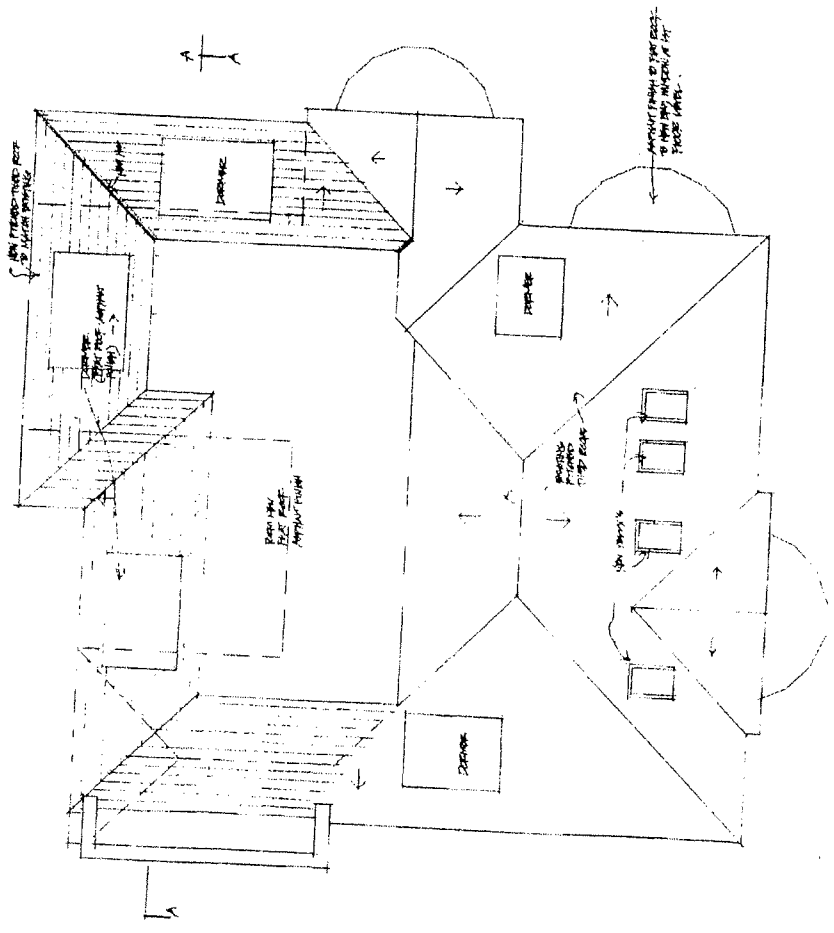








 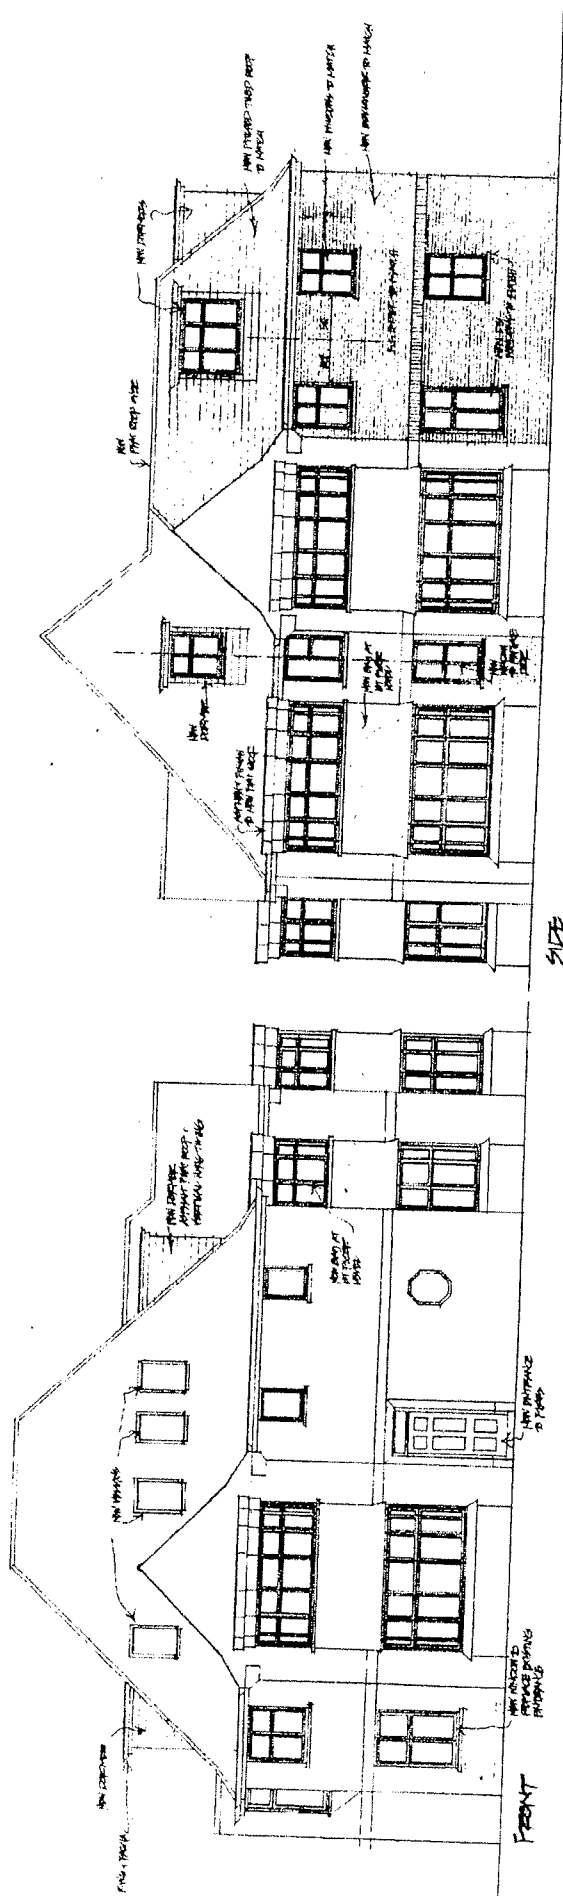


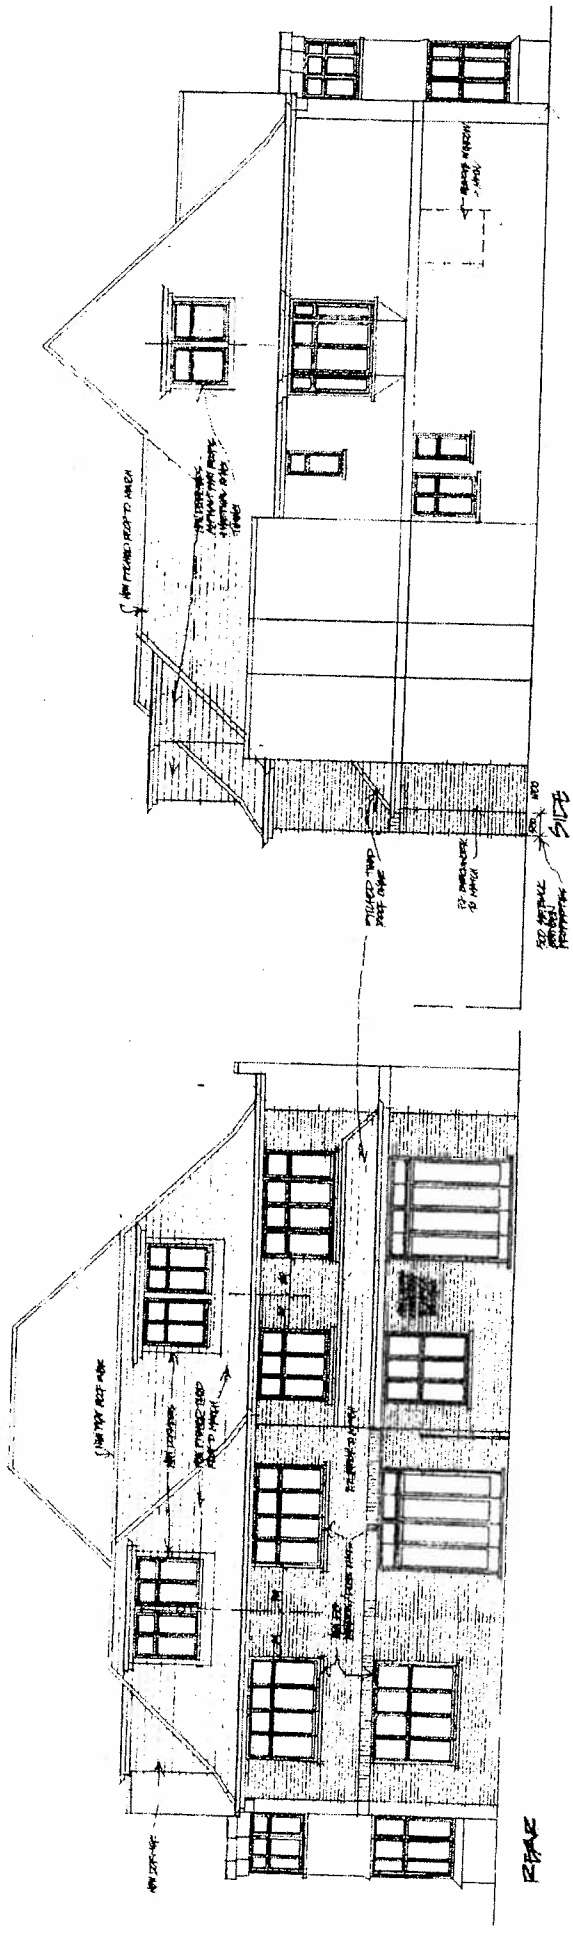


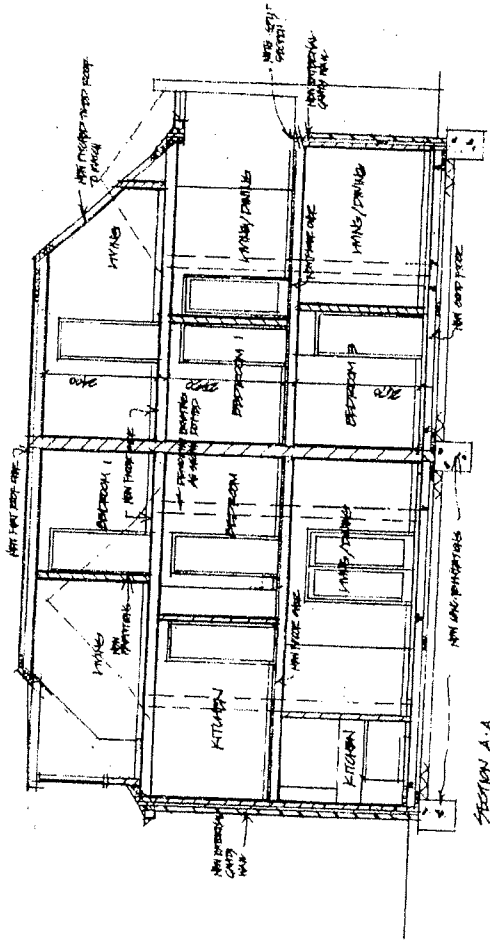

REVISION

SECTION		SECTION A-A	
