


HAGGERSTON SQUARE



BLOCK A VIEW FROM STONEBRIDGE GARDENS

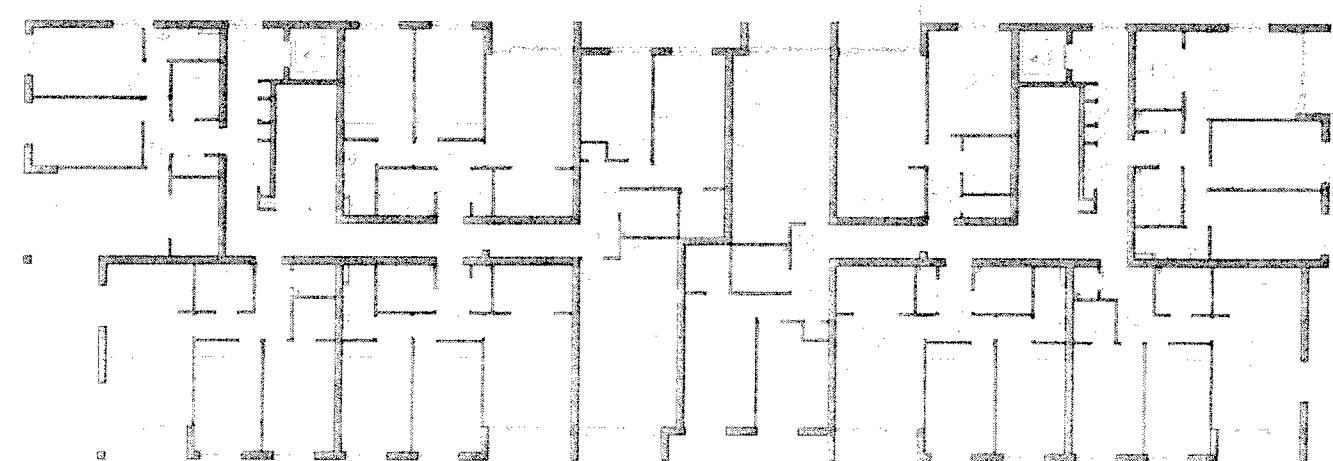










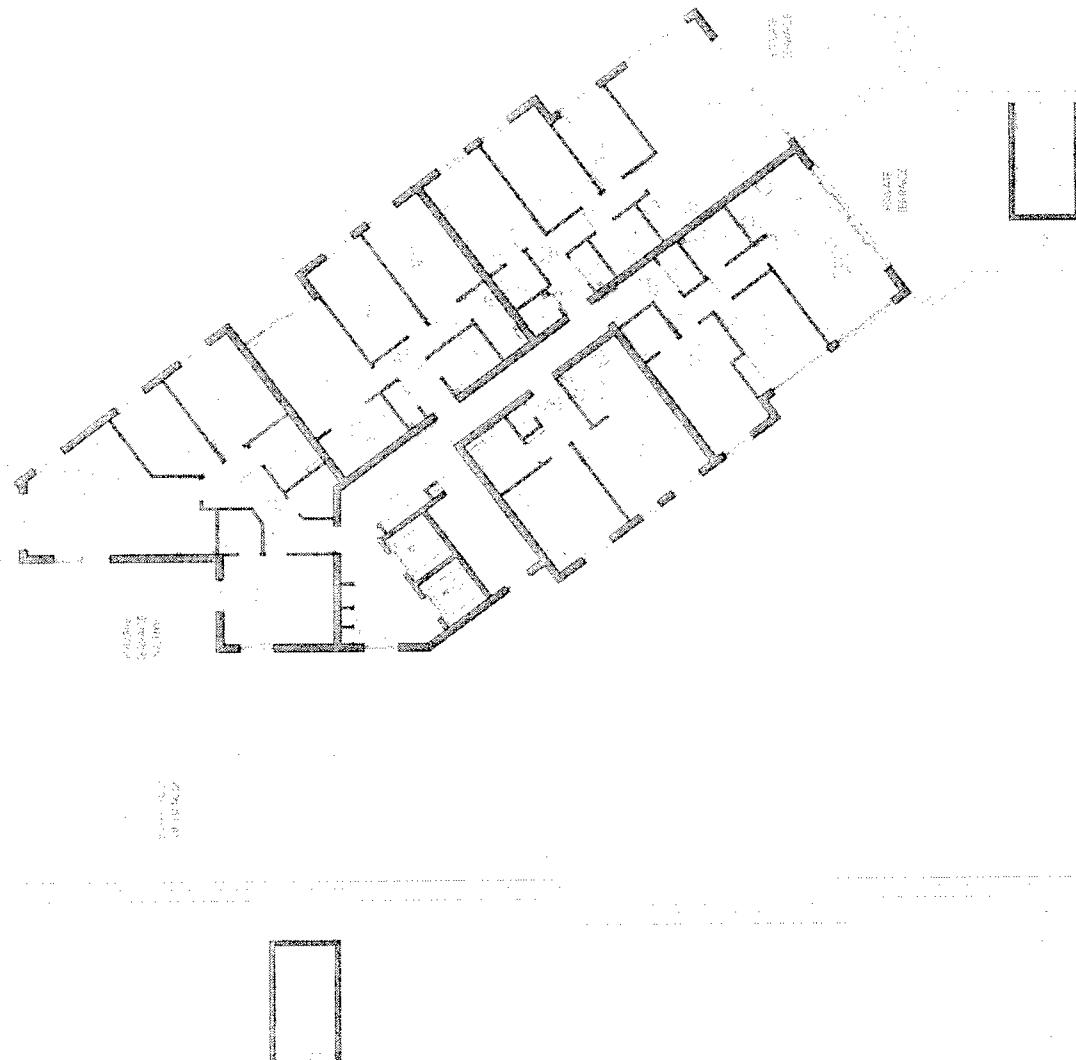


Ref No.	Project Name	Date
A3039/2/1/029	Haggerston West & Kingsland Phase-1	12/12/2008





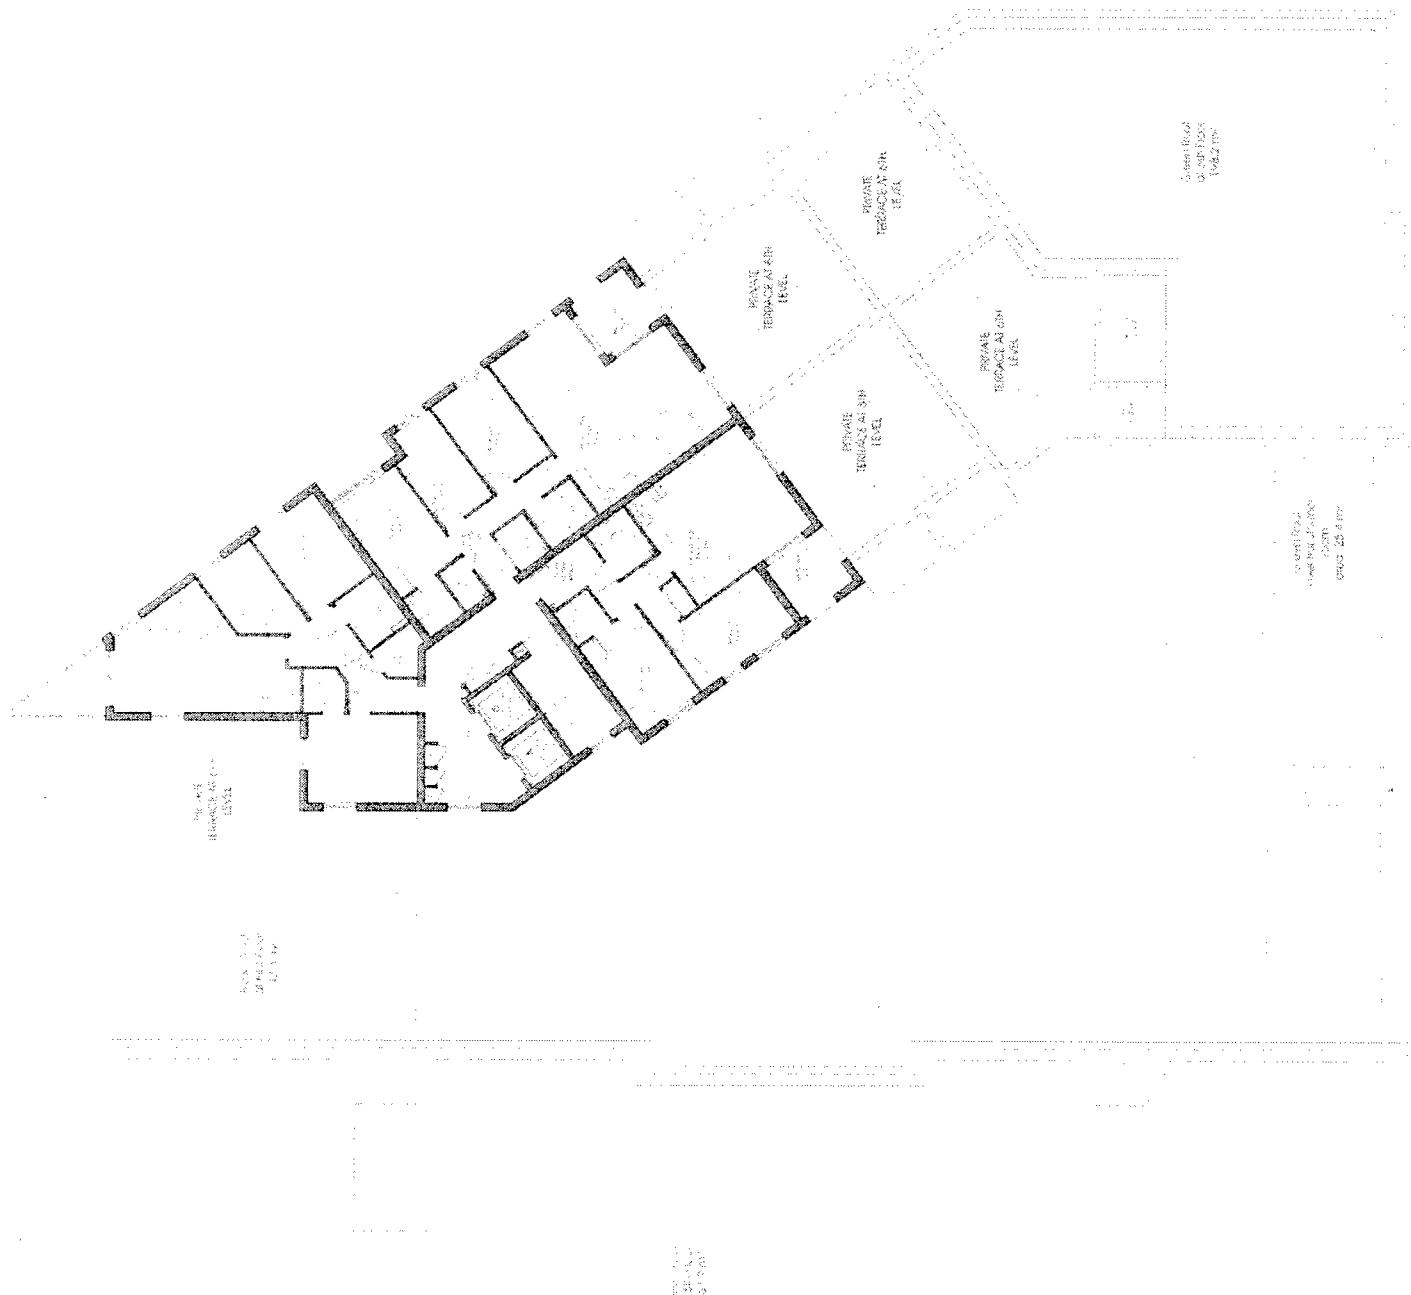


PLANNING

Haggerston West &
Kingsland Phase-1
BLOCK A
LEVEL-09 Plan

Drawing No.	SAR	PM	Date
A3039/2 1/032	1	1:100	12/12/2008

PRP

1/032

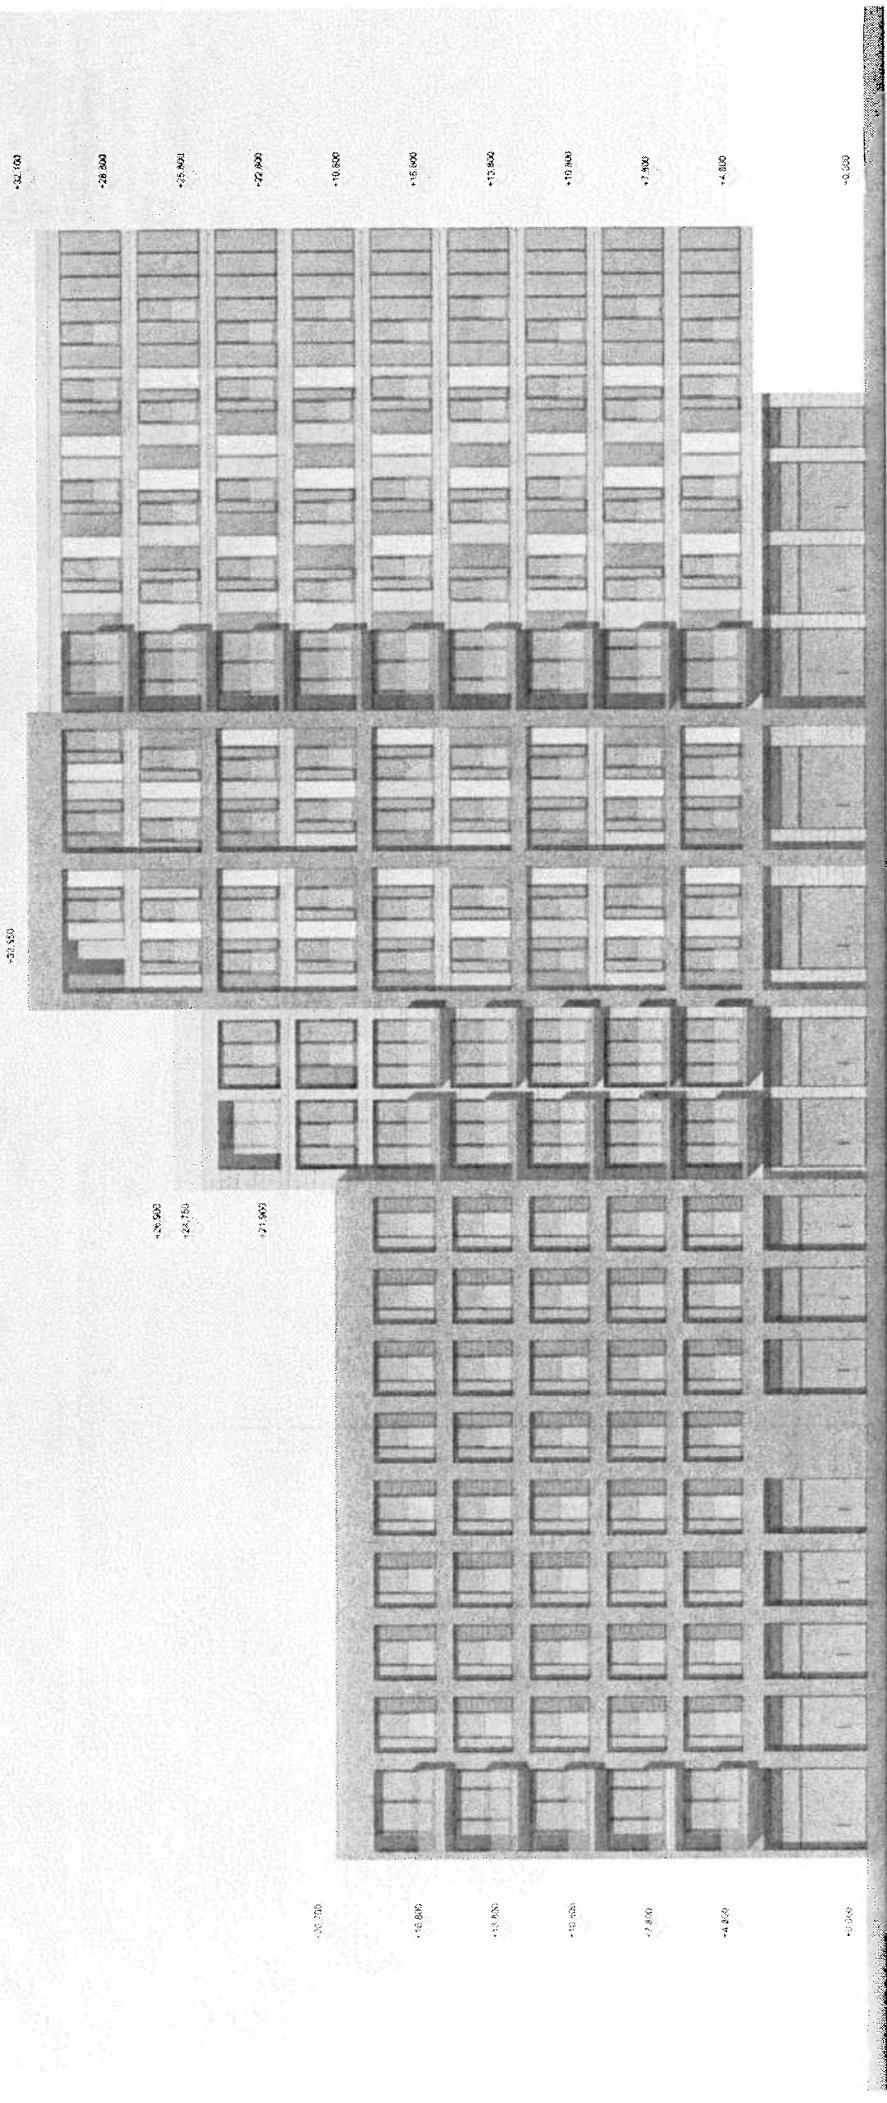

PLANNING
Haggerston
Kingsland
BLOCK A
East Elevation
Haggerston

