


KENWORTHY ROAD

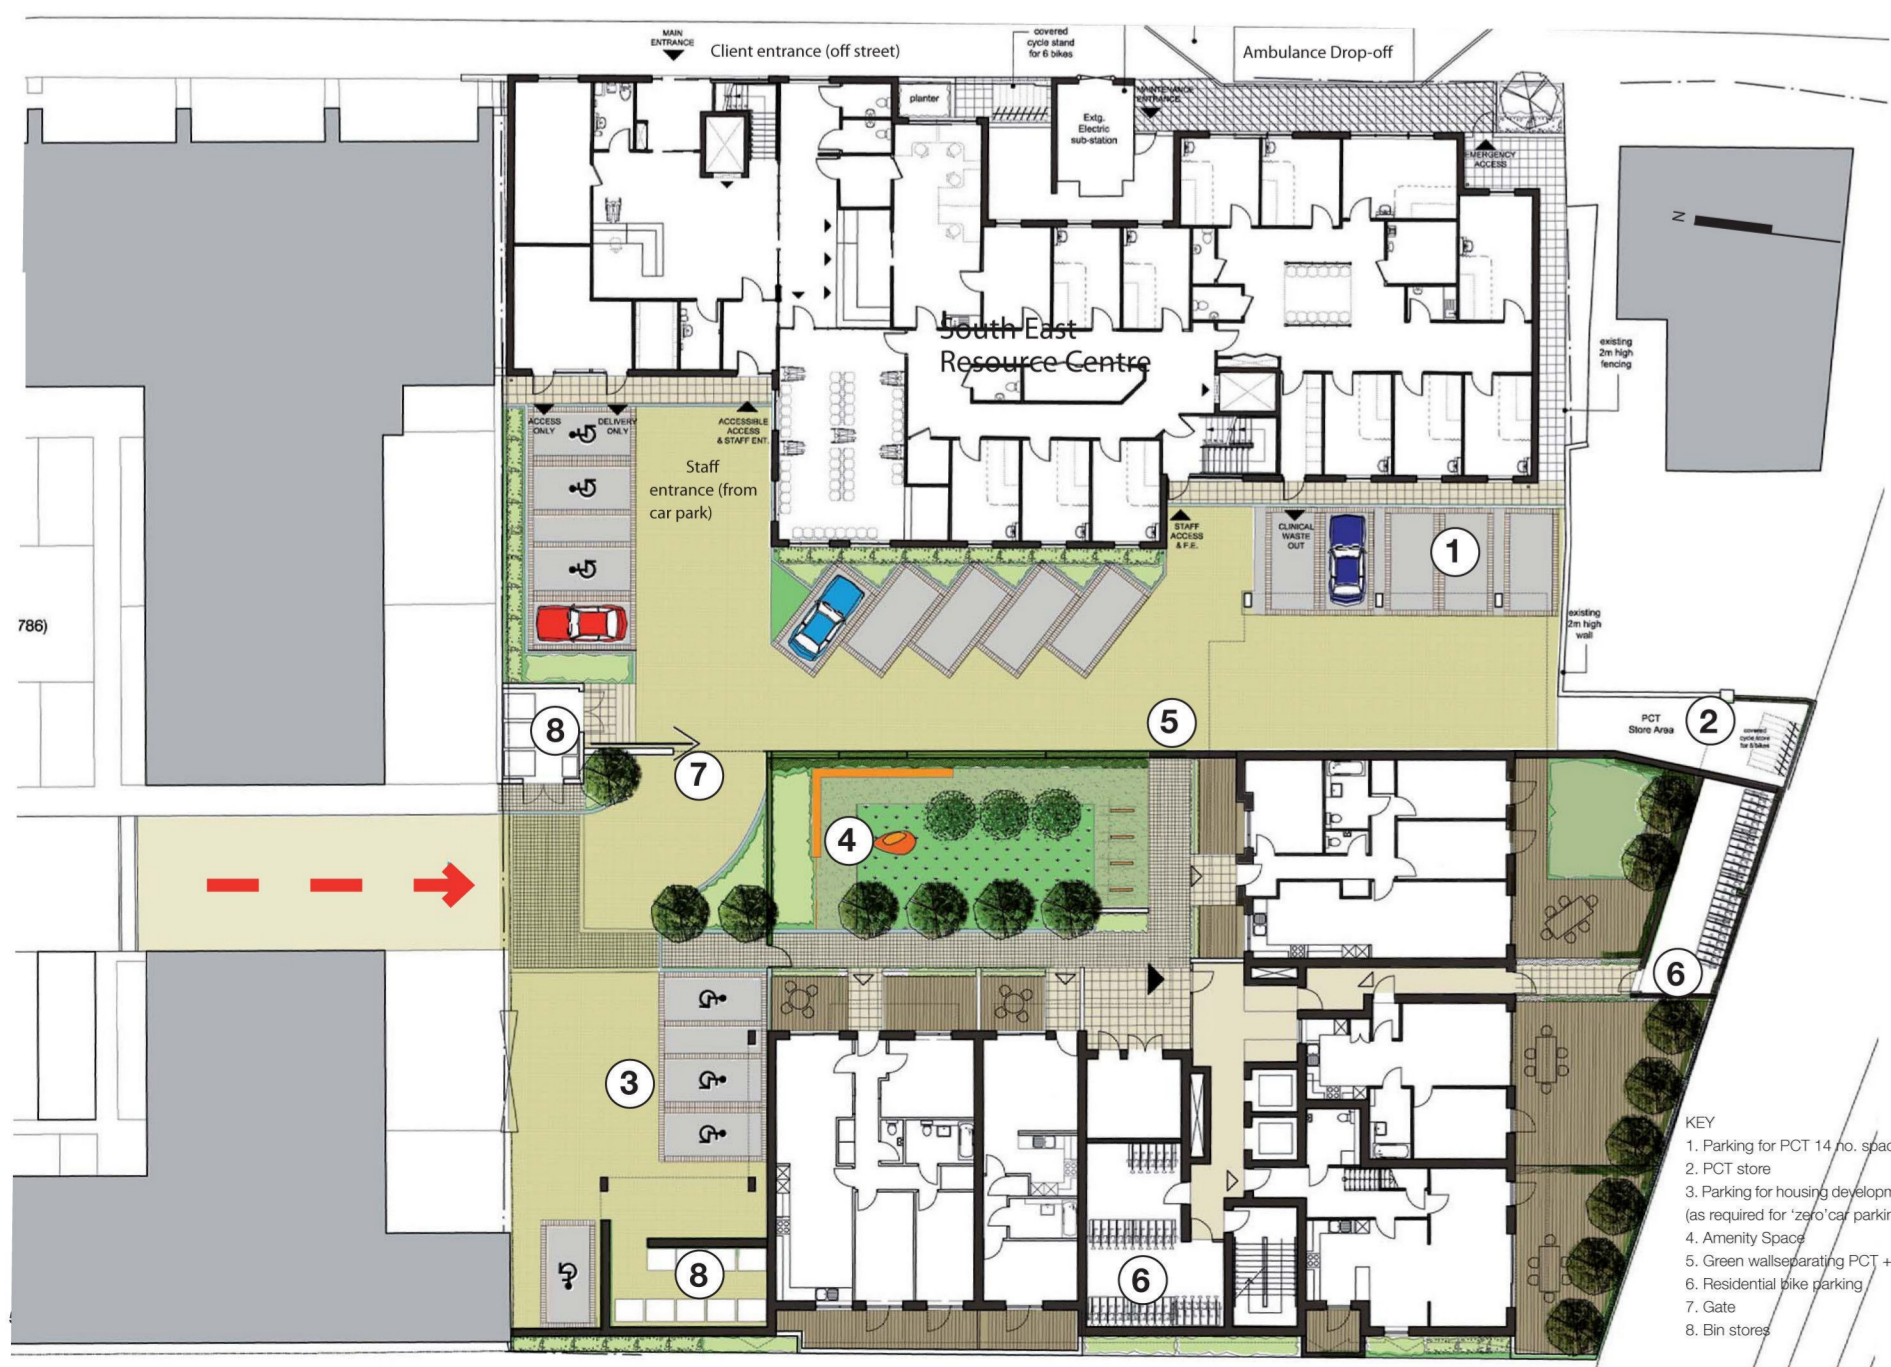

- 1. Parking for PCT 14 no. spaces

Ground Floor Plan (L1)