



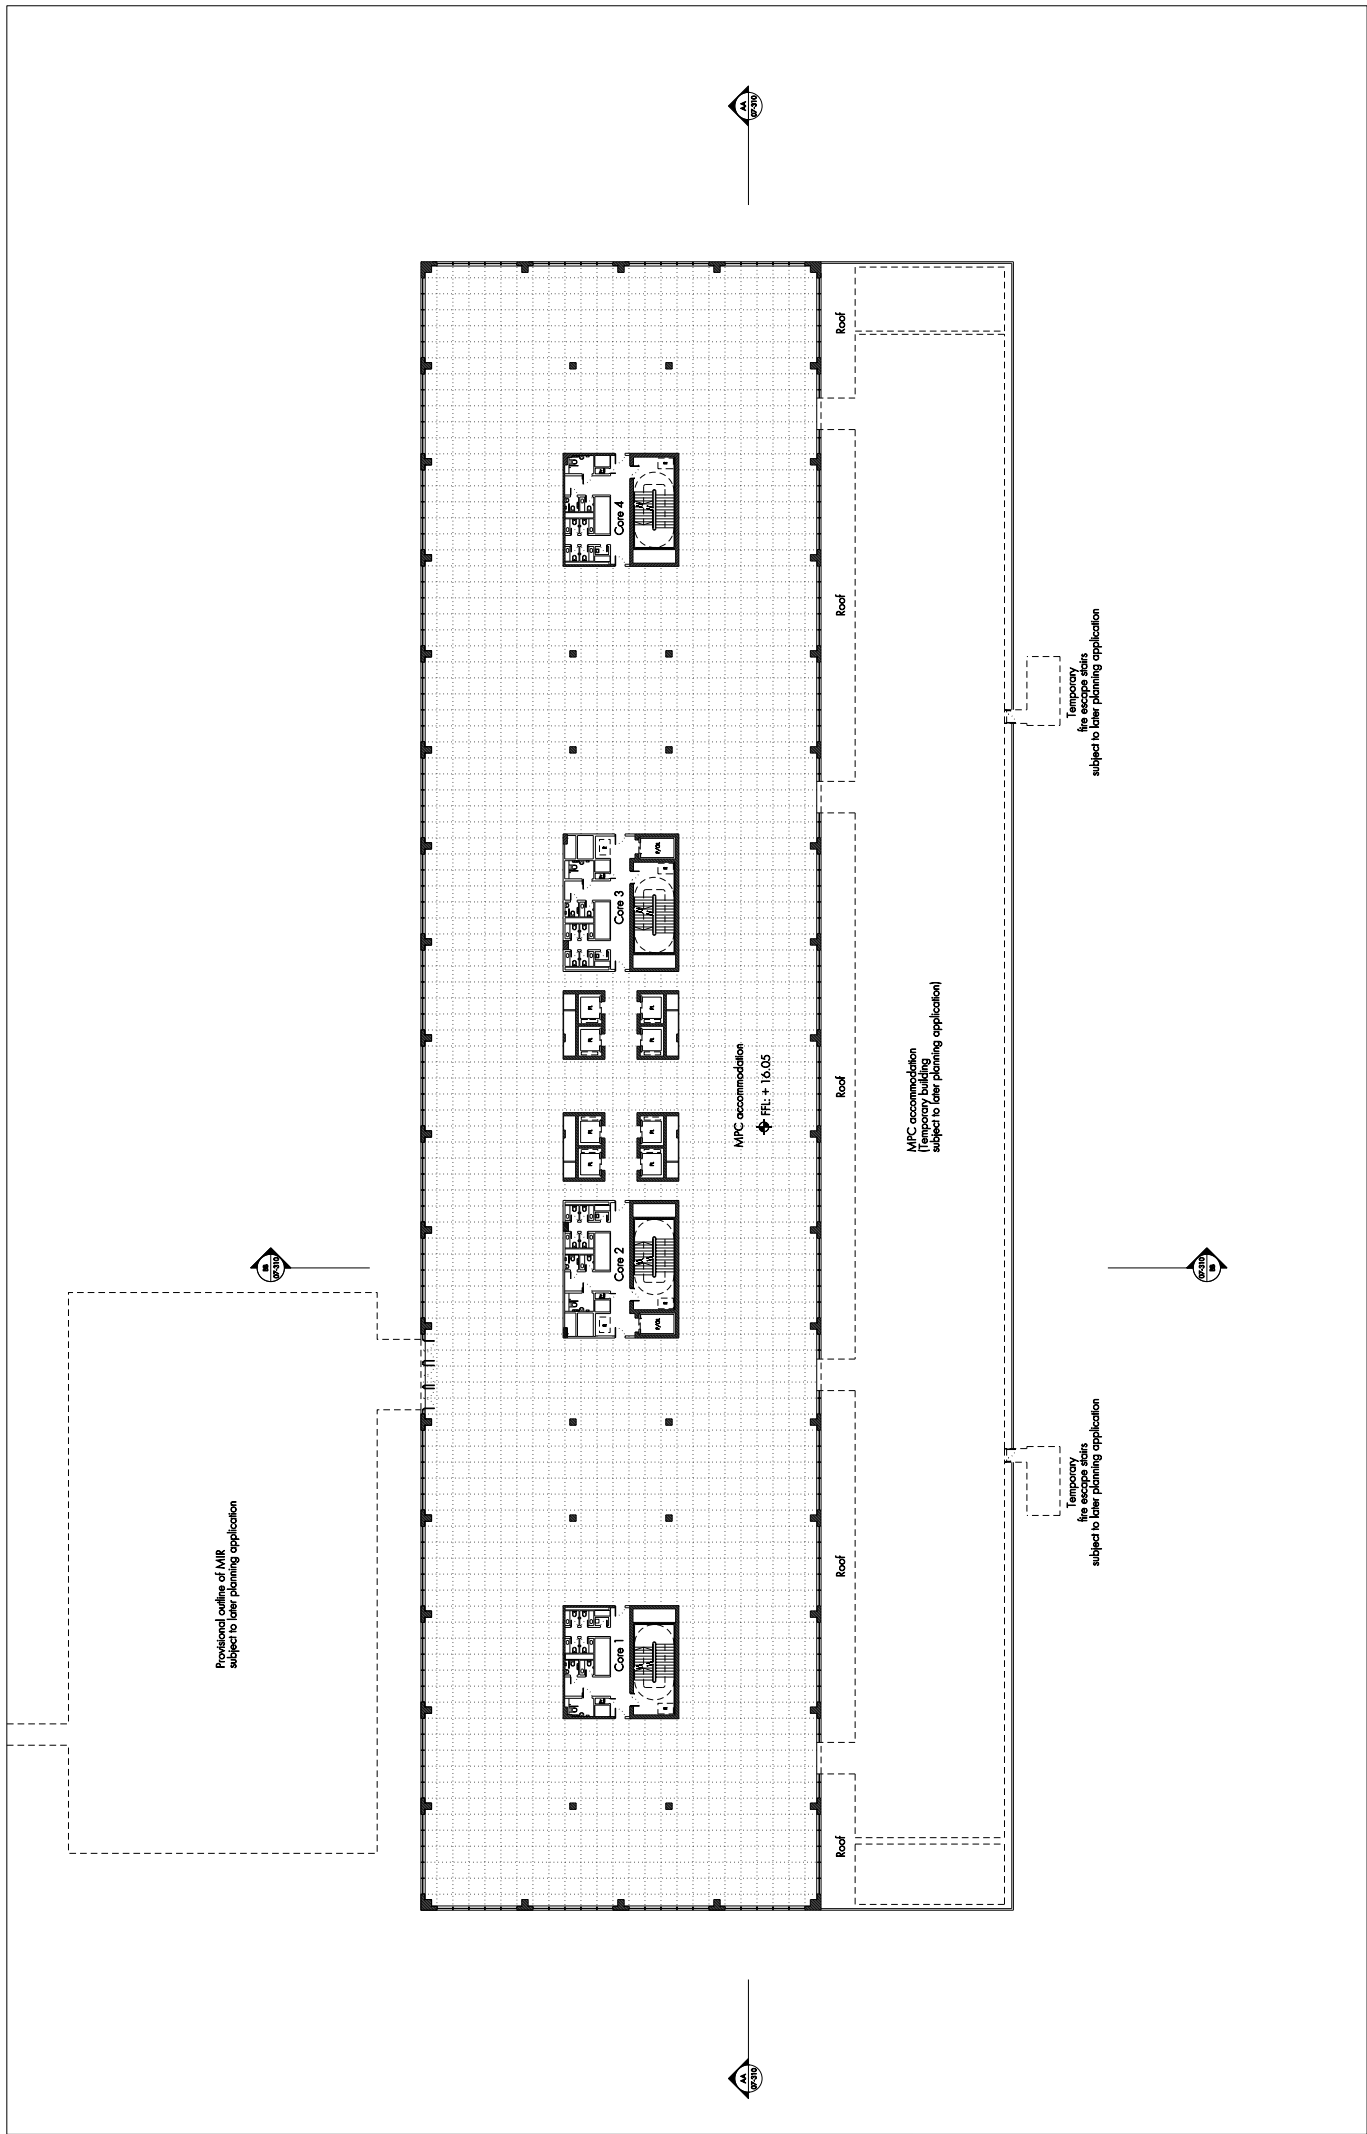

Revisions
1. 11/11/11
2. 11/11/11
3. 11/11/11
4. 11/11/11

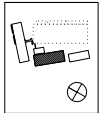

Provisional outline of MIR
subject to later planning application

MPC accommodation
FFL + 16.05

MPC accommodation
(temporary building
subject to later planning application)

Temporary
fire escape stairs
subject to later planning application

Temporary
fire escape stairs
subject to later planning application

Roof

Roof

Roof

Roof

Roof

Roof

Roof

