



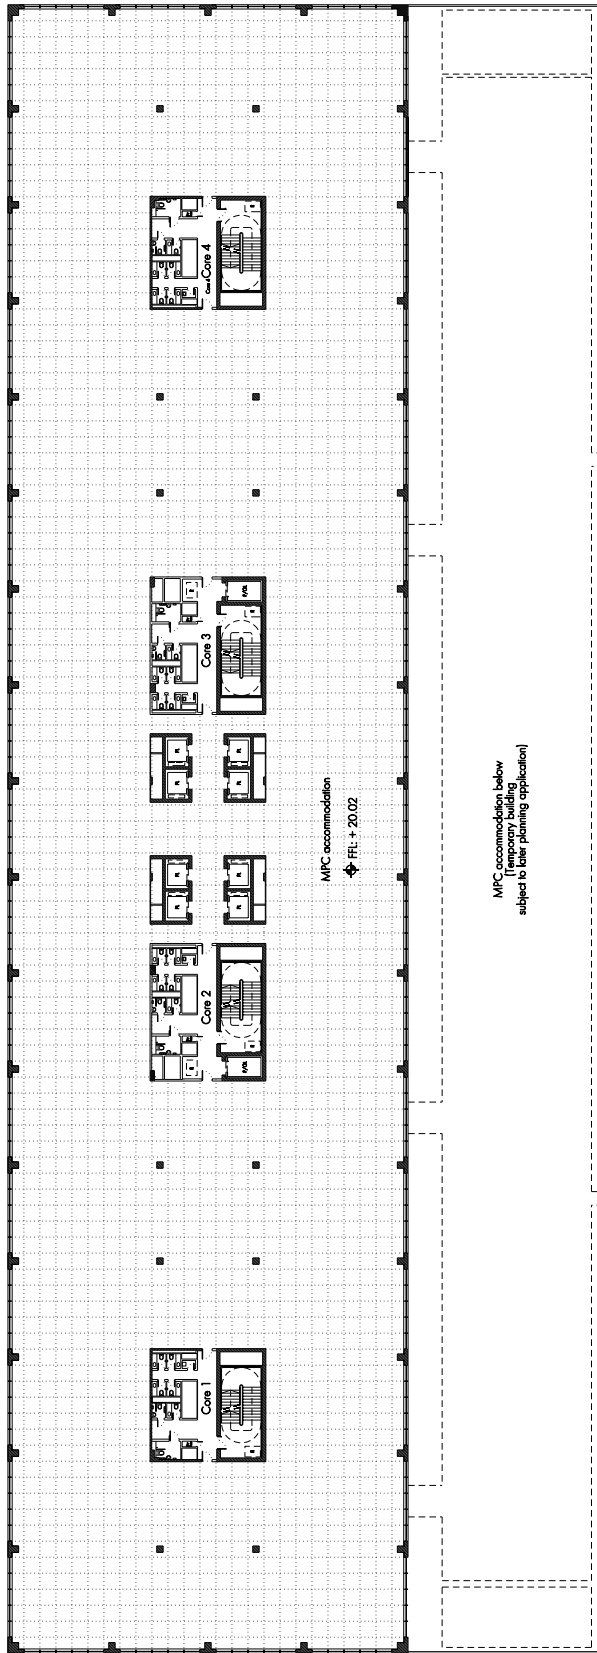

Allan and Morrison
JOB NO: 525
IBC MPC : 04

Revisions
1. 11/11/11
2. 11/11/11
3. 11/11/11

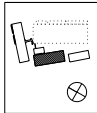

MPC accommodation
FLL + 20.02

MPC accommodation below
(Temporary building
subject to later planning application)

Temporary
fire escape stairs
subject to later planning application

Temporary
fire escape stairs
subject to later planning application