
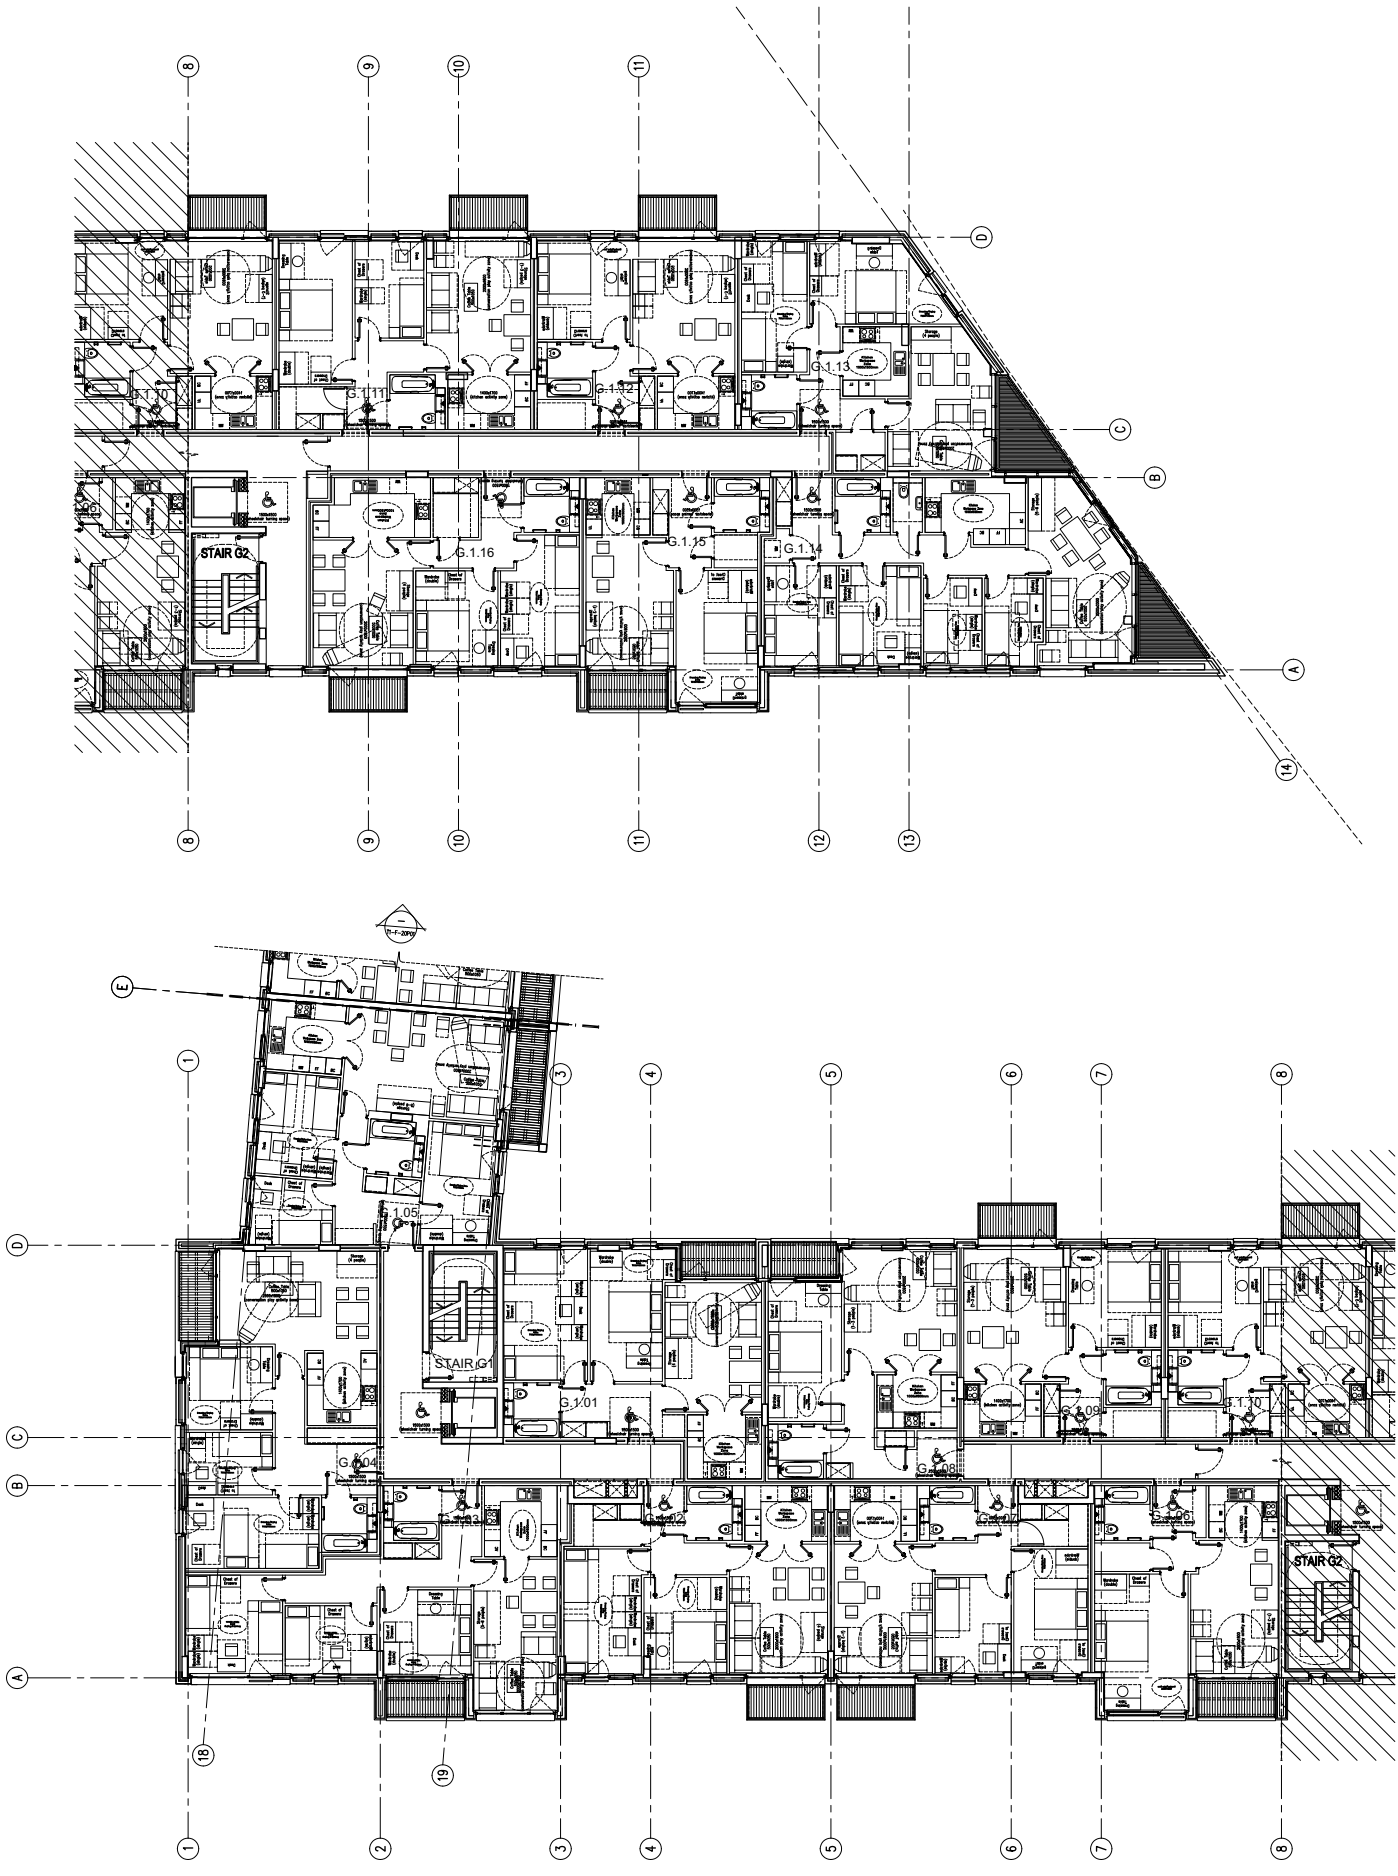


- NOTES**
1. The Contractor must check and confirm dimensions.
 2. All work must be done in accordance with the approved drawings and specifications.
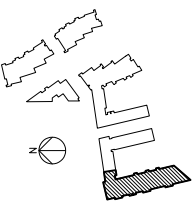

17/03/09
 P4 Planning update
 Date

ROLFE JUDD
 PLANNING
 ARCHITECTS
 100, 102, 104,1000

BERKELEY HOMES (CAPITAL) PLC

Project
 WOODBERRY DOWN
 KSS1 REVISED PLANNING APPLICATION

Block
 BLOCK G

Drawing No
 4894 / T1-G-(20)P01

Scale
 1:100 (A1)

Date
 NOV 2008

Drawn
 ROH

Revision
 P4









