


Courtyard West Side Elevation

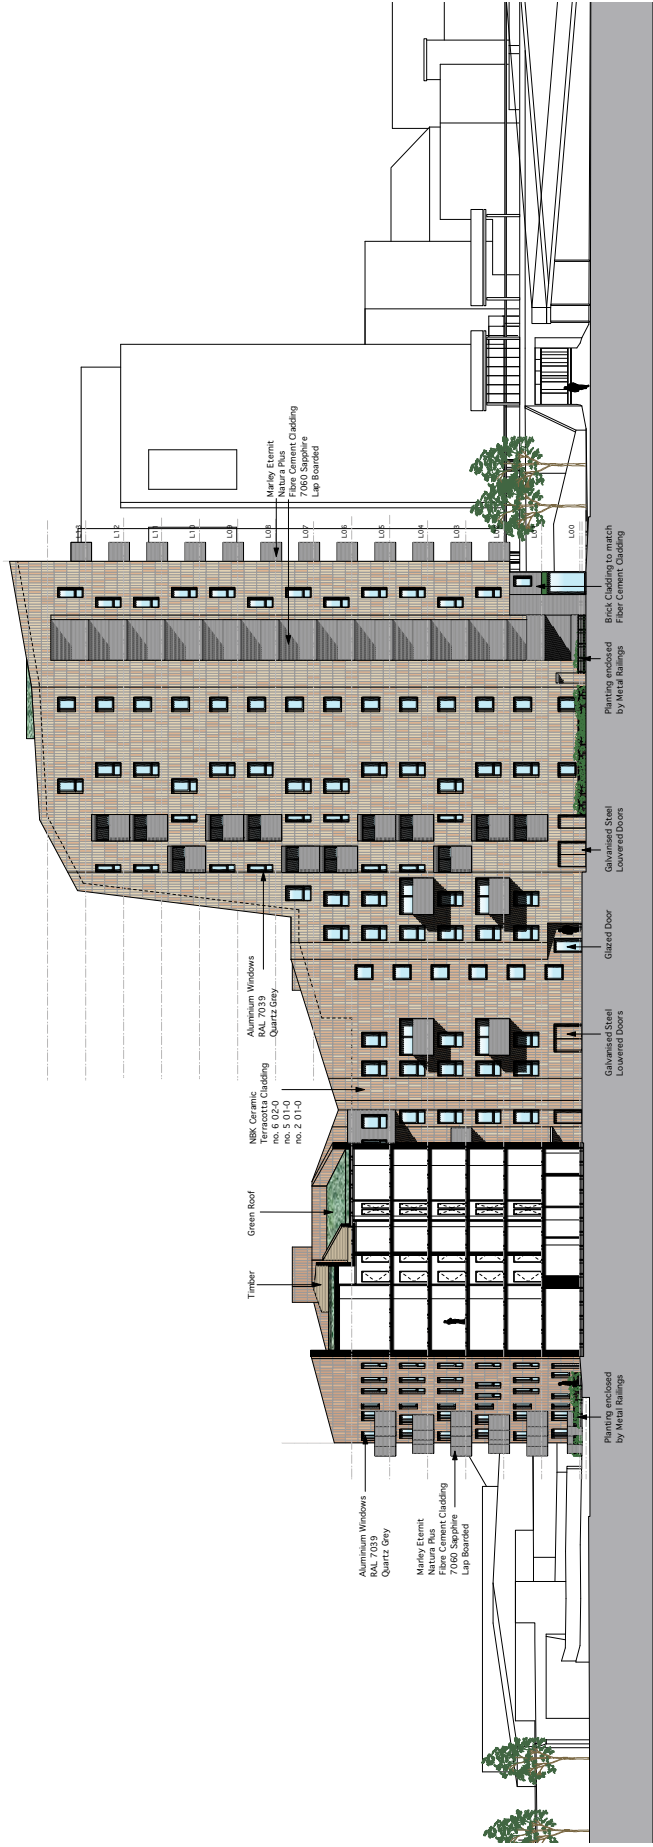

Courtyard North Side Elevation

Legend

Materials

Project Name: CON PLANNING  
 Client: Turnhold Properties Ltd.  
 Architect: Stephen Davy, Peter Smith  
 Architects

Project Title: EDGER ROAD  
 LONDON E9  
 ELEVATIONS

|          |               |            |    |      |            |
|----------|---------------|------------|----|------|------------|
| Date     | JULY 2008     | Checked By | LC |      |            |
| Drawn By | 0735 (PL) 303 | Checked By |    |      |            |
| Scale    |               |            |    |      |            |